


NOTE:
RAILWAY EQUIPMENT AND FACILITIES TO BE PROTECTED DURING CONSTRUCTION.

NOTE:
SEE DRAWING "C2-CR-501" FOR PROPOSED SHOOFLY TRACK CONSTRUCTION.

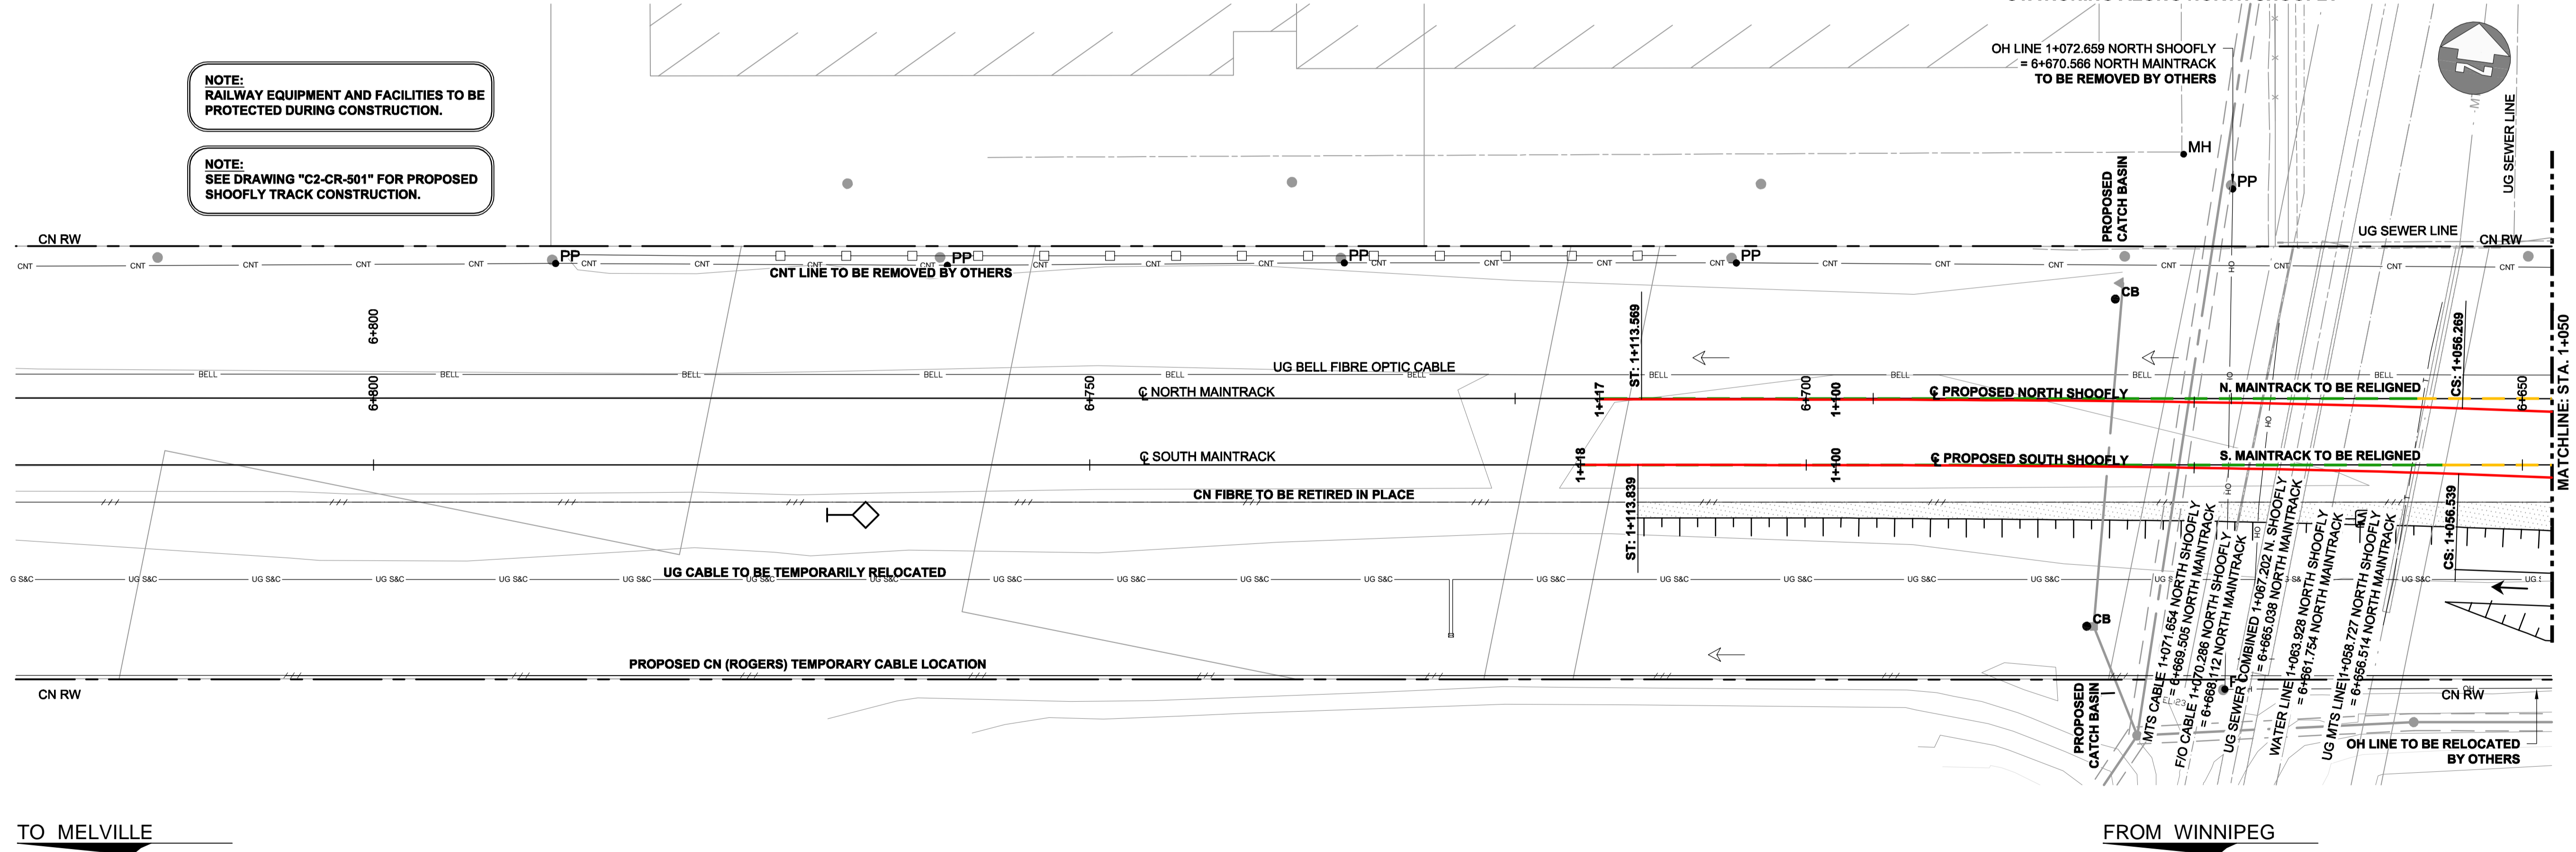

TO MELVILLE

FROM WINNIPEG

P:\A_60321148\900-Work\910-CAD\20-CAD\20-SHEETS\A\CR\Detailed Design\Sheet\163353-C2-CR-101.dwg

UNDERGROUND STRUCTURES		B.M. ELEV.
SUPV. U/G STRUCTURES	DATE	
LOCATION OF UNDERGROUND STRUCTURES AS SHOWN ARE BASED ON THE BEST INFORMATION AVAILABLE BUT NO GUARANTEE IS GIVEN THAT ALL EXISTING UTILITIES ARE SHOWN OR THAT THE GIVEN LOCATIONS ARE EXACT. CONFIRMATION OF EXISTENCE AND EXACT LOCATION OF ALL SERVICES MUST BE OBTAINED FROM THE INDIVIDUAL UTILITIES BEFORE PROCEEDING WITH CONSTRUCTION.		
0	ISSUED FOR TENDER	17/01/09 DBW
NO.	REVISIONS	DATE BY

		DESIGNED BY	CHECKED BY
		DRAWN BY	APPROVED BY
HOR. SCALE 1:250		RELEASED FOR CONSTRUCTION	
VERTICAL 1:10		DATE	DATE

ENGINEER'S SEAL	
CONSULTANT PROJECT NUMBER	
16-3353	

		THE CITY OF WINNIPEG PUBLIC WORKS DEPARTMENT	
WAVERLEY STREET UNDERPASS AT CN MILE 3.89 RIVERS SUB CONTRACT 2: UNDERPASS STRUCTURE, RAILWORKS, ROADWORKS, LAND DRAINAGE SEWER, PUMPING STATION AND LANDSCAPING WORKS		CITY DRAWING NUMBER U-239-2016-C2-CR-005	
SHOOFLY GRADING STA. 1+050.000 TO STA. 1+117.828		SHEET 5 OF 55 CONSULTANT DRAWING NUMBER C2-CR-101	