


**GENERAL DETOUR CONSTRUCTION NOTES:**

- SEE CONSTRUCTION STAGING SHEETS FOR DETOUR SECTIONS (GE-025 TO GE-052)

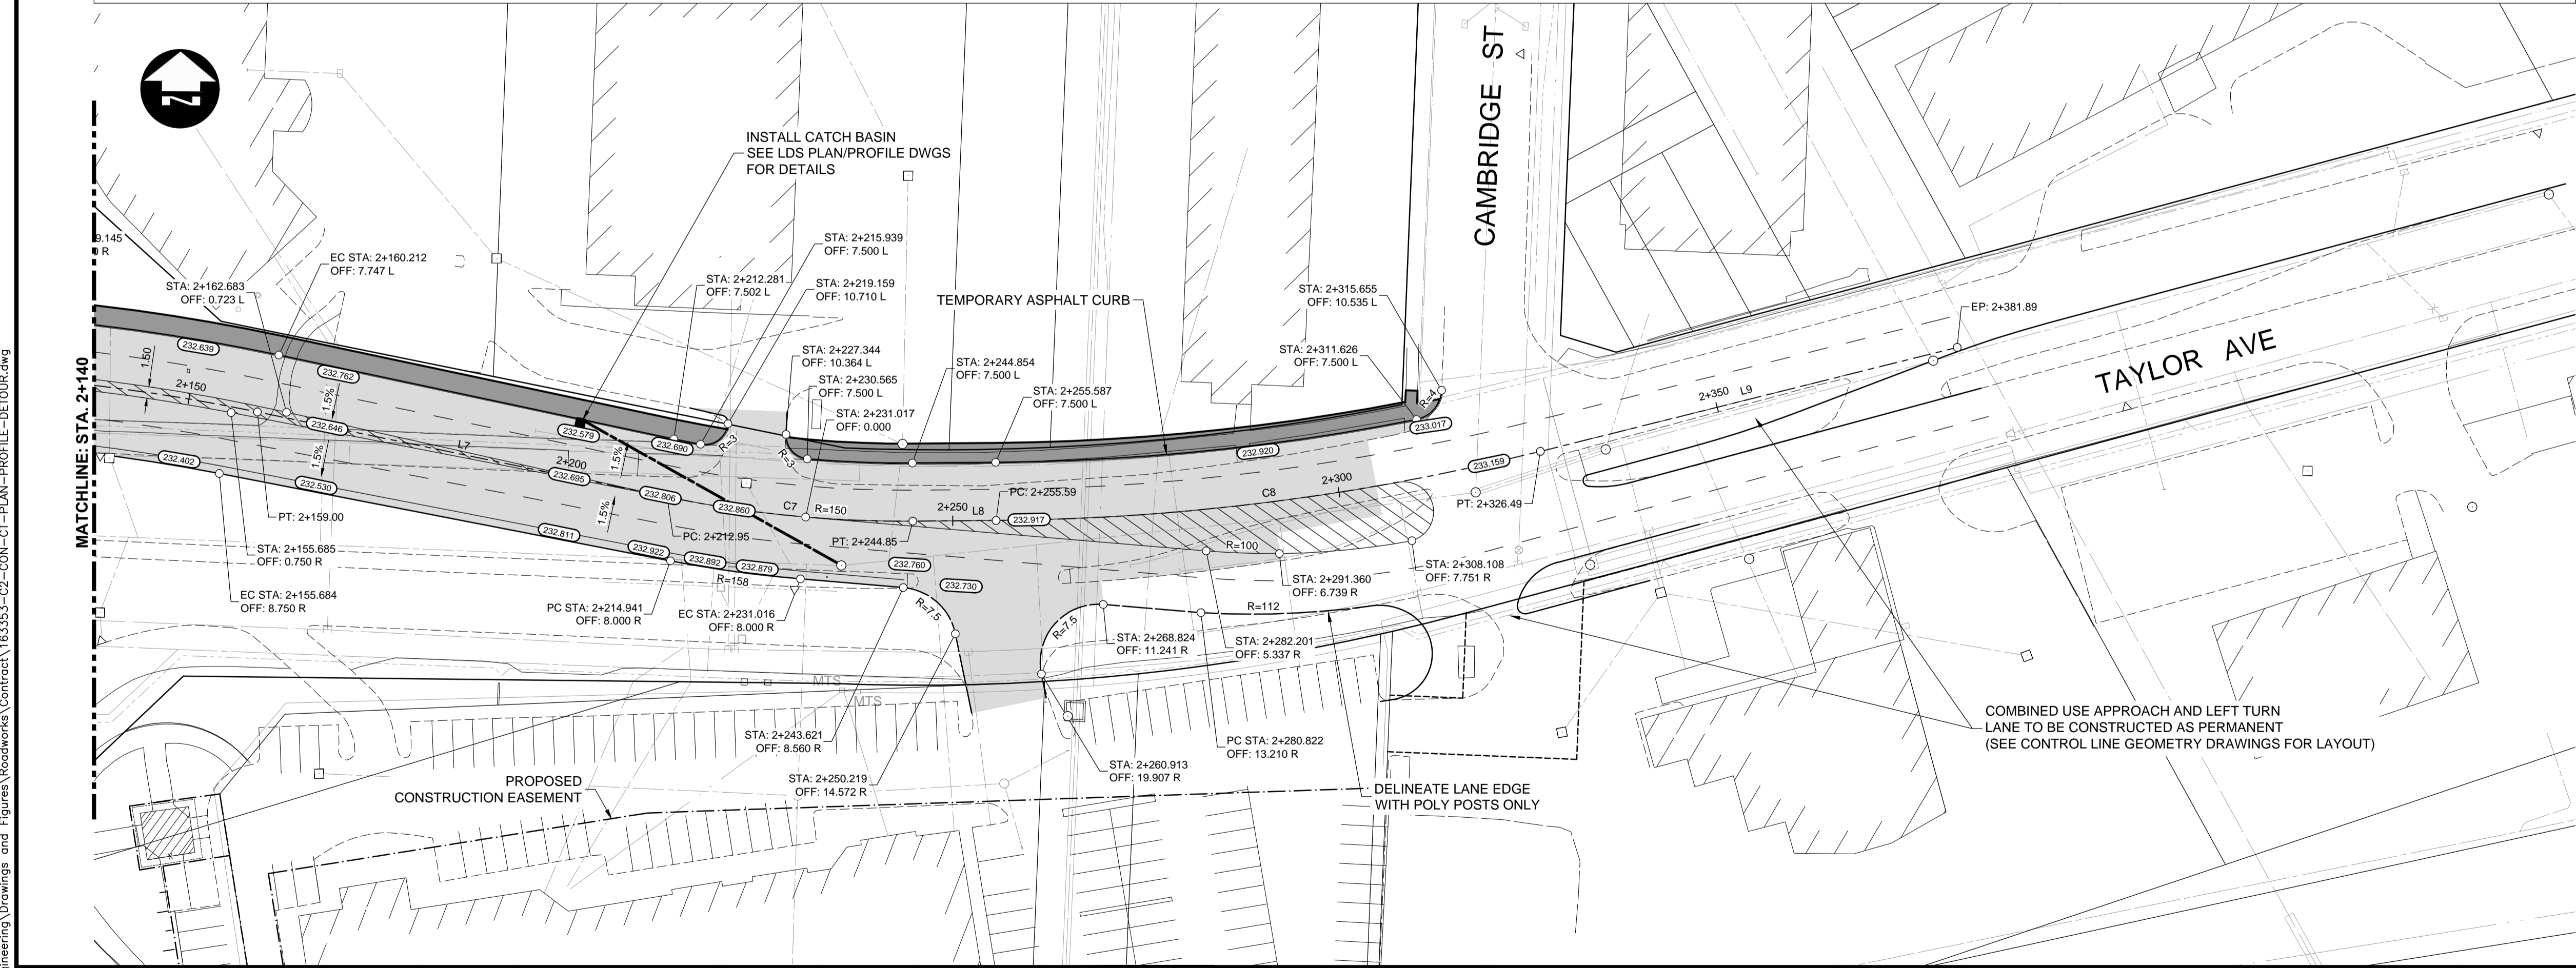

**METRIC**

WHOLE NUMBERS INDICATE MILLIMETRES  
DECIMAL NUMBERS INDICATE METRES

**WARNING**

IF POWER EQUIPMENT OR EXPLOSIVES ARE TO BE USED FOR EXCAVATION ON THIS PROJECT THE CONTRACTOR MUST:

- NOTIFY THE GAS COMPANY OF THE PROPOSED LOCATION OF EXCAVATION.
- TAKE PRECAUTION TO AVOID DAMAGE TO GAS COMPANY INSTALLATIONS SEE PROVINCIAL REGULATION 210/72 FOR DETAILS.
- OBTAIN EXCAVATION PERMITS PRIOR TO CONSTRUCTION.



150 WM	WATERMAIN	150 WM	CONCRETE	150 WM	WATERMAIN	150 WM	WATERMAIN
300 LDS	HYDRANT	300 LDS	ASPHALT	300 LDS	LAND DRAINAGE SEWER	300 LDS	LAND DRAINAGE SEWER
250 WWS	VALVE	250 WWS	PLANING	250 WWS	WASTE WATER SEWER	250 WWS	WASTE WATER SEWER
100 GAS	MANHOLE	100 GAS	SIDEWALK	+	HYDRANT	+	HYDRANT
	CATCH BASIN	●	PAVING STONES	▨	VALVE	⊗	VALVE
	CURB INLET	▣	PARTIAL DEPTH REPAIR	▨	⊙ PROFILE	⊙	⊙ PROFILE
300 LDS	LAND DRAINAGE SEWER	300 LDS	PROPERTY LINE	—	⊙ NORTH/WEST GUTTER	⊙	⊙ NORTH/WEST GUTTER
250 WWS	WASTE WATER SEWER	250 WWS	DRAINAGE ARROW	→	⊙ SOUTH/EAST GUTTER	⊙	⊙ SOUTH/EAST GUTTER
HYDRO	HYDRO	HYDRO	CURB RAMP (SD-229C)	▬	⊙ NORTH/WEST DITCH	⊙	⊙ NORTH/WEST DITCH
M.T.S.	M.T.S.	M.T.S.	DETECTABLE WARNING	▬	⊙ SOUTH/EAST DITCH	⊙	⊙ SOUTH/EAST DITCH
100 GAS	GAS	100 GAS	SURFACE TILE (SD-229AA)	▬			
EXISTING	LEGEND-PLAN	PROPOSED	EXISTING	LEGEND-PLAN	PROPOSED	EXISTING	LEGEND-PROFILE
							PROPOSED

B.M. ELEV.		SEE SHEET C2-CT-007 FOR CONTROL POINT INFORMATION	
NO.	REVISIONS	DATE	BY
0	ISSUED FOR TENDER	17/01/09	DBW

DESIGNED BY	RTP	CHECKED BY	DBW
DRAWN BY	TJH	APPROVED BY	DBW
HOR. SCALE	1:500	RELEASED FOR CONSTRUCTION	
VERTICAL	1:20	DATE	

ENGINEER'S SEAL	PROVINCE OF MANITOBA
D.B. WIEBE	Member 22480
CONSULTANT PROJECT NUMBER	16-3353

**THE CITY OF WINNIPEG**  
PUBLIC WORKS DEPARTMENT

Waverley Street Underpass at CN Mile 3.89 Rivers Sub  
Contract 2: Underpass Structures, Railworks,  
Roadworks, Land Drainage Sewer, Pumping Station  
and Landscaping Works

CITY DRAWING NUMBER  
U-239-2016-C2-CT-004

SHEET 004 OF 081

CONSULTANT DRAWING NUMBER  
C2-CT-004

DETOUR PLAN-PROFILE - STA. 2+135 TO END

G:\CAD\163353\Technical\Workspc\Drawings and Figures\Roadworks\Contract\163353-C2-CON-CT-PLAN-PROFILE-DETOUR.dwg