


G:\CAD\163353\Technical\Workspaces\Engineering\Drawings and Figures\Roadworks\C2-CON-CI-CONTROL-LINE-GEOMETRY.dwg

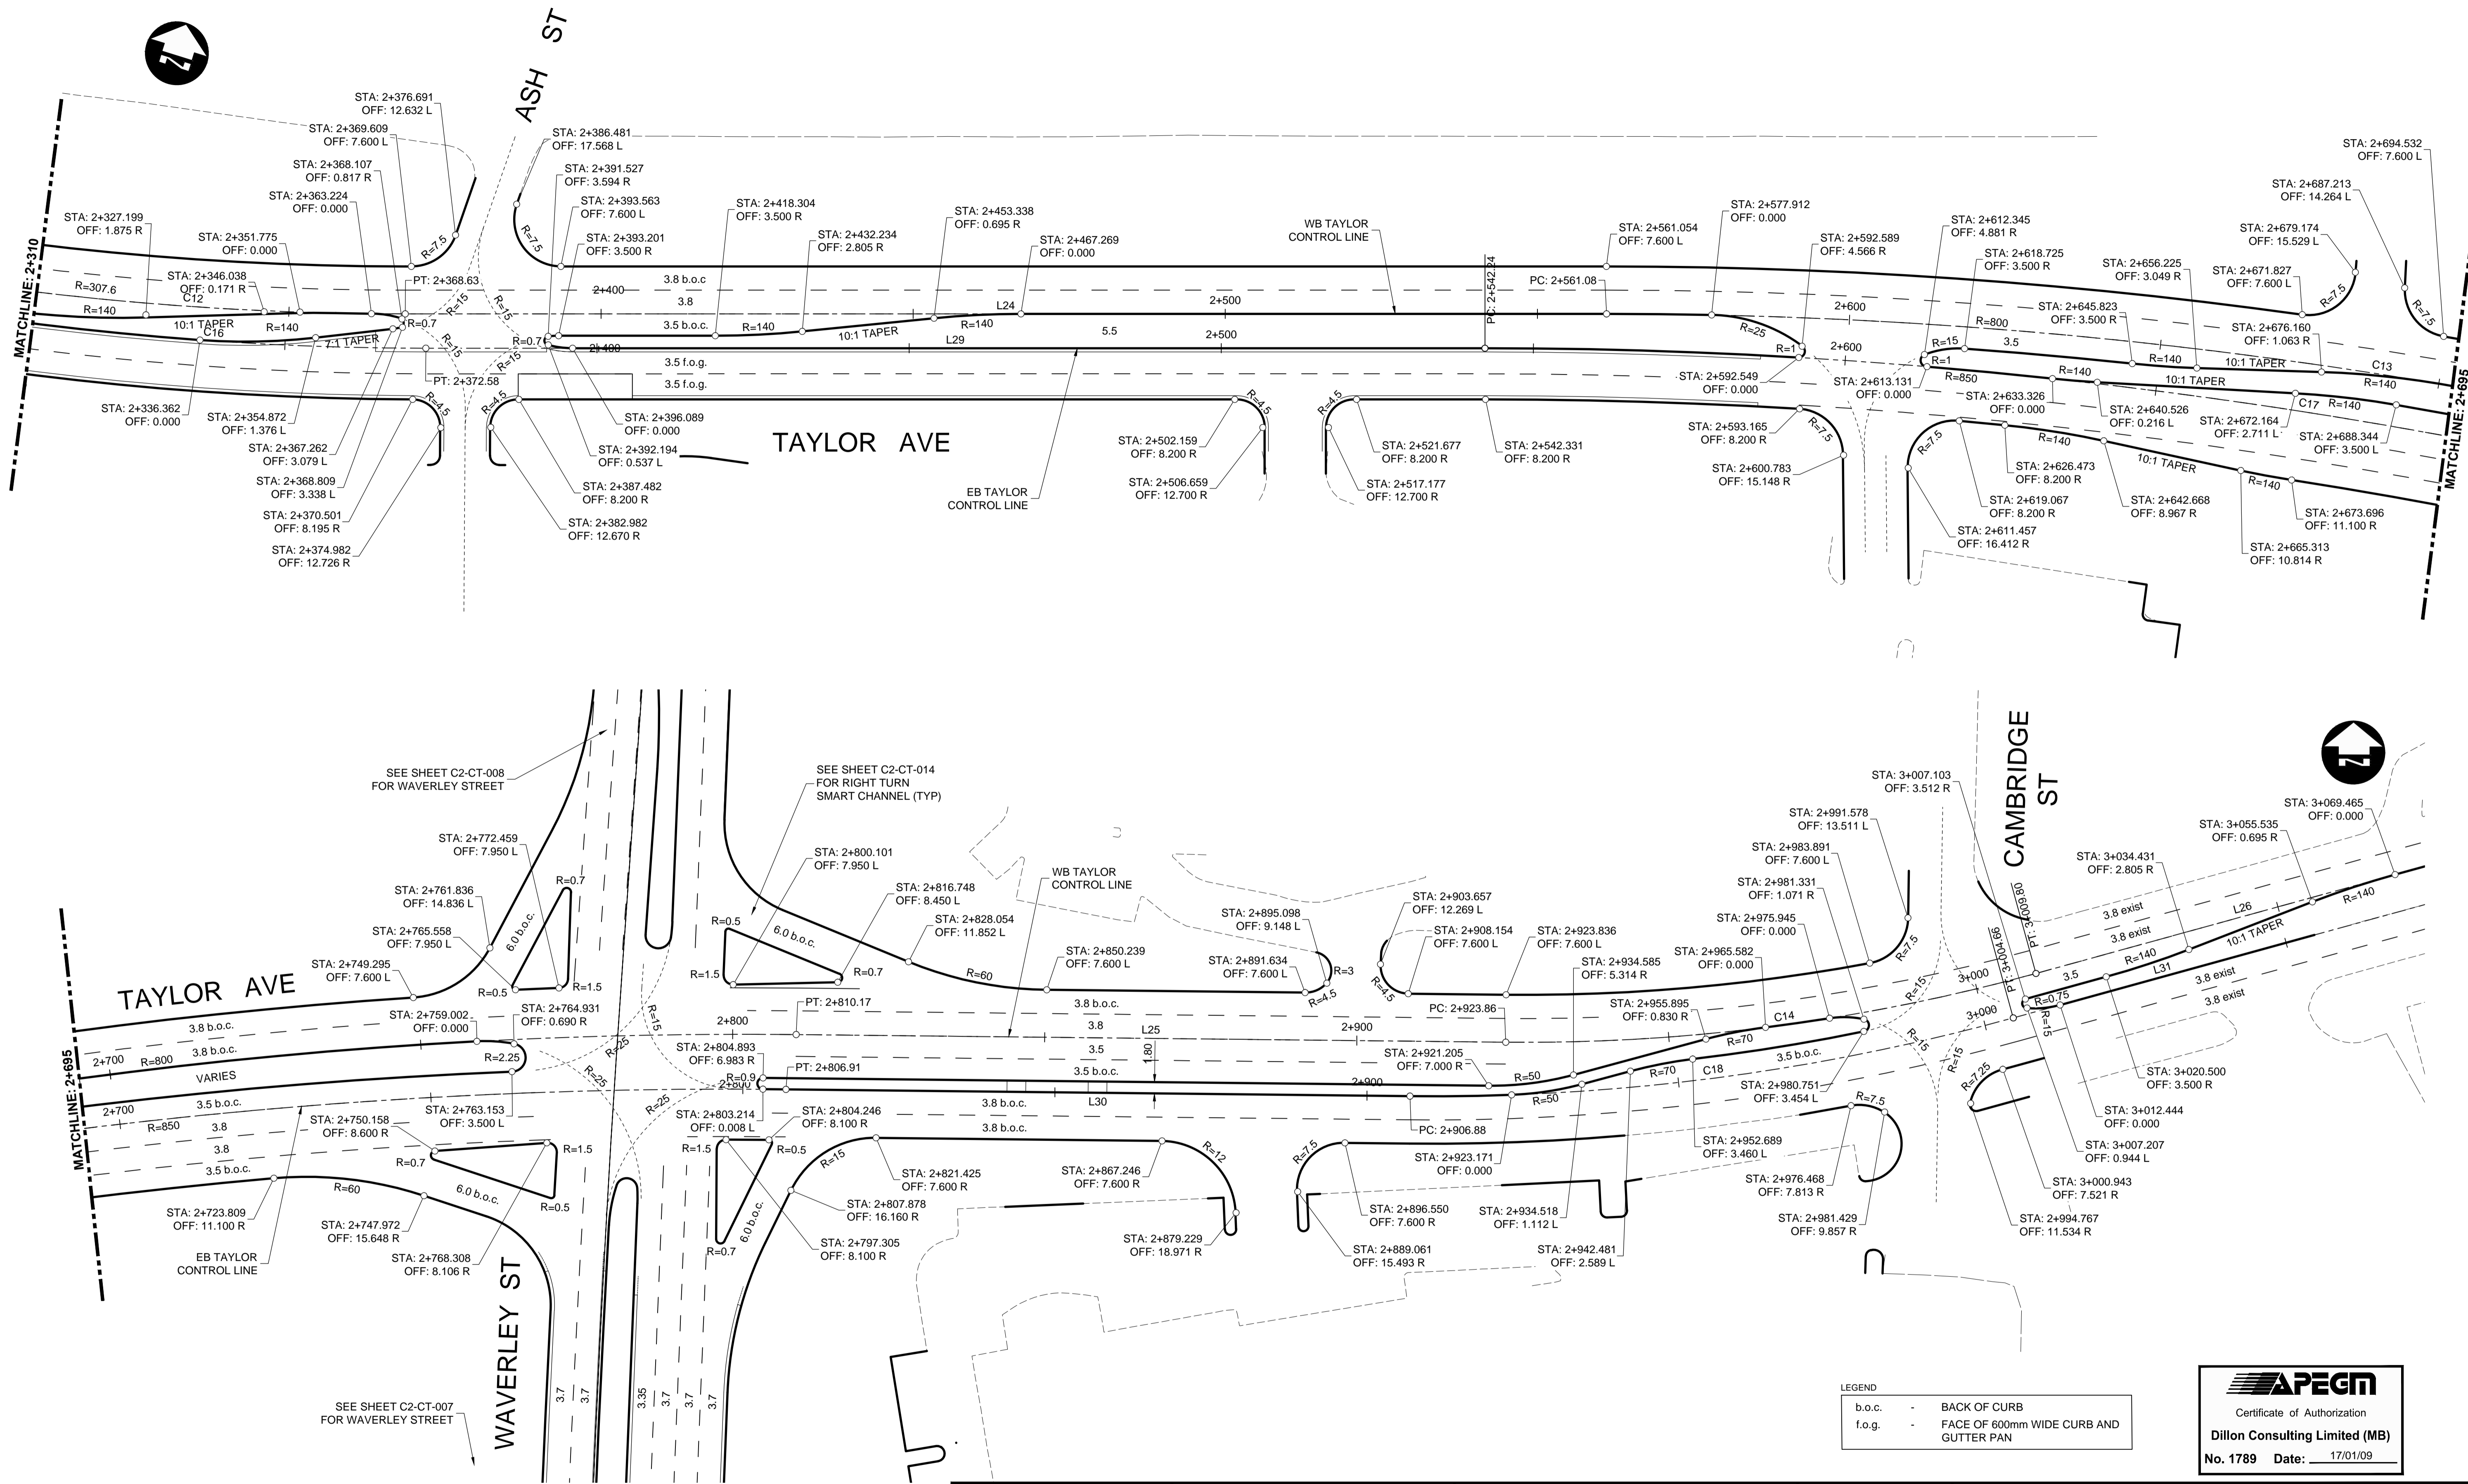

LEGEND
 b.o.c. - BACK OF CURB
 f.o.g. - FACE OF 600mm WIDE CURB AND GUTTER PAN

APEGM
 Certificate of Authorization
Dillon Consulting Limited (MB)
 No. 1789 Date: 17/01/09

| UNDERGROUND STRUCTURES | | B.M. ELEV. | SEE SHEET C2-CT-007 FOR CONTROL POINT INFORMATION | |
|--|-------------------|------------|---|------|
| SUPPLY U/G STRUCTURES | DATE | | | |
| | | | | |
| LOCATION OF UNDERGROUND STRUCTURES AS SHOWN ARE BASED ON THE BEST INFORMATION AVAILABLE, BUT NO GUARANTEE IS GIVEN THAT ALL EXISTING UTILITIES ARE SHOWN OR THAT THE GIVEN LOCATIONS ARE EXACT. CONFIRMATION OF EXISTENCE AND EXACT LOCATION OF ALL SERVICES MUST BE OBTAINED FROM THE INDIVIDUAL UTILITIES BEFORE PROCEEDING WITH CONSTRUCTION. | | | | |
| 0 | ISSUED FOR TENDER | 17/01/09 | DBW | |
| NO. | REVISIONS | DATE | BY | DATE |

| | | | | | |
|------------------|--|---------------------------|--|---------------------------|--|
| | | DESIGNED BY RTP | | CHECKED BY DBW | |
| | | DRAWN BY TJH | | APPROVED BY DBW | |
| HOR. SCALE 1:500 | | RELEASED FOR CONSTRUCTION | | CONSULTANT PROJECT NUMBER | |
| VERTICAL | | DATE | | 16-3353 | |

ENGINEER'S SEAL

D.B. WIEBE
 Member 22480
 REGISTERED PROFESSIONAL ENGINEER
 CONSULTANT PROJECT NUMBER
16-3353

THE CITY OF WINNIPEG
 PUBLIC WORKS DEPARTMENT

WAVERLEY STREET UNDERPASS AT CN MILE 3.89 RIVERS SUB
 CONTRACT 2: UNDERPASS STRUCTURES, RAILWORKS, ROADWORKS, LAND DRAINAGE SEWER, PUMPING STATION AND LANDSCAPING WORKS
 CITY DRAWING NUMBER U-239-2016-C2-CT-011
 SHEET 011 OF 081
 CONSULTANT DRAWING NUMBER C2-CT-011
CONTROL LINE GEOMETRY
 TAYLOR AVENUE (2 OF 2)