


- CONSTRUCTION NOTES:**
- ISOLATE MISCELLANEOUS ITEMS IN NEW CONCRETE WORKS AS PER SD-228C.
  - LEGAL PLAN AND UNDERGROUND INFORMATION FROM CITY OF WINNIPEG LBIS. CONTRACTOR VERIFY ALL UNDERGROUNDS IN THE FIELD.
  - CONTRACTOR TO TAKE PRECAUTIONARY STEPS TO AVOID DAMAGE FROM CONSTRUCTION ACTIVITIES TO TREES WITHIN THE LIMITS OF CONSTRUCTION.
  - LOCATION OF EXISTING SERVICES TO BE CONFIRMED IN THE FIELD BY THE CONTRACTOR.
  - INSTALL CB LEADS AT MIN. 1.0% SLOPE OR AS DIRECTED BY CONTRACT ADMINISTRATOR.
  - FOR CB LEADS, RIP RAP AND LDS INFORMATION SEE "CU" DRAWINGS.
  - CONTRACTOR SHALL CONFIRM EXISTING LEAD INVERT ELEVATIONS PRIOR TO INSTALLATION.

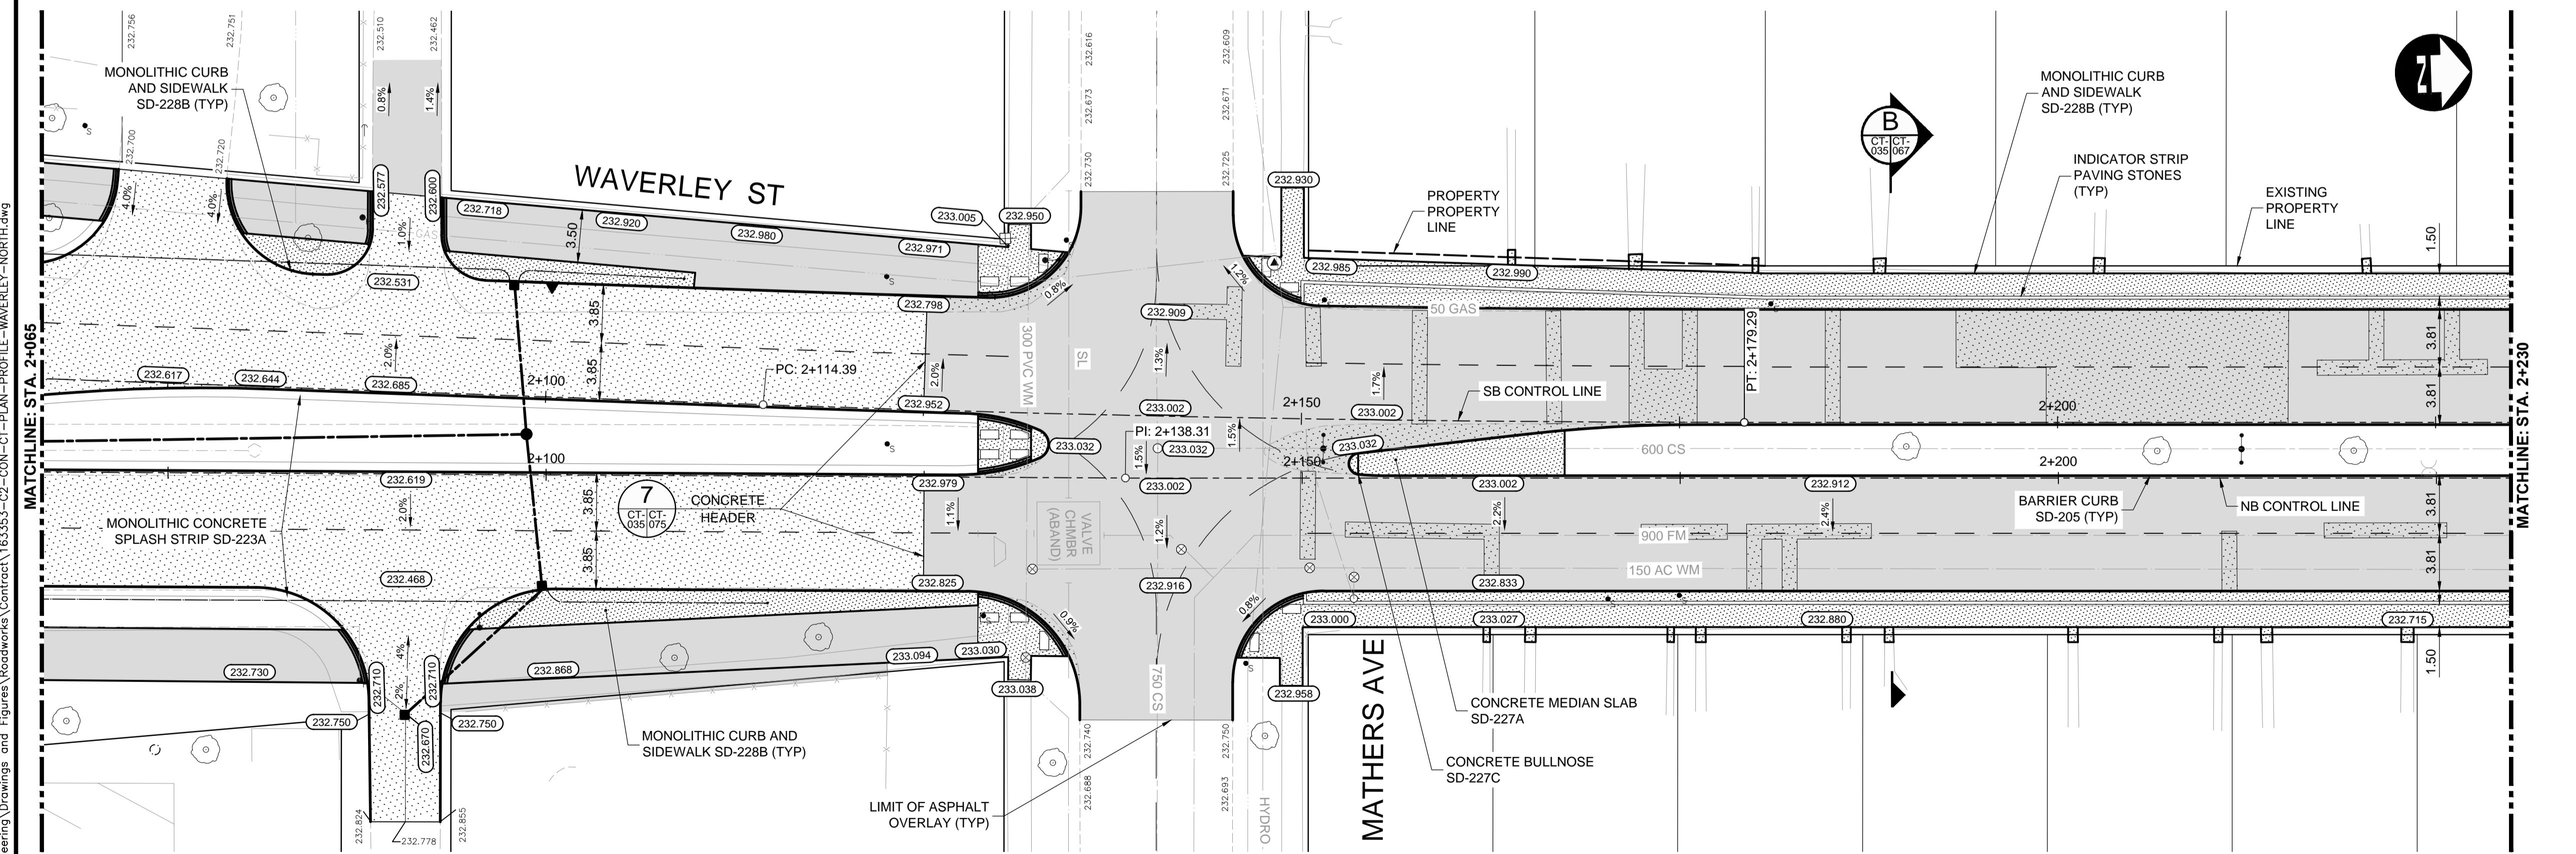


150 WM	WATERMAIN	150 WM	CONCRETE
300 LDS	HYDRANT	300 LDS	ASPHALT
250 WWS	VALVE	250 WWS	PLANING
HYDRO	MANHOLE	HYDRO	SIDEWALK
M.T.S.	CATCH BASIN	M.T.S.	PAVING STONES
100 GAS	CURB INLET	100 GAS	PARTIAL DEPTH REPAIR
EXISTING	LEGEND-PLAN	PROPOSED	PROPERTY LINE

150 WM	WATERMAIN	150 WM	CONCRETE
300 LDS	LAND DRAINAGE SEWER	300 LDS	ASPHALT
250 WWS	WASTE WATER SEWER	250 WWS	PLANING
HYDRO	HYDRANT	HYDRO	SIDEWALK
M.T.S.	VALVE	M.T.S.	PAVING STONES
100 GAS	C PROFILE	100 GAS	PARTIAL DEPTH REPAIR
EXISTING	LEGEND-PROFILE	PROPOSED	PROPERTY LINE

150 WM	WATERMAIN	150 WM	CONCRETE
300 LDS	LAND DRAINAGE SEWER	300 LDS	ASPHALT
250 WWS	WASTE WATER SEWER	250 WWS	PLANING
HYDRO	HYDRANT	HYDRO	SIDEWALK
M.T.S.	VALVE	M.T.S.	PAVING STONES
100 GAS	C PROFILE	100 GAS	PARTIAL DEPTH REPAIR
EXISTING	LEGEND-PROFILE	PROPOSED	PROPERTY LINE

0	ISSUED FOR TENDER	17/01/09	DBW
NO.	REVISIONS	DATE	BY

DESIGNED BY	PMW	CHECKED BY	RTP
DRAWN BY	RD	APPROVED BY	DBW
HOR. SCALE	1:250	RELEASED FOR CONSTRUCTION	
VERTICAL	1:10	DATE	

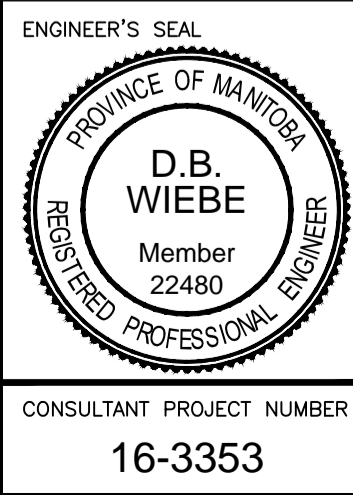

**THE CITY OF WINNIPEG**  
PUBLIC WORKS DEPARTMENT

WAVERLEY STREET UNDERPASS AT CN MILE 3.89 RIVERS SUB  
 CONTRACT 2: UNDERPASS STRUCTURES, RAILWORKS,  
 ROADWORKS, LAND DRAINAGE SEWER, PUMPING STATION  
 AND LANDSCAPING WORKS

CITY DRAWING NUMBER: U-239-2016-C2-CT-035  
 SHEET OF: 035 OF 081  
 CONSULTANT DRAWING NUMBER: C2-CT-035

WAVERLEY STREET - STA. 2+065 TO 2+225  
 (PLAN-PROFILE)

G:\CAD\163353\Technical\Workspac\Engineering\Drawings and Figures\Roadworks\Contract\163353-C2-CON-CT-PLAN-PROFILE-WAVERLEY-NORTH.dwg