




TAYLOR AVENUE WESTBOUND

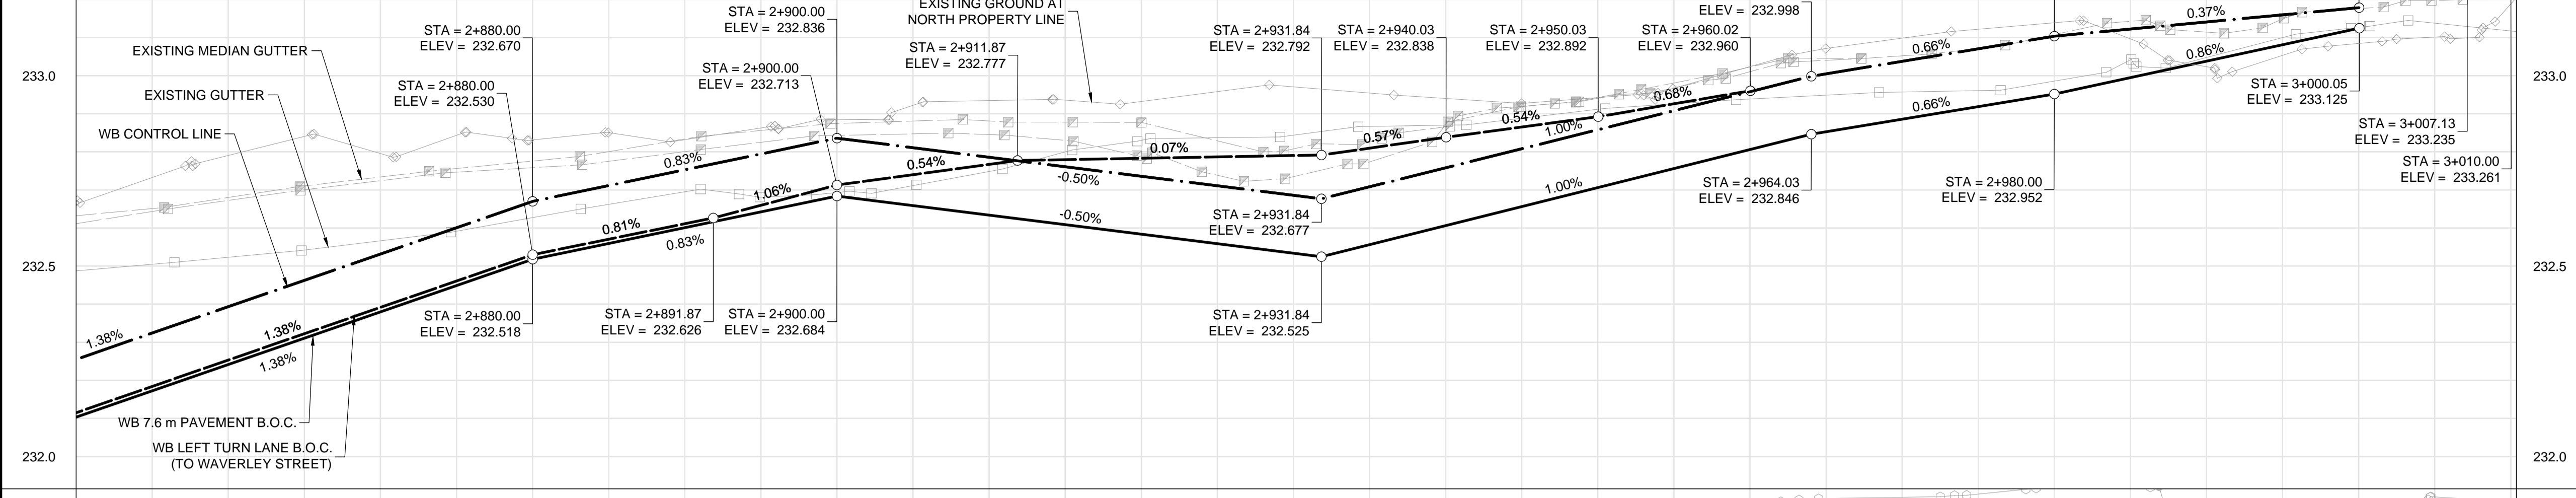

TAYLOR AVENUE EASTBOUND

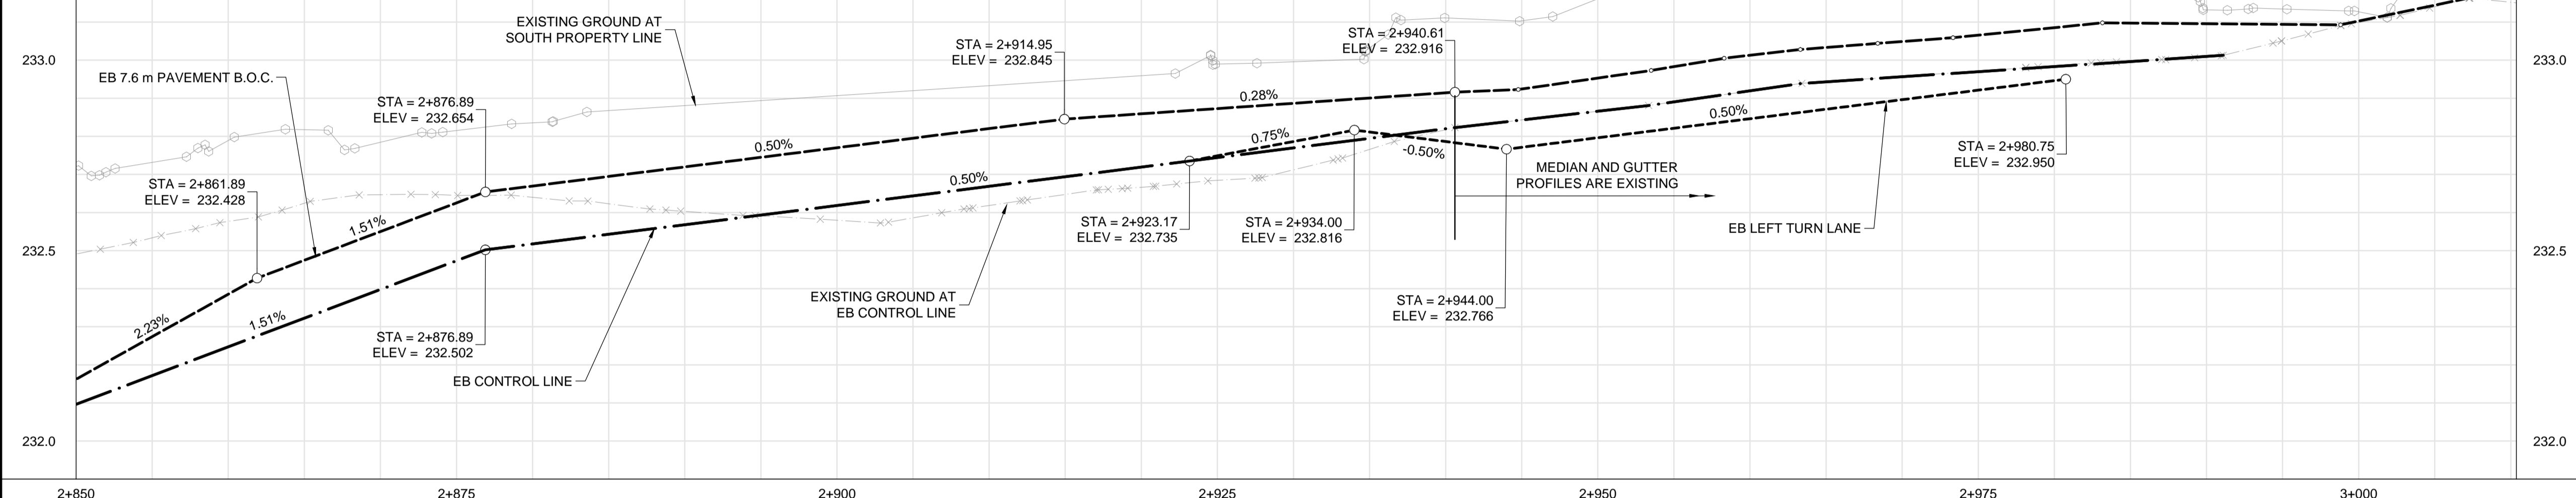

- #### CONSTRUCTION NOTES:
- ISOLATE MISCELLANEOUS ITEMS IN NEW CONCRETE WORKS AS PER SD-228C.
 - LEGAL PLAN AND UNDERGROUND INFORMATION FROM CITY OF WINNIPEG LBIS. CONTRACTOR VERIFY ALL UNDERGROUNDS IN THE FIELD.
 - CONTRACTOR TO TAKE PRECAUTIONARY STEPS TO AVOID DAMAGE FROM CONSTRUCTION ACTIVITIES TO TREES WITHIN THE LIMITS OF CONSTRUCTION.
 - LOCATION OF EXISTING SERVICES TO BE CONFIRMED IN THE FIELD BY THE CONTRACTOR.
 - INSTALL CB LEADS AT MIN. 1.0% SLOPE OR AS DIRECTED BY CONTRACT ADMINISTRATOR.
 - FOR CB LEADS, RIP RAP AND LDS INFORMATION SEE "CU" DRAWINGS.
 - CONTRACTOR SHALL CONFIRM EXISTING LEAD INVERT ELEVATIONS PRIOR TO INSTALLATION.

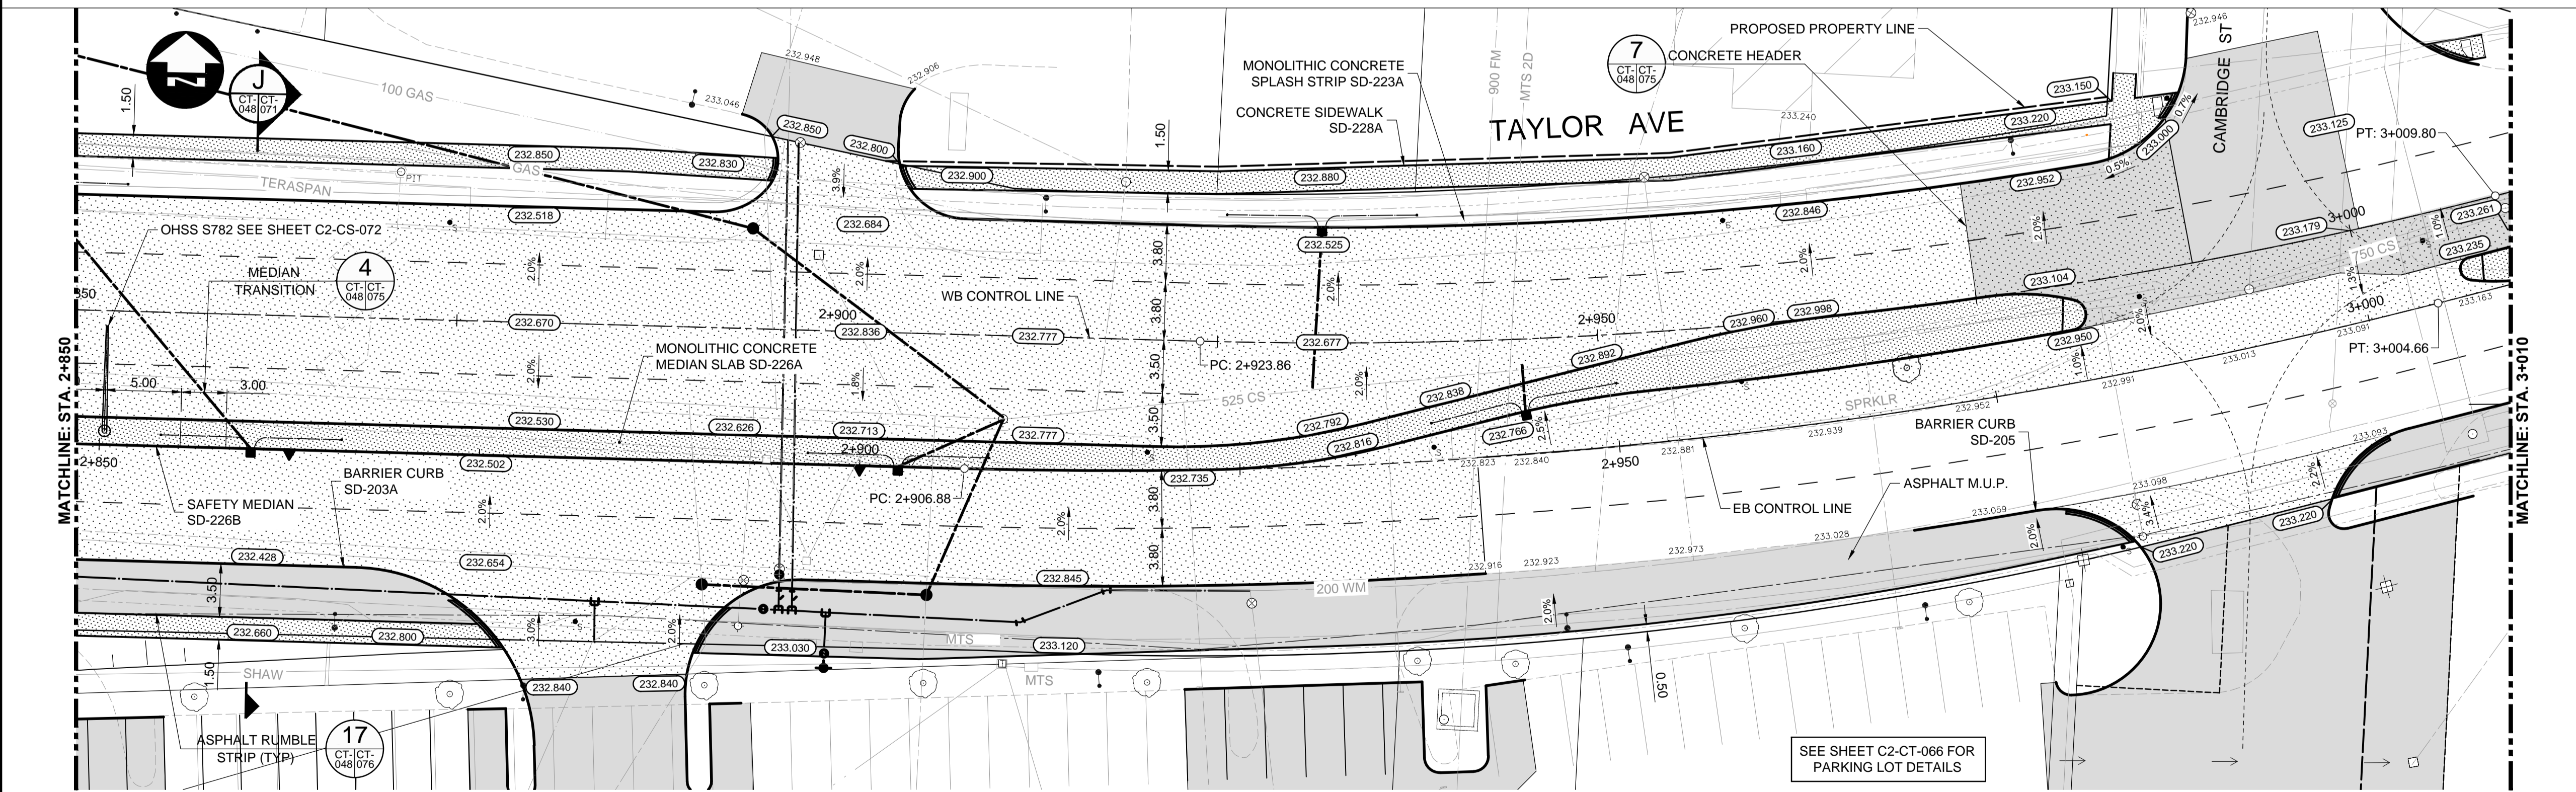

METRIC

WHOLE NUMBERS INDICATE MILLIMETRES
DECIMALIZED NUMBERS INDICATE METRES

WARNING

- IF POWER EQUIPMENT OR EXPLOSIVES ARE TO BE USED FOR EXCAVATION ON THIS PROJECT THE CONTRACTOR MUST:
- NOTIFY THE GAS COMPANY OF THE PROPOSED LOCATION OF EXCAVATION.
 - TAKE PRECAUTION TO AVOID DAMAGE TO GAS COMPANY INSTALLATIONS SEE PROVINCIAL REGULATION 210/72 FOR DETAILS.
 - OBTAIN EXCAVATION PERMITS PRIOR TO CONSTRUCTION.

Certificate of Authorization
Dillon Consulting Limited (MB)
No. 1789 Date: 17/01/09

150 WM	WATERMAIN	150 WM	CONCRETE	150 WM	WATERMAIN	150 WM
HYDRANT	HYDRANT	CONCRETE	LAND DRAINAGE SEWER	300 LBS	LAND DRAINAGE SEWER	300 LBS
VALVE	VALVE	ASPHALT	WASTE WATER SEWER	250 WWS	WASTE WATER SEWER	250 WWS
MANHOLE	MANHOLE	PLANING	HYDRANT		HYDRANT	
CATCH BASIN	CATCH BASIN	SIDEWALK	VALVE		VALVE	
CURB INLET	CURB INLET	PAVING STONES	Q PROFILE		Q PROFILE	
300 LDS	LAND DRAINAGE SEWER	PARTIAL DEPTH REPAIR	NORTH/WEST GUTTER		NORTH/WEST GUTTER	
250 WWS	WASTE WATER SEWER	PROPERTY LINE	SOUTH/EAST GUTTER		SOUTH/EAST GUTTER	
HYDRO	HYDRO	DRAINAGE ARROW	NORTH/WEST DITCH		NORTH/WEST DITCH	
M.T.S.	M.T.S.	CURB RAMP (SD-229C)	SOUTH/EAST DITCH		SOUTH/EAST DITCH	
100 GAS	GAS	DETECTABLE WARNING				
EXISTING	LEGEND-PLAN	PROPOSED	EXISTING	LEGEND-PROFILE	PROPOSED	EXISTING

UNDERGROUND STRUCTURES

SUPPLY U/G STRUCTURES DATE

B.M. ELEV.	SEE SHEET C2-CT-007 FOR CONTROL POINT INFORMATION
NO.	REVISIONS
DATE	BY

DESIGNED BY	RTP	CHECKED BY	DBW
DRAWN BY	RD	APPROVED BY	DBW
HOR. SCALE	1:250	RELEASED FOR CONSTRUCTION	
VERTICAL	1:10	DATE	

CONSULTANT PROJECT NUMBER
16-3353

WAVERLEY STREET UNDERPASS AT CN MILE 3.89 RIVERS SUB CONTRACT 2: UNDERPASS STRUCTURES, RAILWORKS, ROADWORKS, LAND DRAINAGE SEWER, PUMPING STATION AND LANDSCAPING WORKS

TAYLOR AVENUE - STA. 2+850 TO 3+010 (PLAN-PROFILE)

CITY DRAWING NUMBER
U-239-2016-C2-CT-048

SHEET OF
048 OF 081

CONSULTANT DRAWING NUMBER
C2-CT-048