


MATCHLINE: NB WAVERLEY - STA. 2+025 (SEE SHEET C2-GE-009)

MATCHLINE: NB WAVERLEY - STA. 2+250 (SEE SHEET C2-GE-011)

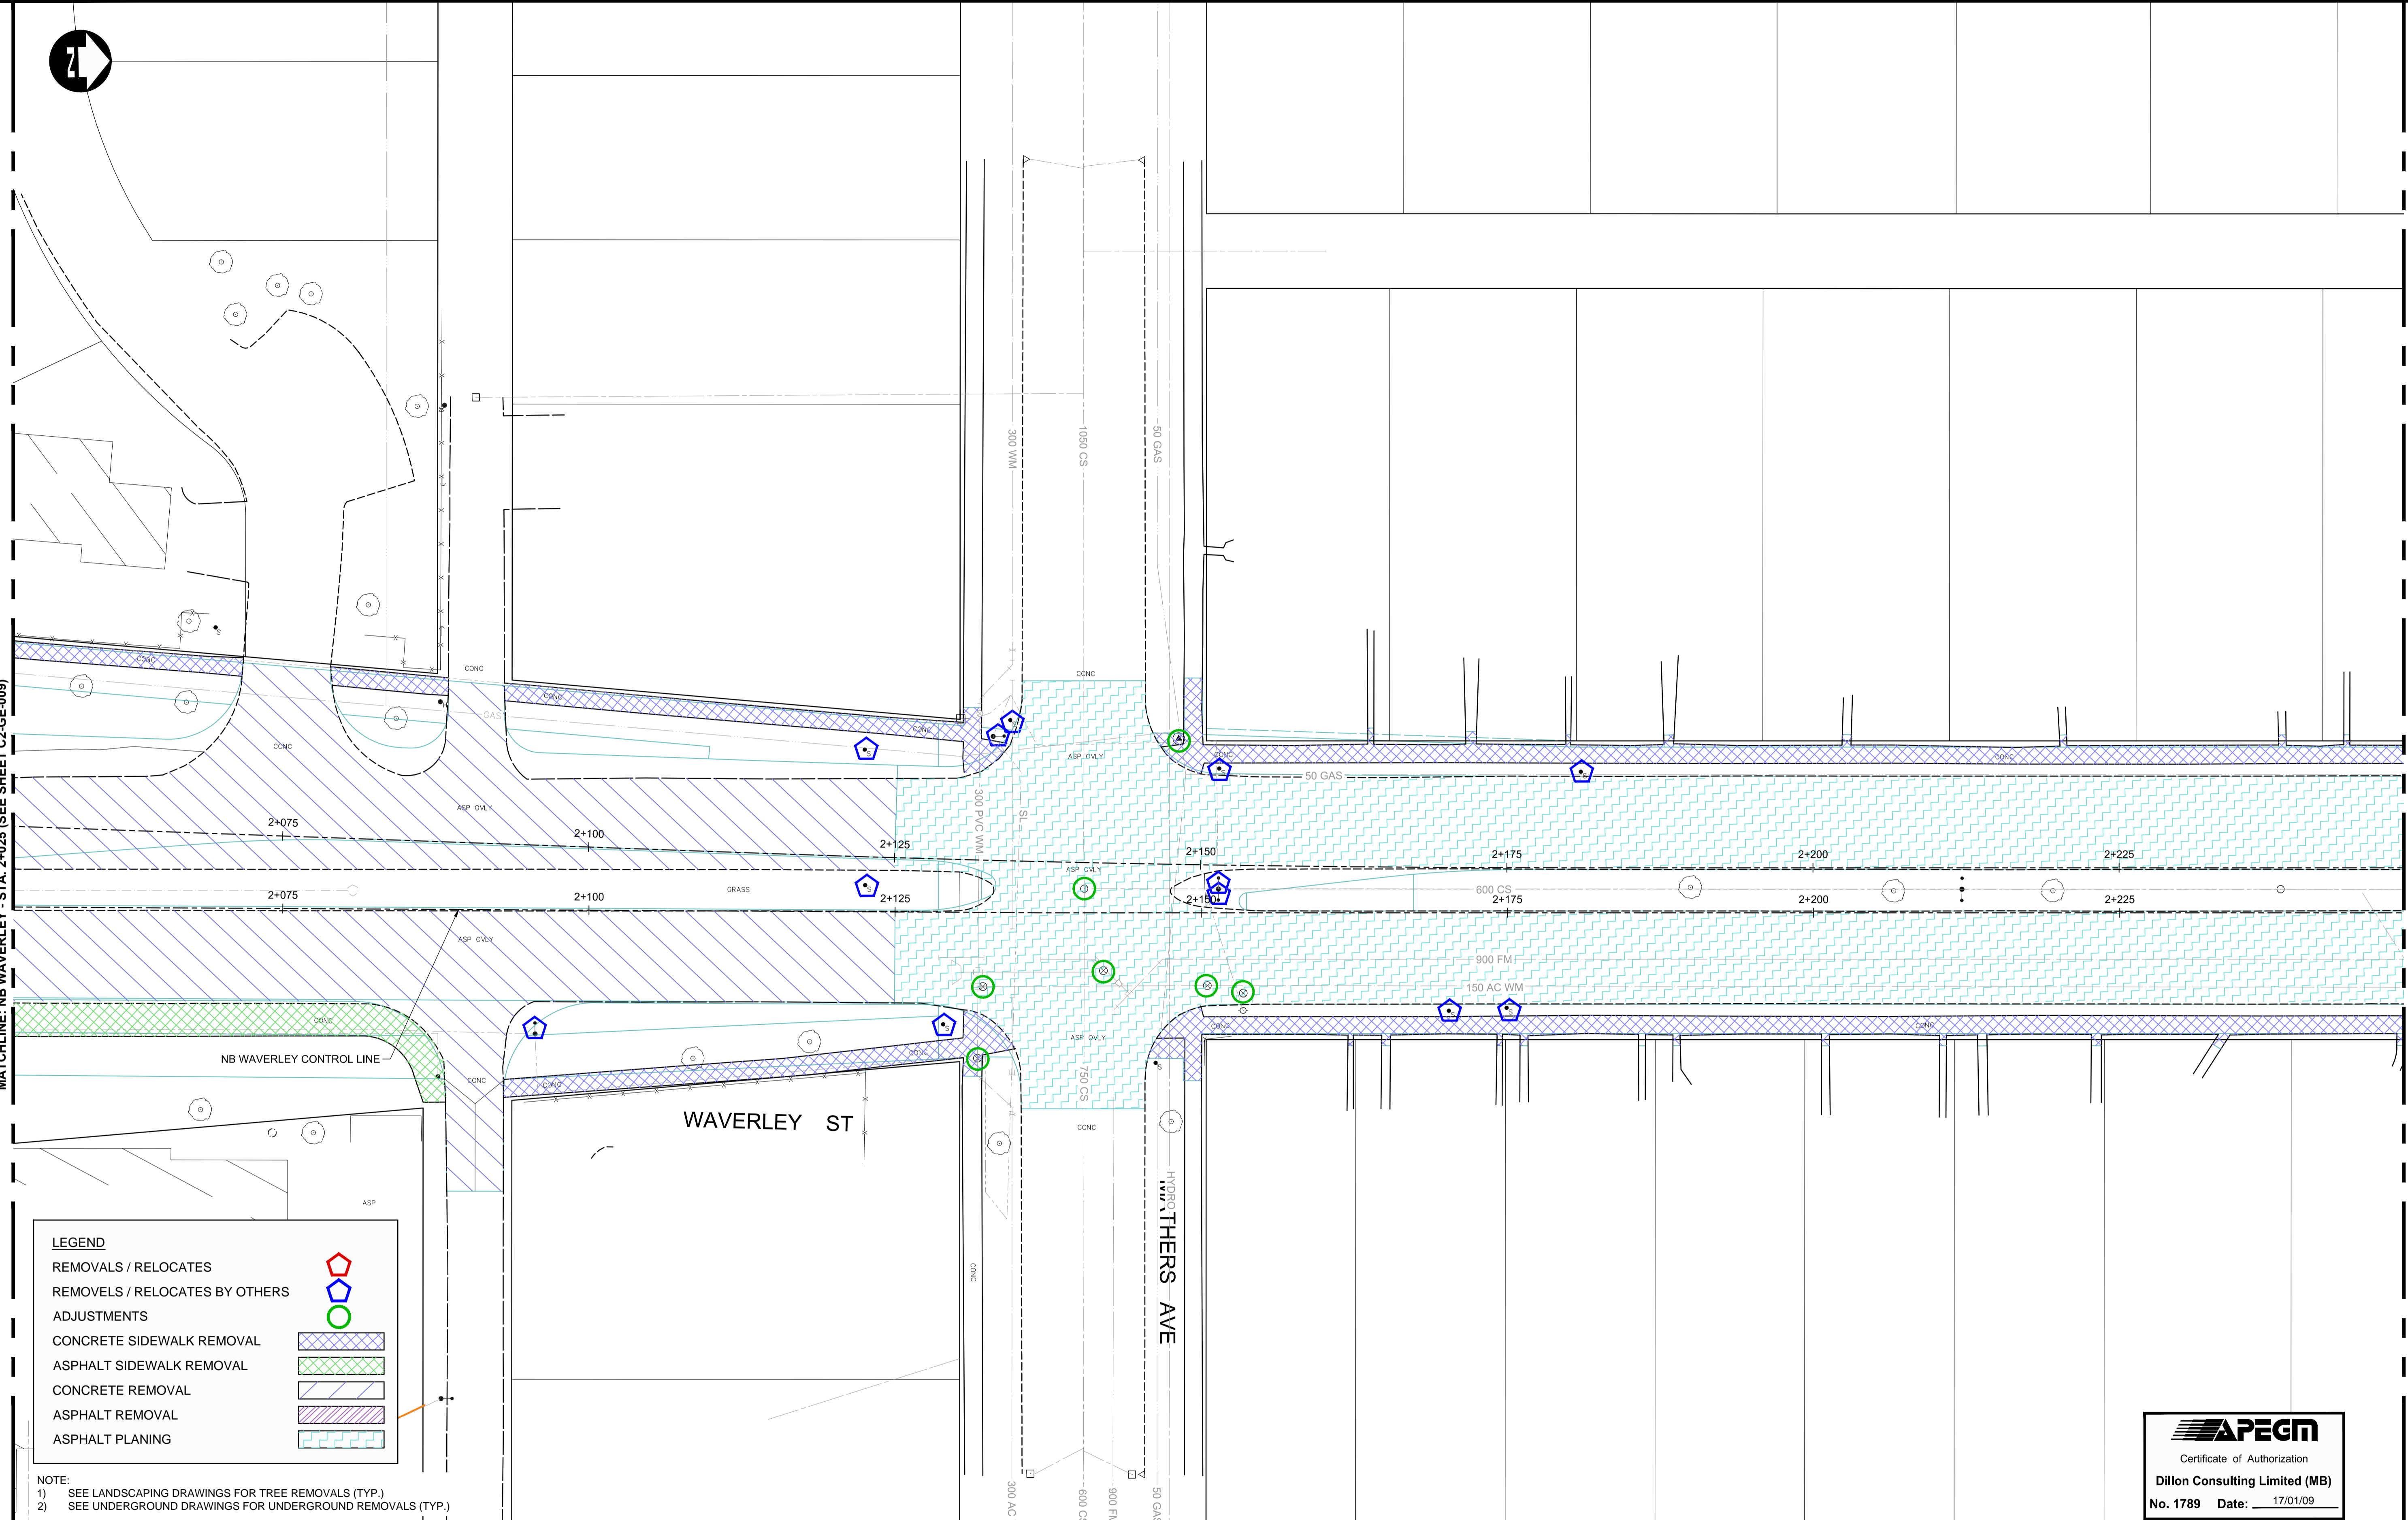

LEGEND

| | |
|--------------------------------|--|
| REMOVALS / RELOCATES | |
| REMOVALS / RELOCATES BY OTHERS | |
| ADJUSTMENTS | |
| CONCRETE SIDEWALK REMOVAL | |
| ASPHALT SIDEWALK REMOVAL | |
| CONCRETE REMOVAL | |
| ASPHALT REMOVAL | |
| ASPHALT PLANNING | |

NOTE:
 1) SEE LANDSCAPING DRAWINGS FOR TREE REMOVALS (TYP.)
 2) SEE UNDERGROUND DRAWINGS FOR UNDERGROUND REMOVALS (TYP.)

APEGM
 Certificate of Authorization
 Dillon Consulting Limited (MB)
 No. 1789 Date: 17/01/09

| | | | | | | | | | | | | | | |
|----------|---------------------|----------|----------------------|-------------|-------------------------|----------|-------------------------|------------|--------------------|-------------------|---|---|---|---|
| 150 WM | WATERMAIN | 150 WM | CONCRETE | 150 WM | WATERMAIN | 150 WM | UNDERGROUND STRUCTURES | B.M. ELEV. | DESIGNED BY PMW | CHECKED BY RTP | ENGINEER'S SEAL D.B. WIEBE Member 22480 REGISTERED PROFESSIONAL ENGINEER | THE CITY OF WINNIPEG PUBLIC WORKS DEPARTMENT | WAVERLEY STREET UNDERPASS AT CN MILE 3.89 RIVERS SUB CONTRACT 2: UNDERPASS STRUCTURE, RAILWORKS, ROADWORKS, LAND DRAINAGE SEWER, PUMPING STATION AND LANDSCAPING WORKS | CITY DRAWING NUMBER U-239-2016-C2-GE-010 |
| 300 LDS | HYDRANT | 300 LDS | ASPHALT | 300 LDS | LAND DRAINAGE SEWER | 300 LDS | | | | | | | | |
| 250 WWS | VALVE | 250 WWS | PLANING | 250 WWS | WASTE WATER SEWER | 250 WWS | HYDRANT | 250 WWS | 17/01/09 | DBW | 16-3353 | 010 | 052 | |
| 300 LDS | MANHOLE | 300 LDS | SIDEWALK | 300 LDS | HYDRANT | 300 LDS | VALVE | 300 LDS | 17/01/09 | DBW | 16-3353 | 010 | 052 | |
| 300 LDS | CATCH BASIN | 300 LDS | PAVING STONES | 300 LDS | Q PROFILE | 300 LDS | NORTH/WEST GUTTER | 300 LDS | 17/01/09 | DBW | 16-3353 | 010 | 052 | |
| 300 LDS | CURB INLET | 300 LDS | PARTIAL DEPTH REPAIR | 300 LDS | NORTH/WEST DITCH | 300 LDS | SOUTH/EAST GUTTER | 300 LDS | 17/01/09 | DBW | 16-3353 | 010 | 052 | |
| 250 WWS | LAND DRAINAGE SEWER | 250 WWS | PROPERTY LINE | 250 WWS | SOUTH/EAST DITCH | 250 WWS | DRAINAGE ARROW | 250 WWS | 17/01/09 | DBW | 16-3353 | 010 | 052 | |
| 250 WWS | WASTE WATER SEWER | 250 WWS | DRAINAGE ARROW | 250 WWS | CURB RAMP (SD-229C) | 250 WWS | DETECTABLE WARNING | 250 WWS | 17/01/09 | DBW | 16-3353 | 010 | 052 | |
| HYDRO | HYDRO | HYDRO | PROPERTY LINE | HYDRO | DETECTABLE WARNING | HYDRO | SURFACE TILE (SD-229AA) | HYDRO | 17/01/09 | DBW | 16-3353 | 010 | 052 | |
| HYDRO | M.T.S. | HYDRO | PROPERTY LINE | HYDRO | SURFACE TILE (SD-229AA) | HYDRO | EXISTING | HYDRO | 17/01/09 | DBW | 16-3353 | 010 | 052 | |
| 100 GAS | GAS | 100 GAS | PROPERTY LINE | 100 GAS | EXISTING | 100 GAS | PROPOSED | 100 GAS | 17/01/09 | DBW | 16-3353 | 010 | 052 | |
| EXISTING | LEGEND-PLAN | PROPOSED | EXISTING | LEGEND-PLAN | PROPOSED | EXISTING | LEGEND-PROFILE | PROPOSED | 17/01/09 | DBW | 16-3353 | 010 | 052 | |

G:\CAD\163353\Technical\Workspace\Engineering\Drawings and Figures\Roadworks\Contract\163353-C2-CON-CI-REMOVALS.dwg