


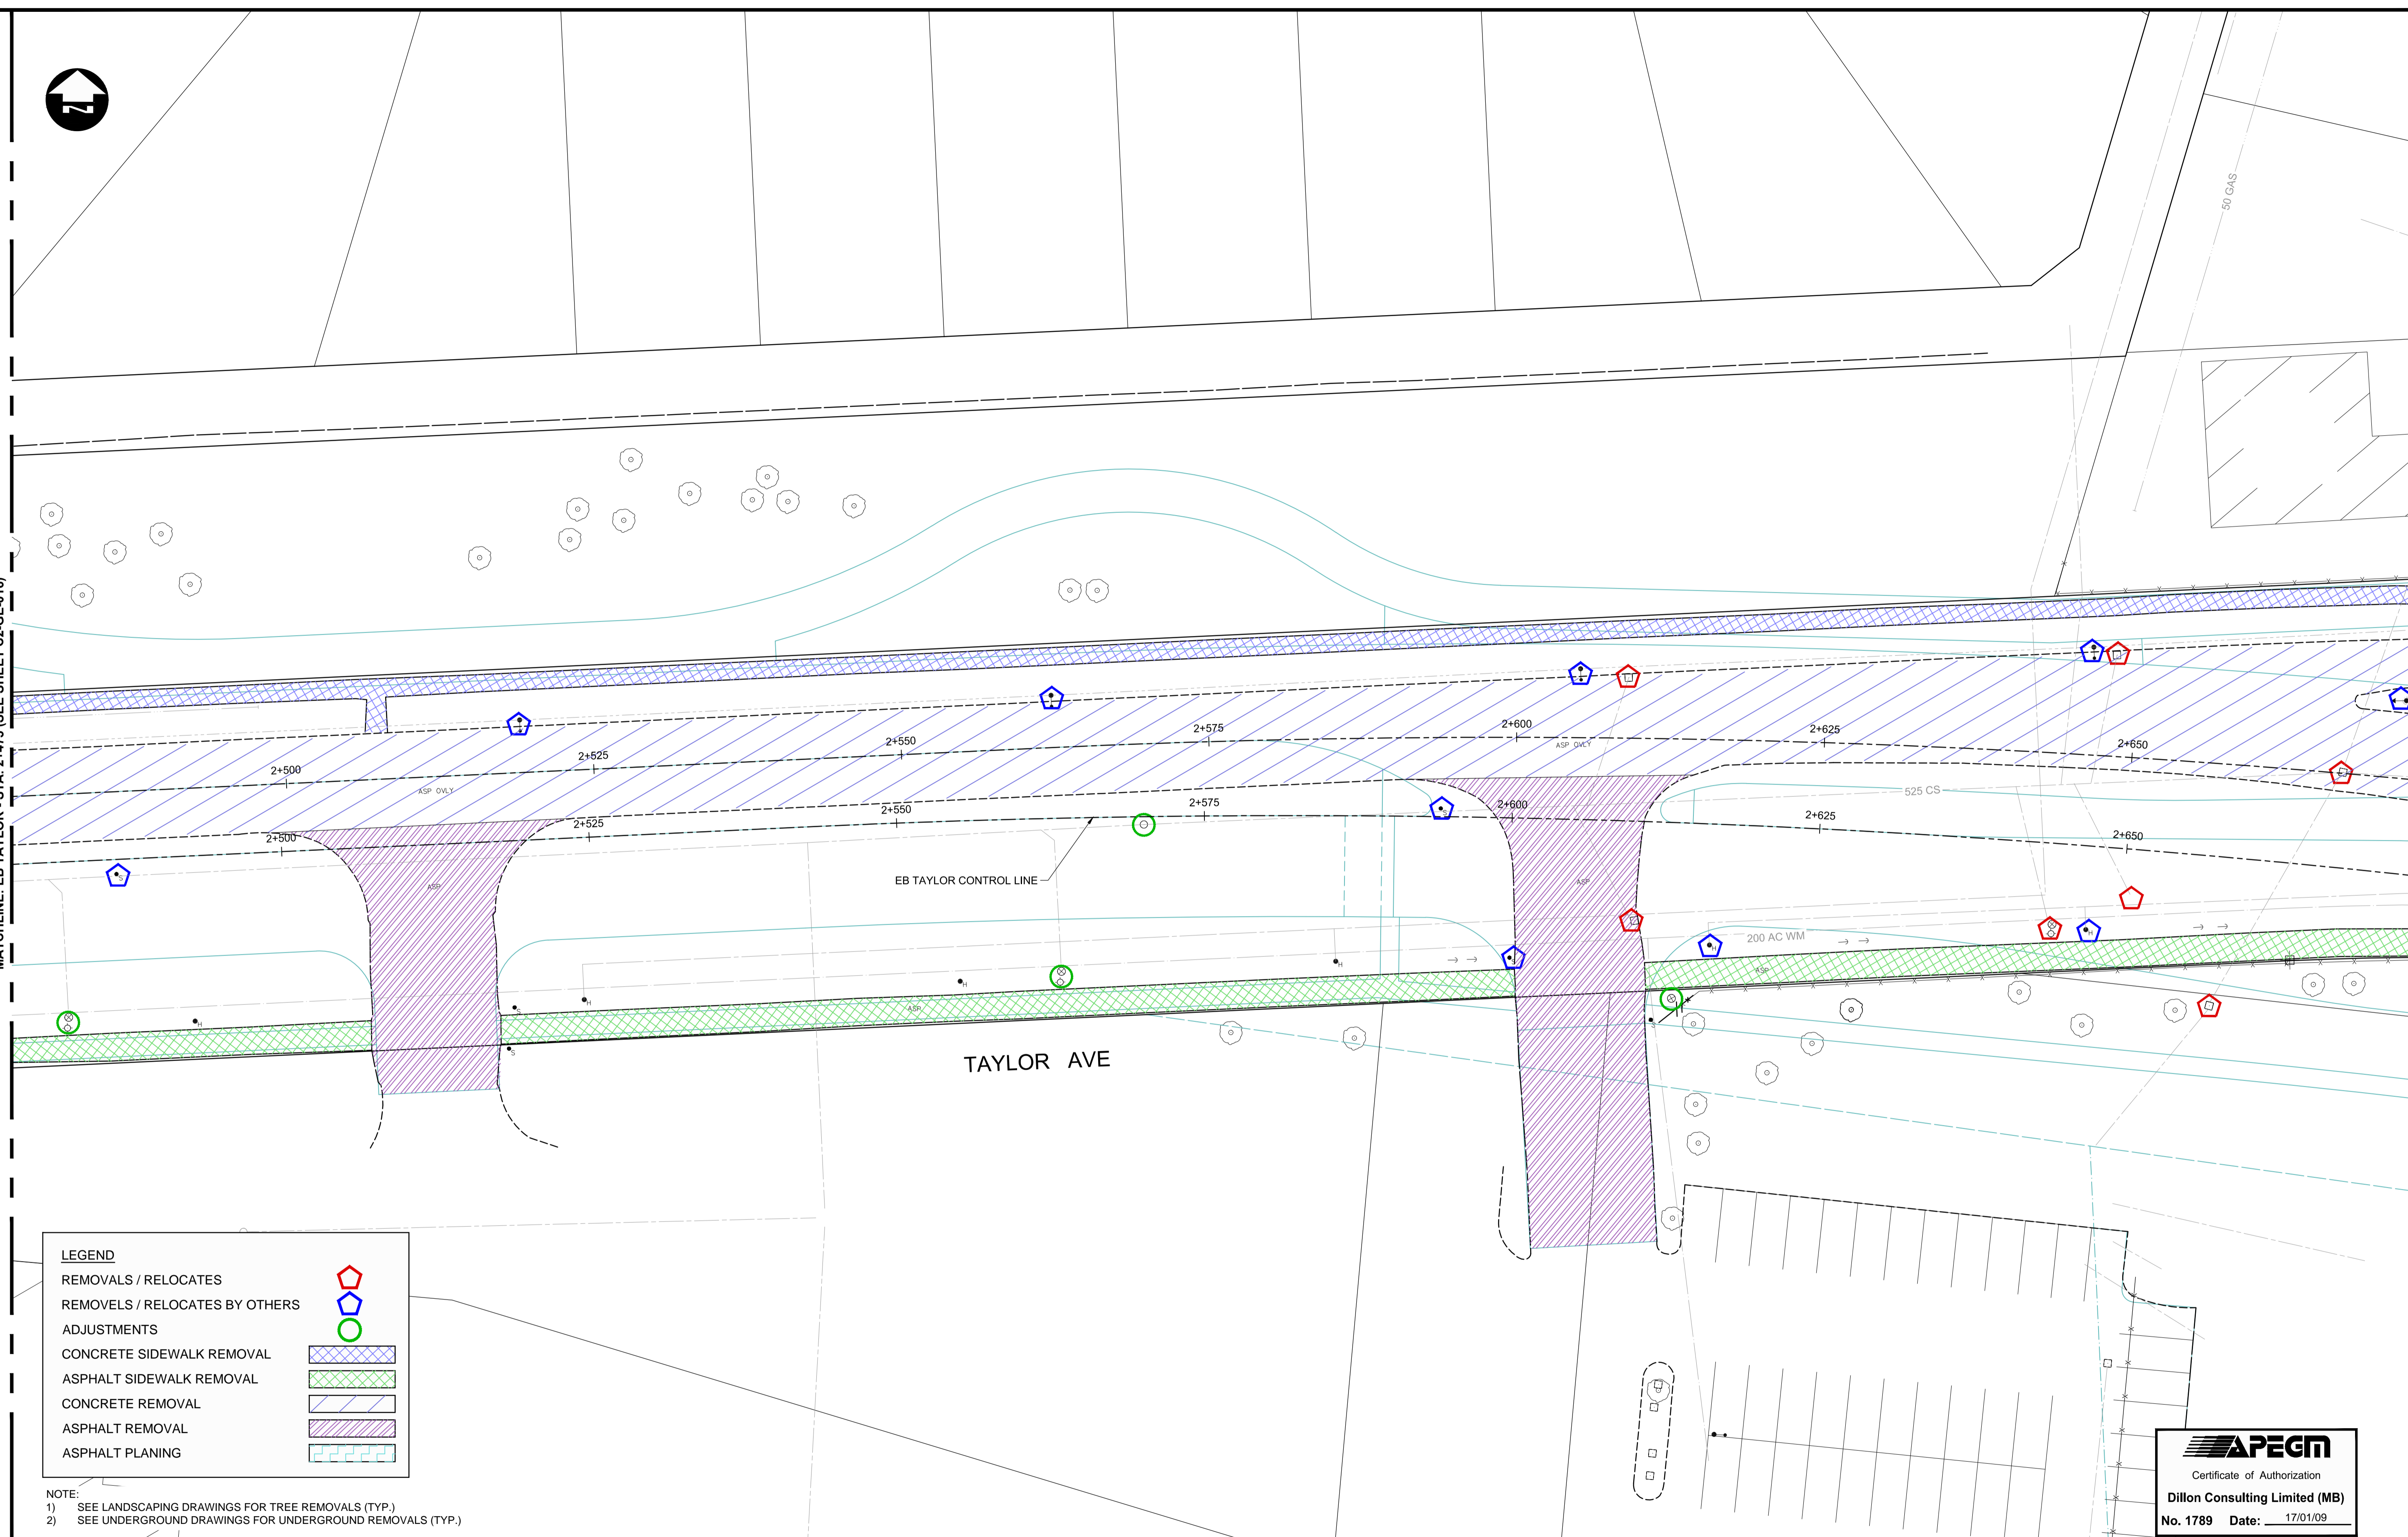

MATCHLINE: EB TAYLOR - STA. 2+475 (SEE SHEET C2-GE-016)

MATCHLINE: EB TAYLOR - STA. 2+675 (SEE SHEET C2-GE-009)



**LEGEND**

REMOVALS / RELOCATES

REMOVALS / RELOCATES BY OTHERS

ADJUSTMENTS

CONCRETE SIDEWALK REMOVAL

ASPHALT SIDEWALK REMOVAL

CONCRETE REMOVAL

ASPHALT REMOVAL

ASPHALT PLANING

NOTE:

1) SEE LANDSCAPING DRAWINGS FOR TREE REMOVALS (TYP.)

2) SEE UNDERGROUND DRAWINGS FOR UNDERGROUND REMOVALS (TYP.)

**APEGM**

Certificate of Authorization

Dillon Consulting Limited (MB)

No. 1789 Date: 17/01/09

150 WM	WATERMAIN	150 WM	CONCRETE	150 WM	WATERMAIN	150 WM	WATERMAIN	UNDERGROUND STRUCTURES	B.M. ELEV.	DESIGNED BY PMW	CHECKED BY RTP	ENGINEER'S SEAL <b>D.B. WIEBE</b> Member 22480 REGISTERED PROFESSIONAL ENGINEER	THE CITY OF WINNIPEG PUBLIC WORKS DEPARTMENT	WAVERLEY STREET UNDERPASS AT CN MILE 3.89 RIVERS SUB CONTRACT 2: UNDERPASS STRUCTURE, RAILWORKS, ROADWORKS, LAND DRAINAGE SEWER, PUMPING STATION AND LANDSCAPING WORKS	CITY DRAWING NUMBER U-239-2016-C2-GE-017
300 L.D.S.	LAND DRAINAGE SEWER	300 L.D.S.	ASPHALT	300 L.D.S.	LAND DRAINAGE SEWER	300 L.D.S.	LAND DRAINAGE SEWER								
250 W.W.S.	WASTE WATER SEWER	250 W.W.S.	PLANING	250 W.W.S.	WASTE WATER SEWER	250 W.W.S.	PLANNING	0	17/01/09	DBW	APPROVED BY DBW	CONSULTANT DRAWING NUMBER C2-GE-017			
HYDRANT	HYDRANT	HYDRANT	SIDEWALK	HYDRANT	HYDRANT	HYDRANT	SIDEWALK								
CATCH BASIN	CATCH BASIN	CATCH BASIN	PAVING STONES	PAVING STONES	PAVING STONES	PAVING STONES	PAVING STONES								
CURB INLET	CURB INLET	CURB INLET	PARTIAL DEPTH REPAIR	PARTIAL DEPTH REPAIR	PARTIAL DEPTH REPAIR	PARTIAL DEPTH REPAIR	PARTIAL DEPTH REPAIR								
300 L.D.S.	LAND DRAINAGE SEWER	300 L.D.S.	PROPERTY LINE	PROPERTY LINE	PROPERTY LINE	PROPERTY LINE	PROPERTY LINE								
250 W.W.S.	WASTE WATER SEWER	250 W.W.S.	DRAINAGE ARROW	DRAINAGE ARROW	DRAINAGE ARROW	DRAINAGE ARROW	DRAINAGE ARROW								
HYDRANT	HYDRANT	HYDRANT	CURB RAMP (SD-229C)	CURB RAMP (SD-229C)	CURB RAMP (SD-229C)	CURB RAMP (SD-229C)	CURB RAMP (SD-229C)								
M.T.S.	M.T.S.	M.T.S.	DETECTABLE WARNING	DETECTABLE WARNING	DETECTABLE WARNING	DETECTABLE WARNING	DETECTABLE WARNING								
100 GAS	GAS	100 GAS	SURFACE TILE (SD-229AA)	SURFACE TILE (SD-229AA)	SURFACE TILE (SD-229AA)	SURFACE TILE (SD-229AA)	SURFACE TILE (SD-229AA)								
EXISTING	LEGEND-PLAN	PROPOSED	EXISTING	LEGEND-PLAN	PROPOSED	EXISTING	LEGEND-PROFILE								

G:\CAD\163353\Technical\Workspace\Engineering\Drawings and Figures\Roadworks\Contract\163353-C2-CON-C1-REMOVALS.dwg