




LEGEND	
REMOVALS / RELOCATES	
REMOVALS / RELOCATES BY OTHERS	
ADJUSTMENTS	
CONCRETE SIDEWALK REMOVAL	
ASPHALT SIDEWALK REMOVAL	
CONCRETE REMOVAL	
ASPHALT REMOVAL	
ASPHALT PLANING	

NOTE:  
 1) SEE LANDSCAPING DRAWINGS FOR TREE REMOVALS (TYP.)  
 2) SEE UNDERGROUND DRAWINGS FOR UNDERGROUND REMOVALS (TYP.)

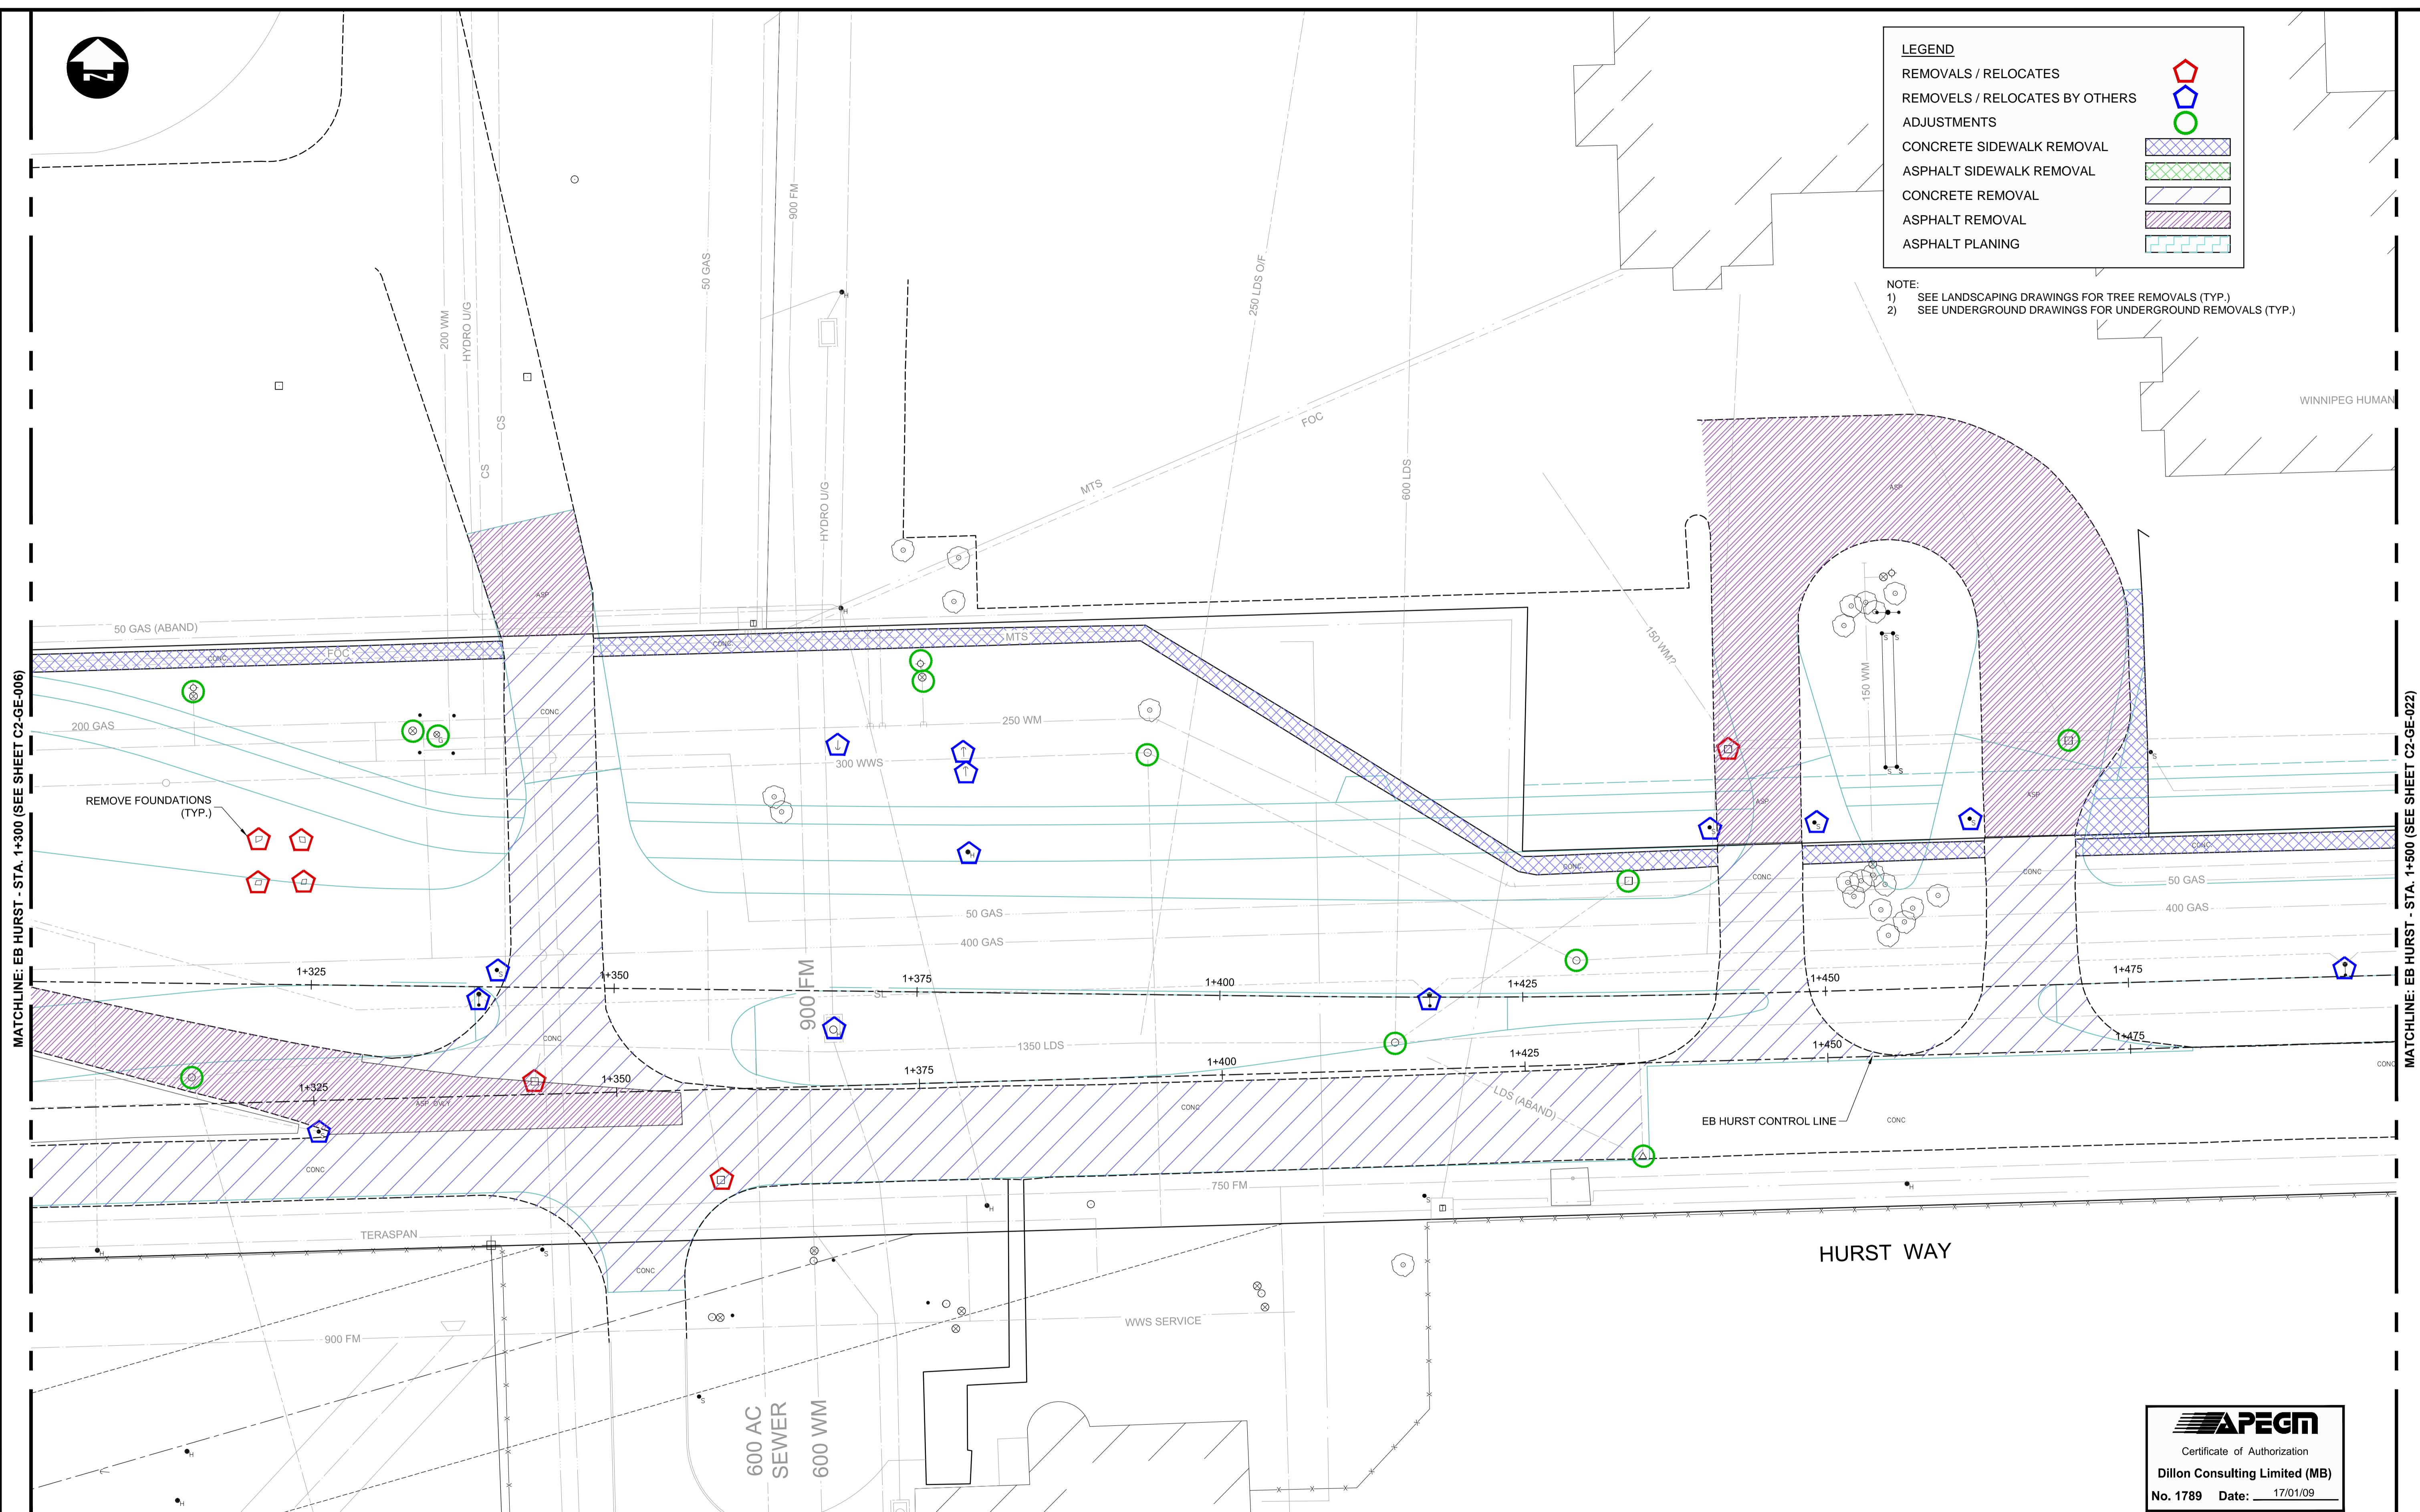

MATCHLINE: EB HURST - STA. 1+300 (SEE SHEET C2-GE-006)

MATCHLINE: EB HURST - STA. 1+500 (SEE SHEET C2-GE-022)

**APEGM**  
 Certificate of Authorization  
 Dillon Consulting Limited (MB)  
 No. 1789 Date: 17/01/09

EXISTING		LEGEND-PLAN		PROPOSED		EXISTING		LEGEND-PROFILE		PROPOSED		EXISTING		LEGEND-PROFILE		PROPOSED		B.M. ELEV.		DESIGNED BY		CHECKED BY		ENGINEER'S SEAL		THE CITY OF WINNIPEG PUBLIC WORKS DEPARTMENT		CITY DRAWING NUMBER		CONSULTANT DRAWING NUMBER	
	WATERMAIN																			PMW		RTP			<b>THE CITY OF WINNIPEG</b> PUBLIC WORKS DEPARTMENT WAVERLEY STREET UNDERPASS AT CN MILE 3.89 RIVERS SUB CONTRACT 2: UNDERPASS STRUCTURE, RAILWORKS, ROADWORKS, LAND DRAINAGE SEWER, PUMPING STATION AND LANDSCAPING WORKS		U-239-2016-C2-GE-021		021 OF 052		
	HYDRANT																			RD		DBW		16-3353			HURST REMOVALS (1 OF 2)		C2-GE-021		
	MANHOLE																							CONSULTANT PROJECT NUMBER		021 OF 052		CONSULTANT DRAWING NUMBER			
	CATCH BASIN																							16-3353		HURST REMOVALS (1 OF 2)		C2-GE-021			
	LAND DRAINAGE SEWER																							16-3353		HURST REMOVALS (1 OF 2)		C2-GE-021			
	WASTE WATER SEWER																							16-3353		HURST REMOVALS (1 OF 2)		C2-GE-021			
	HYDRO																							16-3353		HURST REMOVALS (1 OF 2)		C2-GE-021			
	M.T.S.																							16-3353		HURST REMOVALS (1 OF 2)		C2-GE-021			
	GAS																							16-3353		HURST REMOVALS (1 OF 2)		C2-GE-021			
	CONCRETE																							16-3353		HURST REMOVALS (1 OF 2)		C2-GE-021			
	ASPHALT																							16-3353		HURST REMOVALS (1 OF 2)		C2-GE-021			
	PAVING STONES																							16-3353		HURST REMOVALS (1 OF 2)		C2-GE-021			
	PARTIAL DEPTH REPAIR																							16-3353		HURST REMOVALS (1 OF 2)		C2-GE-021			
	PROPERTY LINE																							16-3353		HURST REMOVALS (1 OF 2)		C2-GE-021			
	DRAINAGE ARROW																							16-3353		HURST REMOVALS (1 OF 2)		C2-GE-021			
	CURB RAMP (SD-229C)																							16-3353		HURST REMOVALS (1 OF 2)		C2-GE-021			
	DETECTABLE WARNING																							16-3353		HURST REMOVALS (1 OF 2)		C2-GE-021			
	SURFACE TILE (SD-229AA)																							16-3353		HURST REMOVALS (1 OF 2)		C2-GE-021			
	UNDERGROUND STRUCTURES																							16-3353		HURST REMOVALS (1 OF 2)		C2-GE-021			
	LAND DRAINAGE SEWER																							16-3353		HURST REMOVALS (1 OF 2)		C2-GE-021			
	WASTE WATER SEWER																							16-3353		HURST REMOVALS (1 OF 2)		C2-GE-021			
	HYDRANT																							16-3353		HURST REMOVALS (1 OF 2)		C2-GE-021			
	VALVE																							16-3353		HURST REMOVALS (1 OF 2)		C2-GE-021			
	PROFILE																							16-3353		HURST REMOVALS (1 OF 2)		C2-GE-021			
	NORTH/WEST GUTTER																							16-3353		HURST REMOVALS (1 OF 2)		C2-GE-021			
	SOUTH/EAST GUTTER																							16-3353		HURST REMOVALS (1 OF 2)		C2-GE-021			
	NORTH/WEST DITCH																							16-3353		HURST REMOVALS (1 OF 2)		C2-GE-021			
	SOUTH/EAST DITCH																							16-3353		HURST REMOVALS (1 OF 2)		C2-GE-021			
	B.M. ELEV.																							16-3353		HURST REMOVALS (1 OF 2)		C2-GE-021			
	ISSUED FOR TENDER																							16-3353		HURST REMOVALS (1 OF 2)		C2-GE-021			
	REVISIONS																							16-3353		HURST REMOVALS (1 OF 2)		C2-GE-021			

G:\CAD\163353\Technical\Workspace\Engineering\Drawings and Figures\Roadworks\Contract\163353-C2-CON-CI-REMOVALS.dwg