


MATCHLINE: EB GRANT - STA. 1+250 (SEE SHEET C2-GE-023)

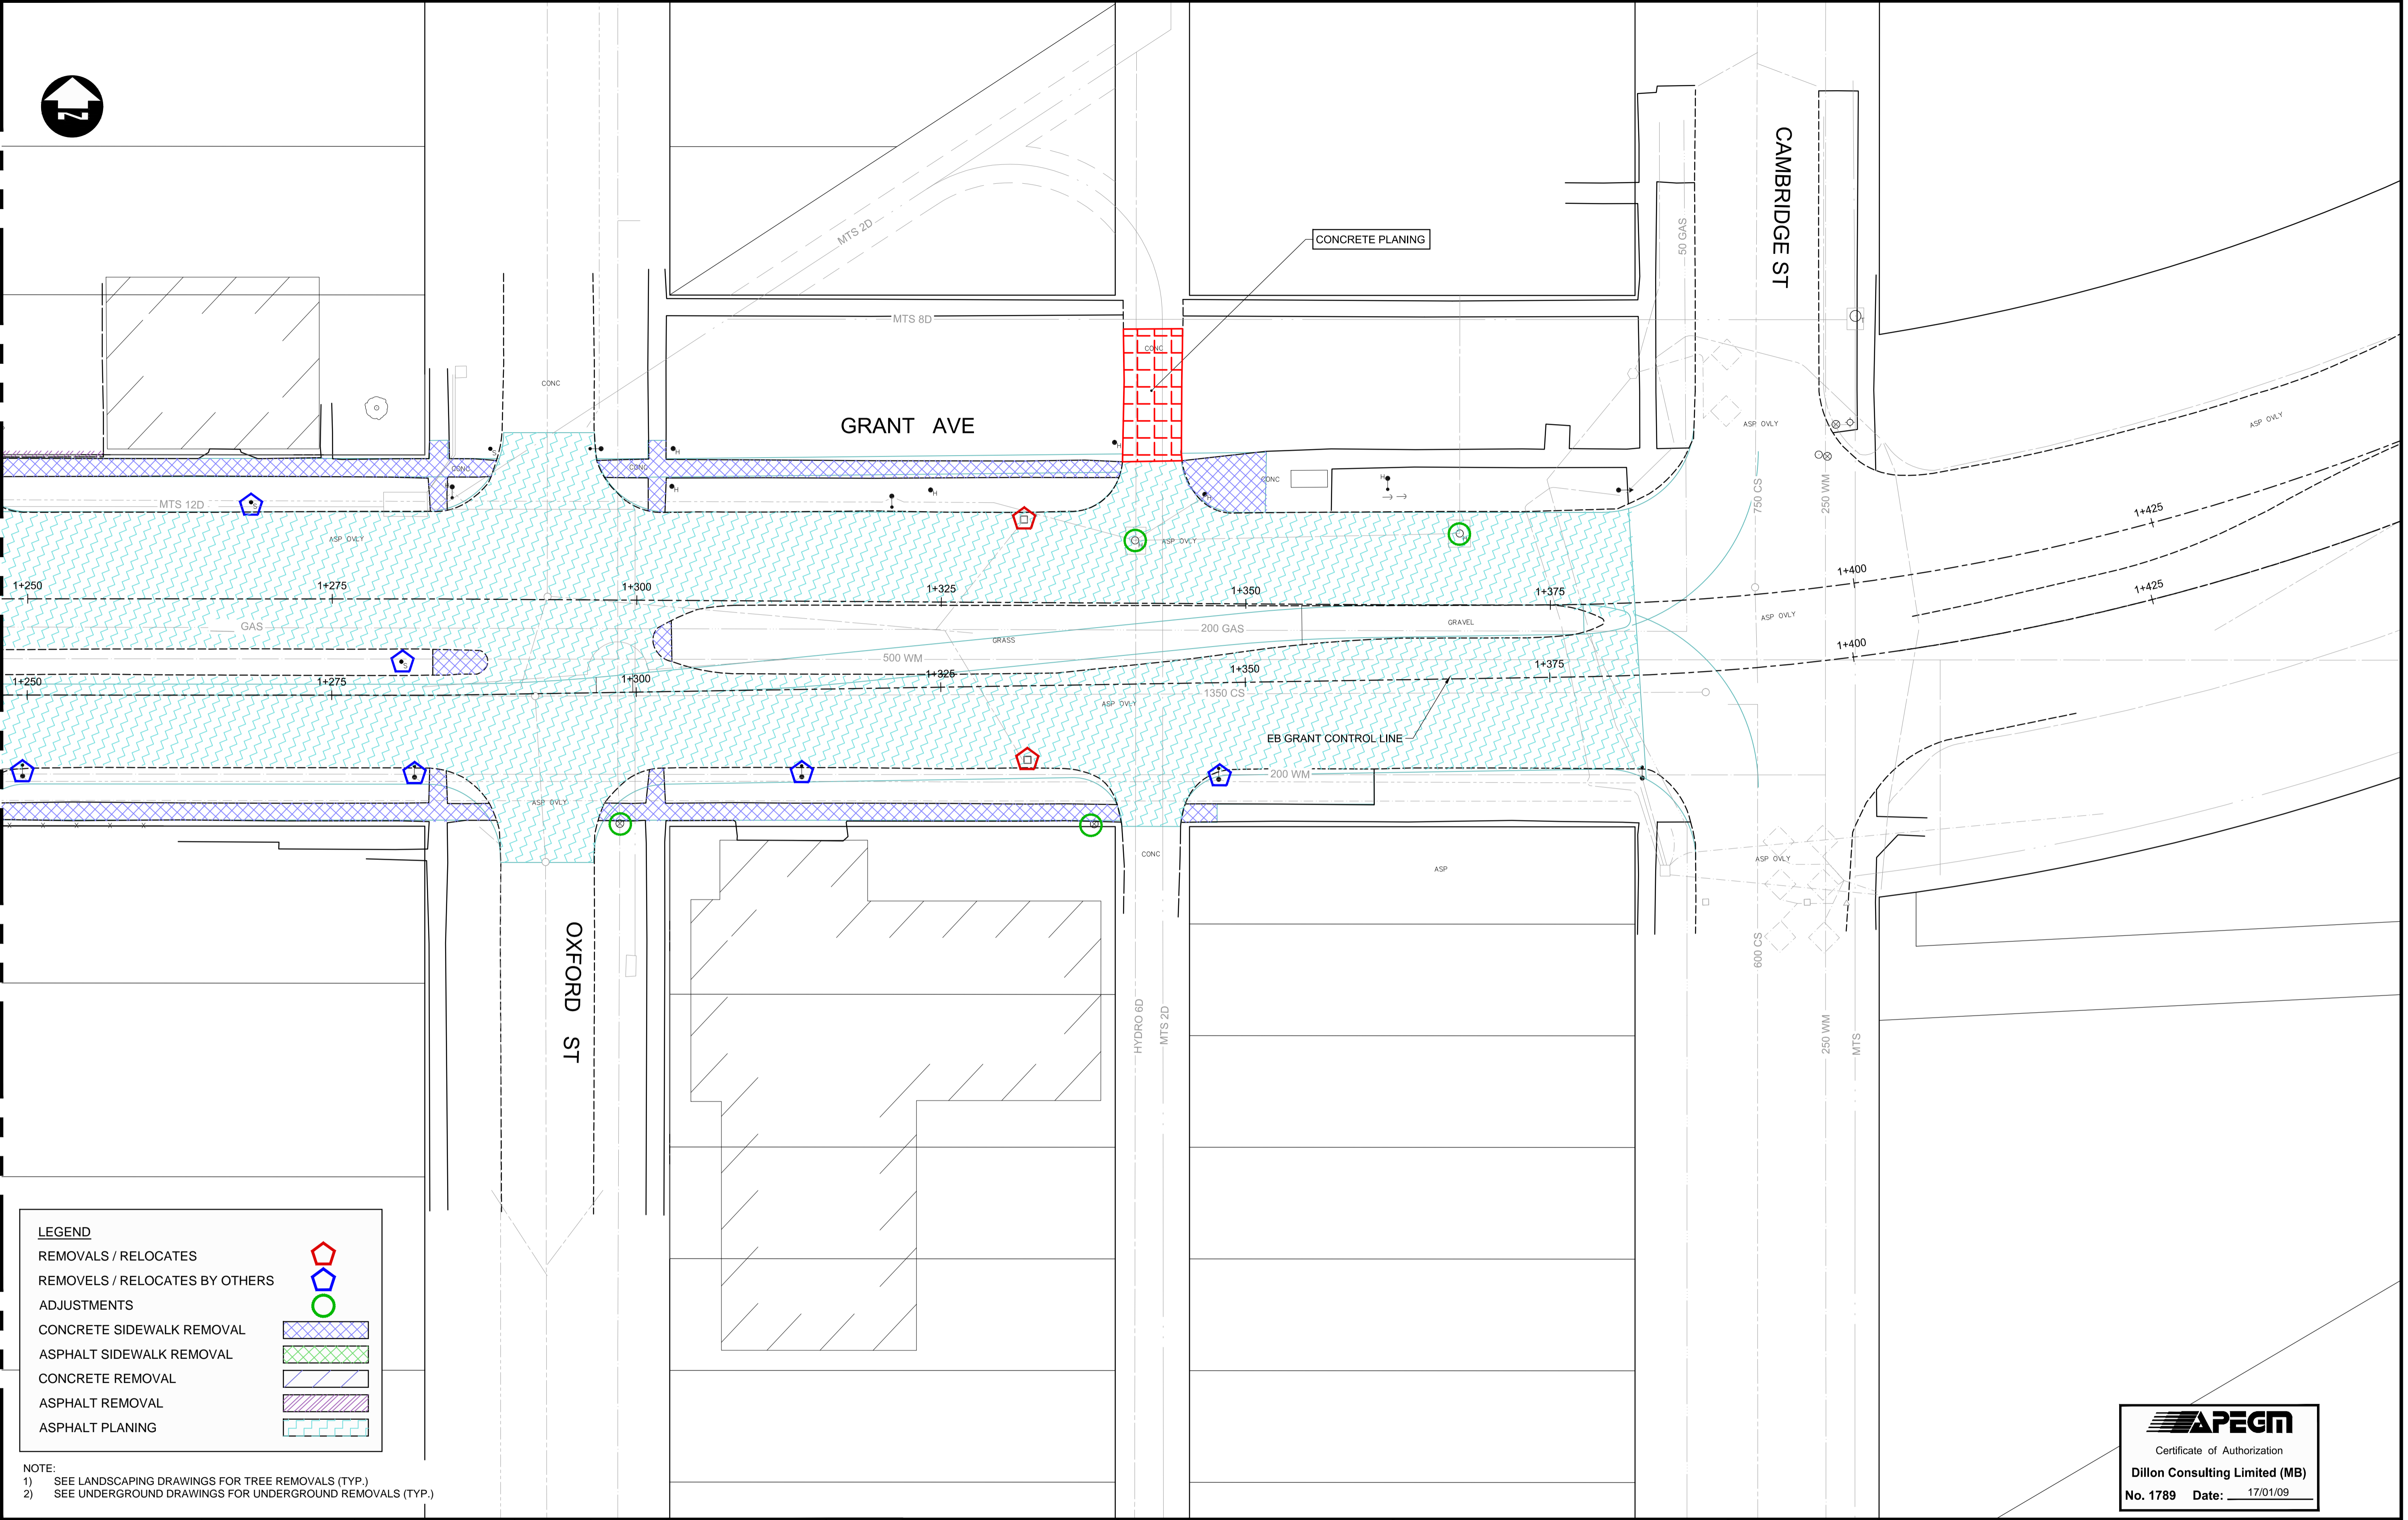

LEGEND

REMOVALS / RELOCATES

REMOVALS / RELOCATES BY OTHERS

ADJUSTMENTS

CONCRETE SIDEWALK REMOVAL

ASPHALT SIDEWALK REMOVAL

CONCRETE REMOVAL

ASPHALT REMOVAL

ASPHALT PLANING

NOTE:

1) SEE LANDSCAPING DRAWINGS FOR TREE REMOVALS (TYP.)

2) SEE UNDERGROUND DRAWINGS FOR UNDERGROUND REMOVALS (TYP.)

APEGM

Certificate of Authorization

Dillon Consulting Limited (MB)

No. 1789 Date: 17/01/09

150 WM	WATERMAIN	150 WM	CONCRETE	150 WM	WATERMAIN	150 WM
300 LDS	HYDRANT	300 LDS	ASPHALT	300 LDS	LAND DRAINAGE SEWER	300 LDS
250 WWS	VALVE	250 WWS	PLANING	250 WWS	WASTE WATER SEWER	250 WWS
300 LDS	MANHOLE	300 LDS	SIDEWALK	+	HYDRANT	+
250 WWS	CATCH BASIN	250 WWS	PAVING STONES	-	VALVE	-
HYDRO	CURB INLET	HYDRO	PARTIAL DEPTH REPAIR	-	Q PROFILE	-
300 LDS	LAND DRAINAGE SEWER	300 LDS	PROPERTY LINE	-	NORTH/WEST GUTTER	-
250 WWS	WASTE WATER SEWER	250 WWS	DRAINAGE ARROW	-	SOUTH/EAST GUTTER	-
HYDRO	HYDRO	HYDRO	CURB RAMP (SD-229C)	-	NORTH/WEST DITCH	-
MTS	M.T.S.	MTS	DETECTABLE WARNING	-	SOUTH/EAST DITCH	-
100 GAS	GAS	100 GAS	SURFACE TILE (SD-229AA)	-		
EXISTING	LEGEND-PLAN	PROPOSED	EXISTING	LEGEND-PLAN	PROPOSED	EXISTING
				LEGEND-PROFILE	PROPOSED	

UNDERGROUND STRUCTURES

SUPPLY: U/G STRUCTURES DATE

LOCATION OF UNDERGROUND STRUCTURES AS SHOWN ARE BASED ON THE BEST INFORMATION AVAILABLE. BUT NO GUARANTEE IS GIVEN THAT ALL EXISTING UTILITIES ARE SHOWN OR THAT THE GIVEN LOCATIONS ARE EXACT. CONFIRMATION OF EXISTENCE AND EXACT LOCATION OF ALL SERVICES MUST BE OBTAINED FROM THE INDIVIDUAL UTILITIES BEFORE PROCEEDING WITH CONSTRUCTION.

B.M. ELEV.

0	ISSUED FOR TENDER	17/01/09	DBW
NO.	REVISIONS	DATE	BY

DILLON CONSULTING

DESIGNED BY	PMW	CHECKED BY	RTP
DRAWN BY	RD	APPROVED BY	DBW
HOR. SCALE	1:250	RELEASED FOR CONSTRUCTION	
VERTICAL		DATE	

ENGINEER'S SEAL

PROVINCE OF MANITOBA

D.B. WIEBE

Member 22480

REGISTERED PROFESSIONAL ENGINEER

CONSULTANT PROJECT NUMBER

16-3353

THE CITY OF WINNIPEG

PUBLIC WORKS DEPARTMENT

Waverley Street Underpass at CN Mile 3.89 Rivers Sub

CONTRACT 2: UNDERPASS STRUCTURE, RAILWORKS, ROADWORKS, LAND DRAINAGE SEWER, PUMPING STATION AND LANDSCAPING WORKS

CITY DRAWING NUMBER: U-239-2016-C2-GE-024

SHEET 024 OF 052

CONSULTANT DRAWING NUMBER: C2-GE-024

GRANT REMOVALS (2 OF 2)

G:\CAD\163353\Technical\Workspace\Engineering\Drawings and Figures\Roadworks\Contract\163353-C2-CON-CI-REMOVALS.dwg