


REFER TO C2-LS-013 FOR WILKES AVE LANDSCAPE PLAN

REFER TO C2-LS-014 FOR HURST WAY LANDSCAPE PLAN

LEGEND
 BLUEGRASS/FESCUE SOD

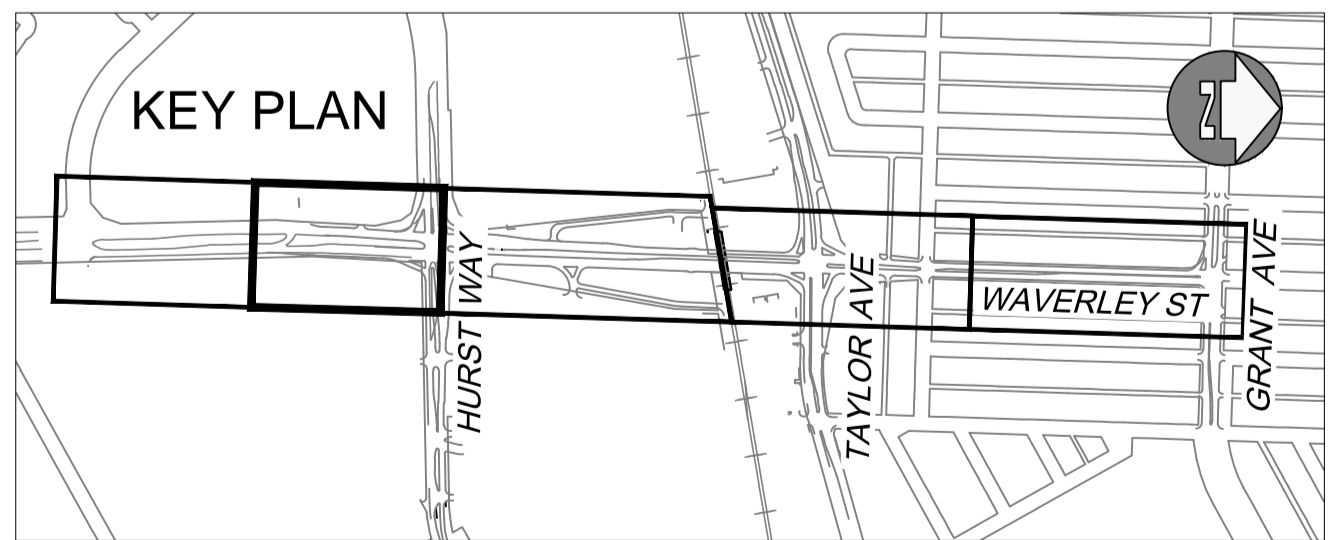

WARNING

- IF POWER EQUIPMENT OR EXPLOSIVES ARE TO BE USED FOR EXCAVATION ON THIS PROJECT THE CONTRACTOR MUST:
1. NOTIFY THE GAS COMPANY OF THE PROPOSED LOCATION OF EXCAVATION.
 2. TAKE PRECAUTION TO AVOID DAMAGE TO GAS COMPANY INSTALLATIONS SEE PROVINCIAL REGULATION 210/72 FOR DETAILS.
 3. OBTAIN EXCAVATION PERMITS PRIOR TO CONSTRUCTION.

METRIC
 WHOLE NUMBERS INDICATE MILLIMETRES
 DECIMALIZED NUMBERS INDICATE METRES

APEGM
 Certificate of Authorization
 UMA Engineering Ltd. (MB)
 No. 256 Date: 17/01/09

150 WM	WATERMAIN	150 WM	CONCRETE				
HYDRANT	HYDRANT	ASPHALT	ASPHALT				
VALVE	VALVE	SIDWALK	SIDWALK				
MANHOLE	MANHOLE	PAVING STONES	PAVING STONES				
CATCH BASIN	CATCH BASIN	PROPERTY LINE	PROPERTY LINE				
CURB INLET	CURB INLET	DRAINAGE ARROW	DRAINAGE ARROW				
300 LDS	LAND DRAINAGE SEWER	300 LDS	CURB RAMP				
250 WWS	WASTE WATER SEWER	250 WWS	CULVERT				
HYDRO	HYDRO	HYDRO					
M.T.S.	M.T.S.	M.T.S.					
100 GAS	GAS	100 GAS					
EXISTING	LEGEND-PLAN	PROPOSED	EXISTING	LEGEND-PROFILE	PROPOSED	EXISTING	LEGEND-PROFILE

UNDERGROUND STRUCTURES	
SUPV. U/G STRUCTURES	DATE
LOCATION OF UNDERGROUND STRUCTURES AS SHOWN ARE BASED ON THE BEST INFORMATION AVAILABLE. BUT NO GUARANTEE IS GIVEN THAT ALL EXISTING UTILITIES ARE SHOWN OR THAT THE GIVEN LOCATIONS ARE EXACT. CONFIRMATION OF EXISTENCE AND EXACT LOCATION OF ALL SERVICES MUST BE OBTAINED FROM THE INDIVIDUAL UTILITIES BEFORE PROCEEDING WITH CONSTRUCTION.	

B.M. ELEV.	
NO.	REVISIONS
DATE	BY

AECOM

DESIGNED BY	LJV	CHECKED BY	
DRAWN BY	LJV	APPROVED BY	
HOR. SCALE	1:500	RELEASED FOR CONSTRUCTION	
VERTICAL	NA	DATE	

ENGINEER'S SEAL
 the manitoba association of landscape architects
 L. JOY VIBERG
 member no. 125
 CONSULTANT PROJECT NUMBER
60321148

THE CITY OF WINNIPEG
 PUBLIC WORKS DEPARTMENT

Waverley Street Underpass at CN Mile 3.89 Rivers Sub
 CONTRACT 2: UNDERPASS STRUCTURE, RAILWORKS, ROADWORKS, LAND DRAINAGE SEWER, PUMPING STATION AND LANDSCAPING WORKS

WAVERLEY STREET - STA. 1+250 TO 1+500
 LANDSCAPE PLAN

CITY DRAWING NUMBER
 U-239-2016-C2-LS-004
 SHEET 004 OF 021
 CONSULTANT DRAWING NUMBER
 C2-LS-004

PA:60321148-900-Work\910-CAD\20-SHEETS\163353-C2-CON-LS-WAVERLEY.dwg