

WARNING


IF POWER EQUIPMENT OR EXPLOSIVES ARE TO BE USED FOR EXCAVATION ON THIS PROJECT THE CONTRACTOR MUST:

1. NOTIFY THE GAS COMPANY OF THE PROPOSED LOCATION OF EXCAVATION.

2. TAKE PRECAUTION TO AVOID DAMAGE TO GAS COMPANY INSTALLATIONS SEE PROVINCIAL REGULATION 210/72 FOR DETAILS.

3. OBTAIN EXCAVATION PERMITS PRIOR TO CONSTRUCTION

CONSTRUCTION.

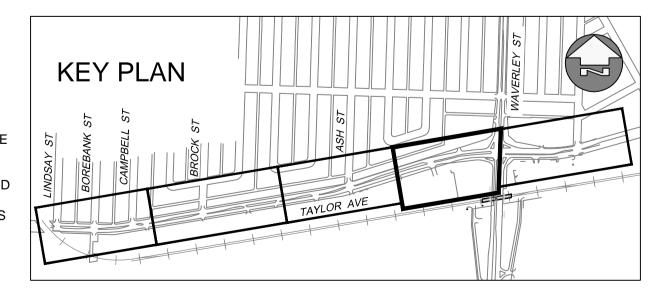

METRIC WHOLE NUMBERS INDICATE MILLIMETRES DECIMALIZED NUMBERS INDICATE METRES

Certificate of Authorization

UMA Engineering Ltd. (MB) No. 256 Date: <u>17/01/09</u>

	150 WM	WATERMAIN HYDRANT	150 WM		CONCRETE ASPHALT	***********				UNDERGROUND STRUCTURES	B.M. ELEV.			A = /		ENGINEER'S SEAL	THE CITY OF W	/INNIPEG
10-CAD		VALVE MANHOLE	⊗ •		SIDEWALK PAVING STONES					SUPV. U/G STRUCTURES DATE				AE	COM	of the state of th	Winnipeg PUBLIC WORKS DE	
-work\9	U	CATCH BASIN CURB INLET LAND DRAINAGE SEWER	300 LDS		PROPERTY LINE DRAINAGE ARROW CURB RAMP					_			DESIGNED BY	LJV	CHECKED BY	L. JOY VIBERG member no. 125	WAVERLEY STREET UNDERPASS AT CN MILE 3.89 RIVERS SUB CONTRACT 2: UNDERPASS STRUCTURE, RAILWORKS,	CITY DRAWING NUMBER U-239-2016-C2-LS-011
-006\8-	250 WWS HYDRO	WASTE WATER SEWER HYDRO	250 WWS HYDRO		CULVERT					LOCATION OF UNDERGROUND STRUCTURES AS SHOWN ARE BASED ON THE BEST INFORMATION AVAILABLE. BUT NO GUARANTEE IS GIVEN			DRAWN BY	LJV	APPROVED BY	1/4016 996026 big	ROADWORKS, LAND DRAINAGE SEWER, PUMPING STATION AND LANDSCAPING WORKS	SHEET OF 021
3032114	MTS 100 GAS	M.T.S. GAS	MTS 100 GAS							THAT ALL EXISTING UTILITIES ARE SHOWN OR THAT THE GIVEN LOCATIONS ARE EXACT. CONFIRMATION OF EXISTENCE AND EXACT LOCATION OF ALL SERVICES MUST BE OBTAINED FROM THE INDIVIDUAL UTILITIES BEFORE PROCEEDING WITH CONSTRUCTION.	0 ISSUED FOR TENDER	17/01/09 LJV	HOR. SCALE VERTICAL	1:500 NA	RELEASED FOR CONSTRUCTION	CONSULTANT PROJECT NUMBER	TAYLOR AVENUE - STA. 2+510 TO 2+790 LANDSCAPE PLAN	CONSULTANT DRAWING NUMBER
ä EX	XISTING	LEGEND-PLAN	PROPOSED	EXISTING	LEGEND-PLAN	PROPOSED	EXISTING	LEGEND-PROFILE	PROPOSED	BEFORE PROCEEDING WITH CONSTRUCTION.	NO. REVISIONS	DATE BY	DATE		DATE	60321148	·	C2-LS-011