


REFER TO C2-LS-005 FOR
WAVERLEY AVE LANDSCAPE PLAN

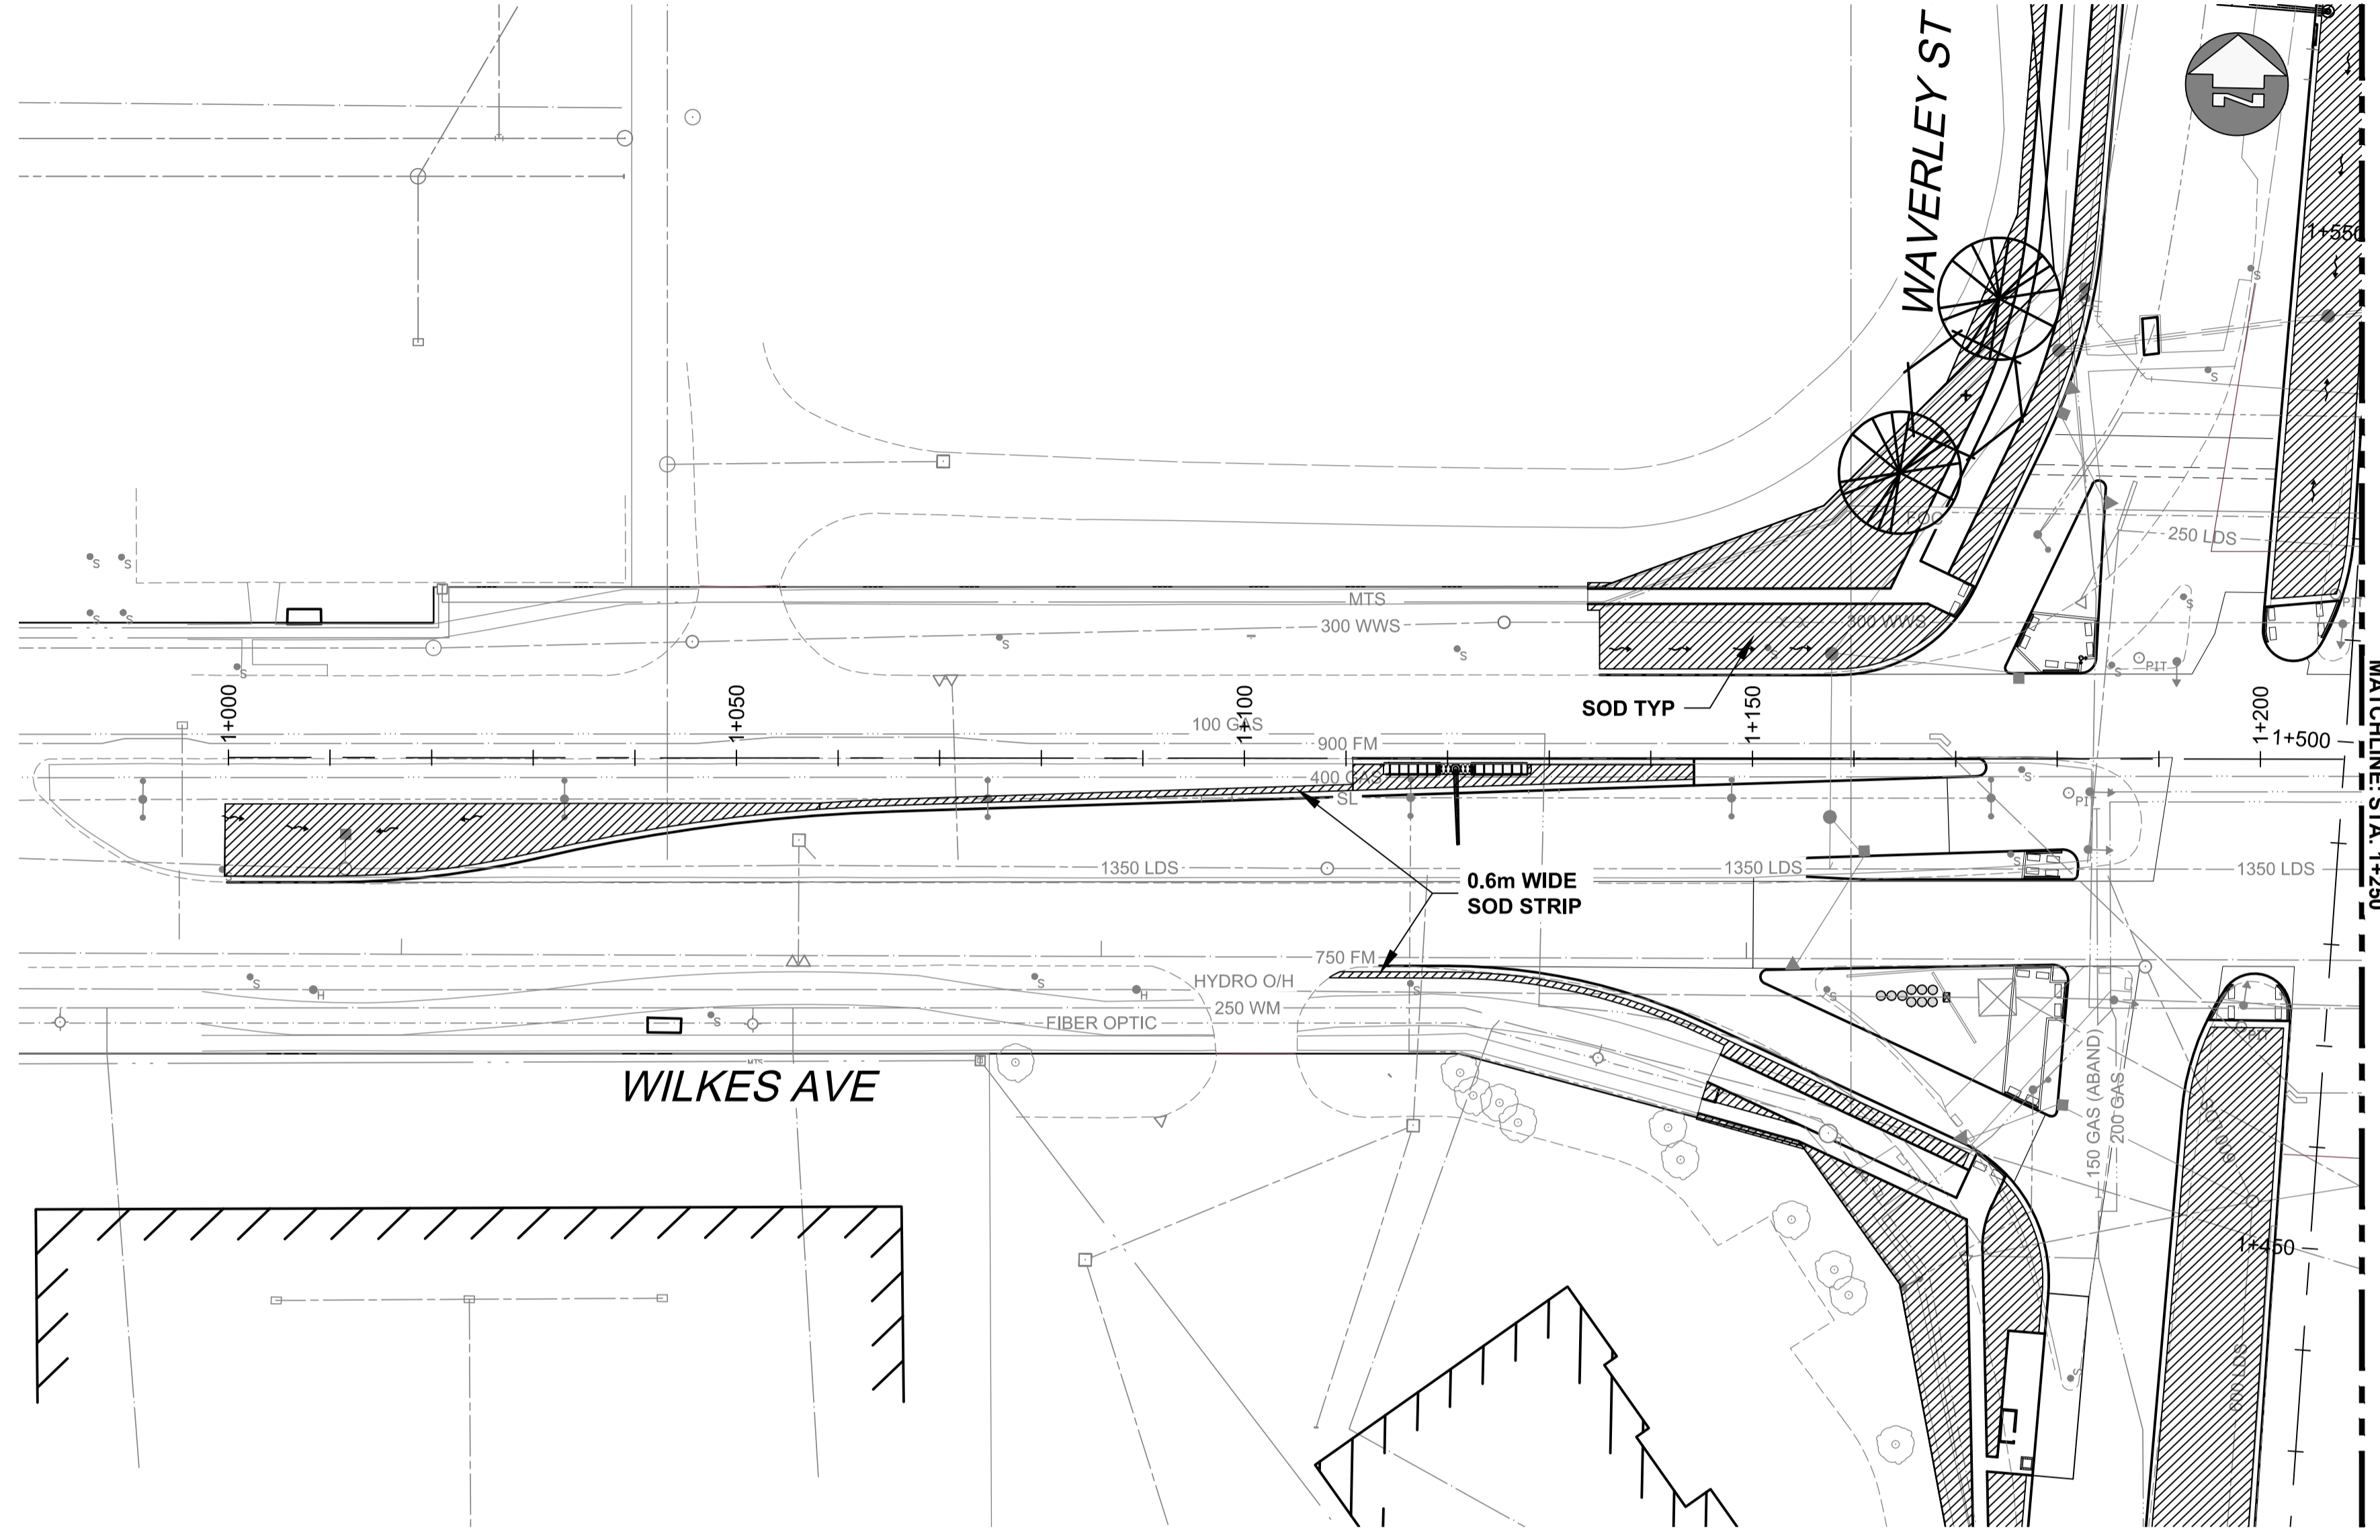

MATCHLINE STA. 1+250


LEGEND

- BLUEGRASS/FESCUE SOD
- SOD

NOTE: 1. FOR PLANT LIST
REFER TO SHEET C2-LS-006

WARNING

- IF POWER EQUIPMENT OR EXPLOSIVES ARE TO BE USED FOR EXCAVATION ON THIS PROJECT THE CONTRACTOR MUST:
1. NOTIFY THE GAS COMPANY OF THE PROPOSED LOCATION OF EXCAVATION.
 2. TAKE PRECAUTION TO AVOID DAMAGE TO GAS COMPANY INSTALLATIONS SEE PROVINCIAL REGULATION 210/72 FOR DETAILS.
 3. OBTAIN EXCAVATION PERMITS PRIOR TO CONSTRUCTION.

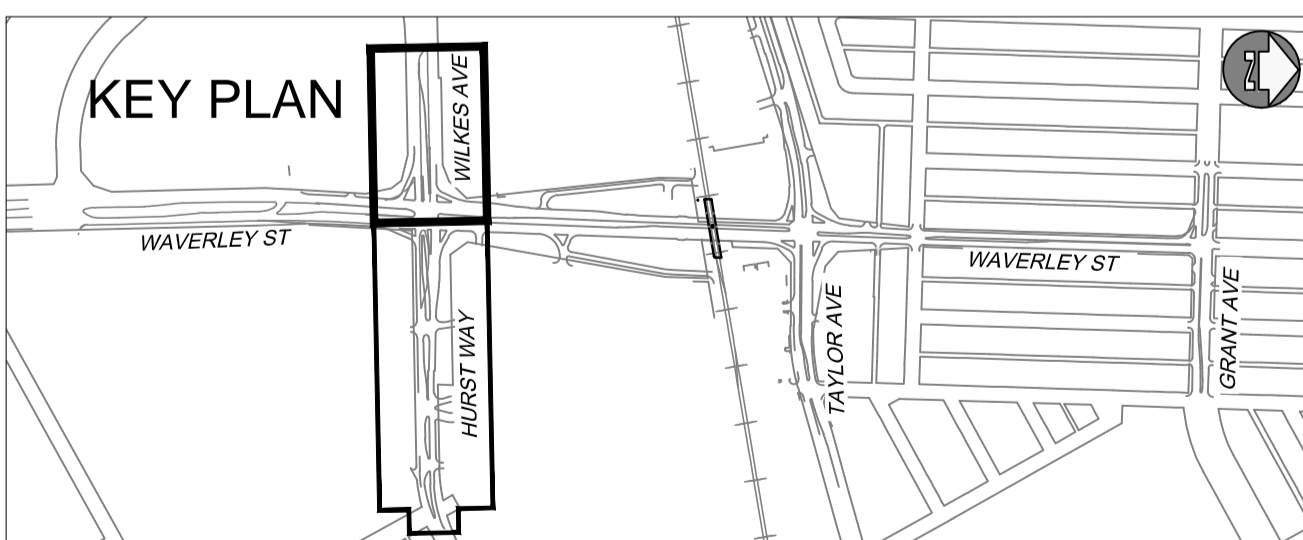

METRIC
WHOLE NUMBERS INDICATE MILLIMETRES
DECIMALIZED NUMBERS INDICATE METRES

AECOM
Certificate of Authorization
UMA Engineering Ltd. (MB)
No. 256 Date: 17/01/09

<table border="1"> <tr> <td>150 WM</td> <td>WATERMAIN</td> <td>150 WM</td> <td>CONCRETE</td> <td></td> <td></td> <td></td> <td></td> <td></td> </tr> <tr> <td></td> <td>HYDRANT</td> <td></td> <td>ASPHALT</td> <td></td> <td></td> <td></td> <td></td> <td></td> </tr> <tr> <td></td> <td>VALVE</td> <td></td> <td>SIDEWALK</td> <td></td> <td></td> <td></td> <td></td> <td></td> </tr> <tr> <td></td> <td>MANHOLE</td> <td></td> <td>PAVING STONES</td> <td></td> <td></td> <td></td> <td></td> <td></td> </tr> <tr> <td></td> <td>CATCH BASIN</td> <td></td> <td>PROPERTY LINE</td> <td></td> <td></td> <td></td> <td></td> <td></td> </tr> <tr> <td></td> <td>CURB INLET</td> <td></td> <td>DRAINAGE ARROW</td> <td></td> <td></td> <td></td> <td></td> <td></td> </tr> <tr> <td>300 LDS</td> <td>LAND DRAINAGE SEWER</td> <td>300 LDS</td> <td>CURB RAMP</td> <td></td> <td></td> <td></td> <td></td> <td></td> </tr> <tr> <td>250 WWS</td> <td>WASTE WATER SEWER</td> <td>250 WWS</td> <td>CULVERT</td> <td></td> <td></td> <td></td> <td></td> <td></td> </tr> <tr> <td>HYDRO</td> <td>HYDRO</td> <td>HYDRO</td> <td></td> <td></td> <td></td> <td></td> <td></td> <td></td> </tr> <tr> <td>MTS</td> <td>M.T.S.</td> <td>MTS</td> <td></td> <td></td> <td></td> <td></td> <td></td> <td></td> </tr> <tr> <td>100 GAS</td> <td>GAS</td> <td>100 GAS</td> <td></td> <td></td> <td></td> <td></td> <td></td> <td></td> </tr> </table>			150 WM	WATERMAIN	150 WM	CONCRETE							HYDRANT		ASPHALT							VALVE		SIDEWALK							MANHOLE		PAVING STONES							CATCH BASIN		PROPERTY LINE							CURB INLET		DRAINAGE ARROW						300 LDS	LAND DRAINAGE SEWER	300 LDS	CURB RAMP						250 WWS	WASTE WATER SEWER	250 WWS	CULVERT						HYDRO	HYDRO	HYDRO							MTS	M.T.S.	MTS							100 GAS	GAS	100 GAS							<p>UNDERGROUND STRUCTURES</p> <p>SUPV. U/G STRUCTURES DATE</p>			<p>B.M. ELEV.</p>			<p>AECOM</p> <table border="1"> <tr> <td>DESIGNED BY</td> <td>LJV</td> <td>CHECKED BY</td> <td></td> </tr> <tr> <td>DRAWN BY</td> <td>LJV</td> <td>APPROVED BY</td> <td></td> </tr> <tr> <td>HOR. SCALE</td> <td>1:500</td> <td>RELEASED FOR CONSTRUCTION</td> <td></td> </tr> <tr> <td>VERTICAL</td> <td>NA</td> <td>DATE</td> <td></td> </tr> </table>			DESIGNED BY	LJV	CHECKED BY		DRAWN BY	LJV	APPROVED BY		HOR. SCALE	1:500	RELEASED FOR CONSTRUCTION		VERTICAL	NA	DATE	
150 WM	WATERMAIN	150 WM	CONCRETE	
	HYDRANT		ASPHALT	
	VALVE		SIDEWALK	
	MANHOLE		PAVING STONES	
	CATCH BASIN		PROPERTY LINE	
	CURB INLET		DRAINAGE ARROW	
300 LDS	LAND DRAINAGE SEWER	300 LDS	CURB RAMP	
250 WWS	WASTE WATER SEWER	250 WWS	CULVERT	
HYDRO	HYDRO	HYDRO	
MTS	M.T.S.	MTS	
100 GAS	GAS	100 GAS	
DESIGNED BY	LJV	CHECKED BY	
DRAWN BY	LJV	APPROVED BY	
HOR. SCALE	1:500	RELEASED FOR CONSTRUCTION	
VERTICAL	NA	DATE	
<p>EXISTING LEGEND-PLAN PROPOSED</p>			<p>EXISTING LEGEND-PROFILE PROPOSED</p>			<p>0 ISSUED FOR TENDER 17/01/09 LJV</p>			<p>ENGINEER'S SEAL the manitoba association of landscape architects L. JOY VIBERG member no. 125</p>			<p>THE CITY OF WINNIPEG PUBLIC WORKS DEPARTMENT</p>	
						<p>LOCATION OF UNDERGROUND STRUCTURES AS SHOWN ARE BASED ON THE BEST INFORMATION AVAILABLE BUT NO GUARANTEE IS GIVEN THAT ALL EXISTING UTILITIES ARE SHOWN OR THAT THE GIVEN LOCATIONS ARE EXACT. CONFIRMATION OF EXISTENCE AND EXACT LOCATION OF ALL SERVICES MUST BE OBTAINED FROM THE INDIVIDUAL UTILITIES BEFORE PROCEEDING WITH CONSTRUCTION.</p>			<p>CONSULTANT PROJECT NUMBER 60321148</p>			<p>WILKES AVENUE/HURST WAY START TO STA. 1+300 LANDSCAPE PLAN</p>	
						<p>NO. REVISIONS DATE BY DATE</p>			<p>CITY DRAWING NUMBER U-239-2016-C2-LS-013</p>			<p>SHEET 013 OF 021</p>	
									<p>CONSULTANT DRAWING NUMBER C2-LS-013</p>	

P:\60321148-Work\910-CAD\20-SHEETS\163353-C2-CON-LS-WILKES-HURST.dwg