


NOTE: CHAINAGES SHOWN ARE ALONG E. R. OF WORTH STREET

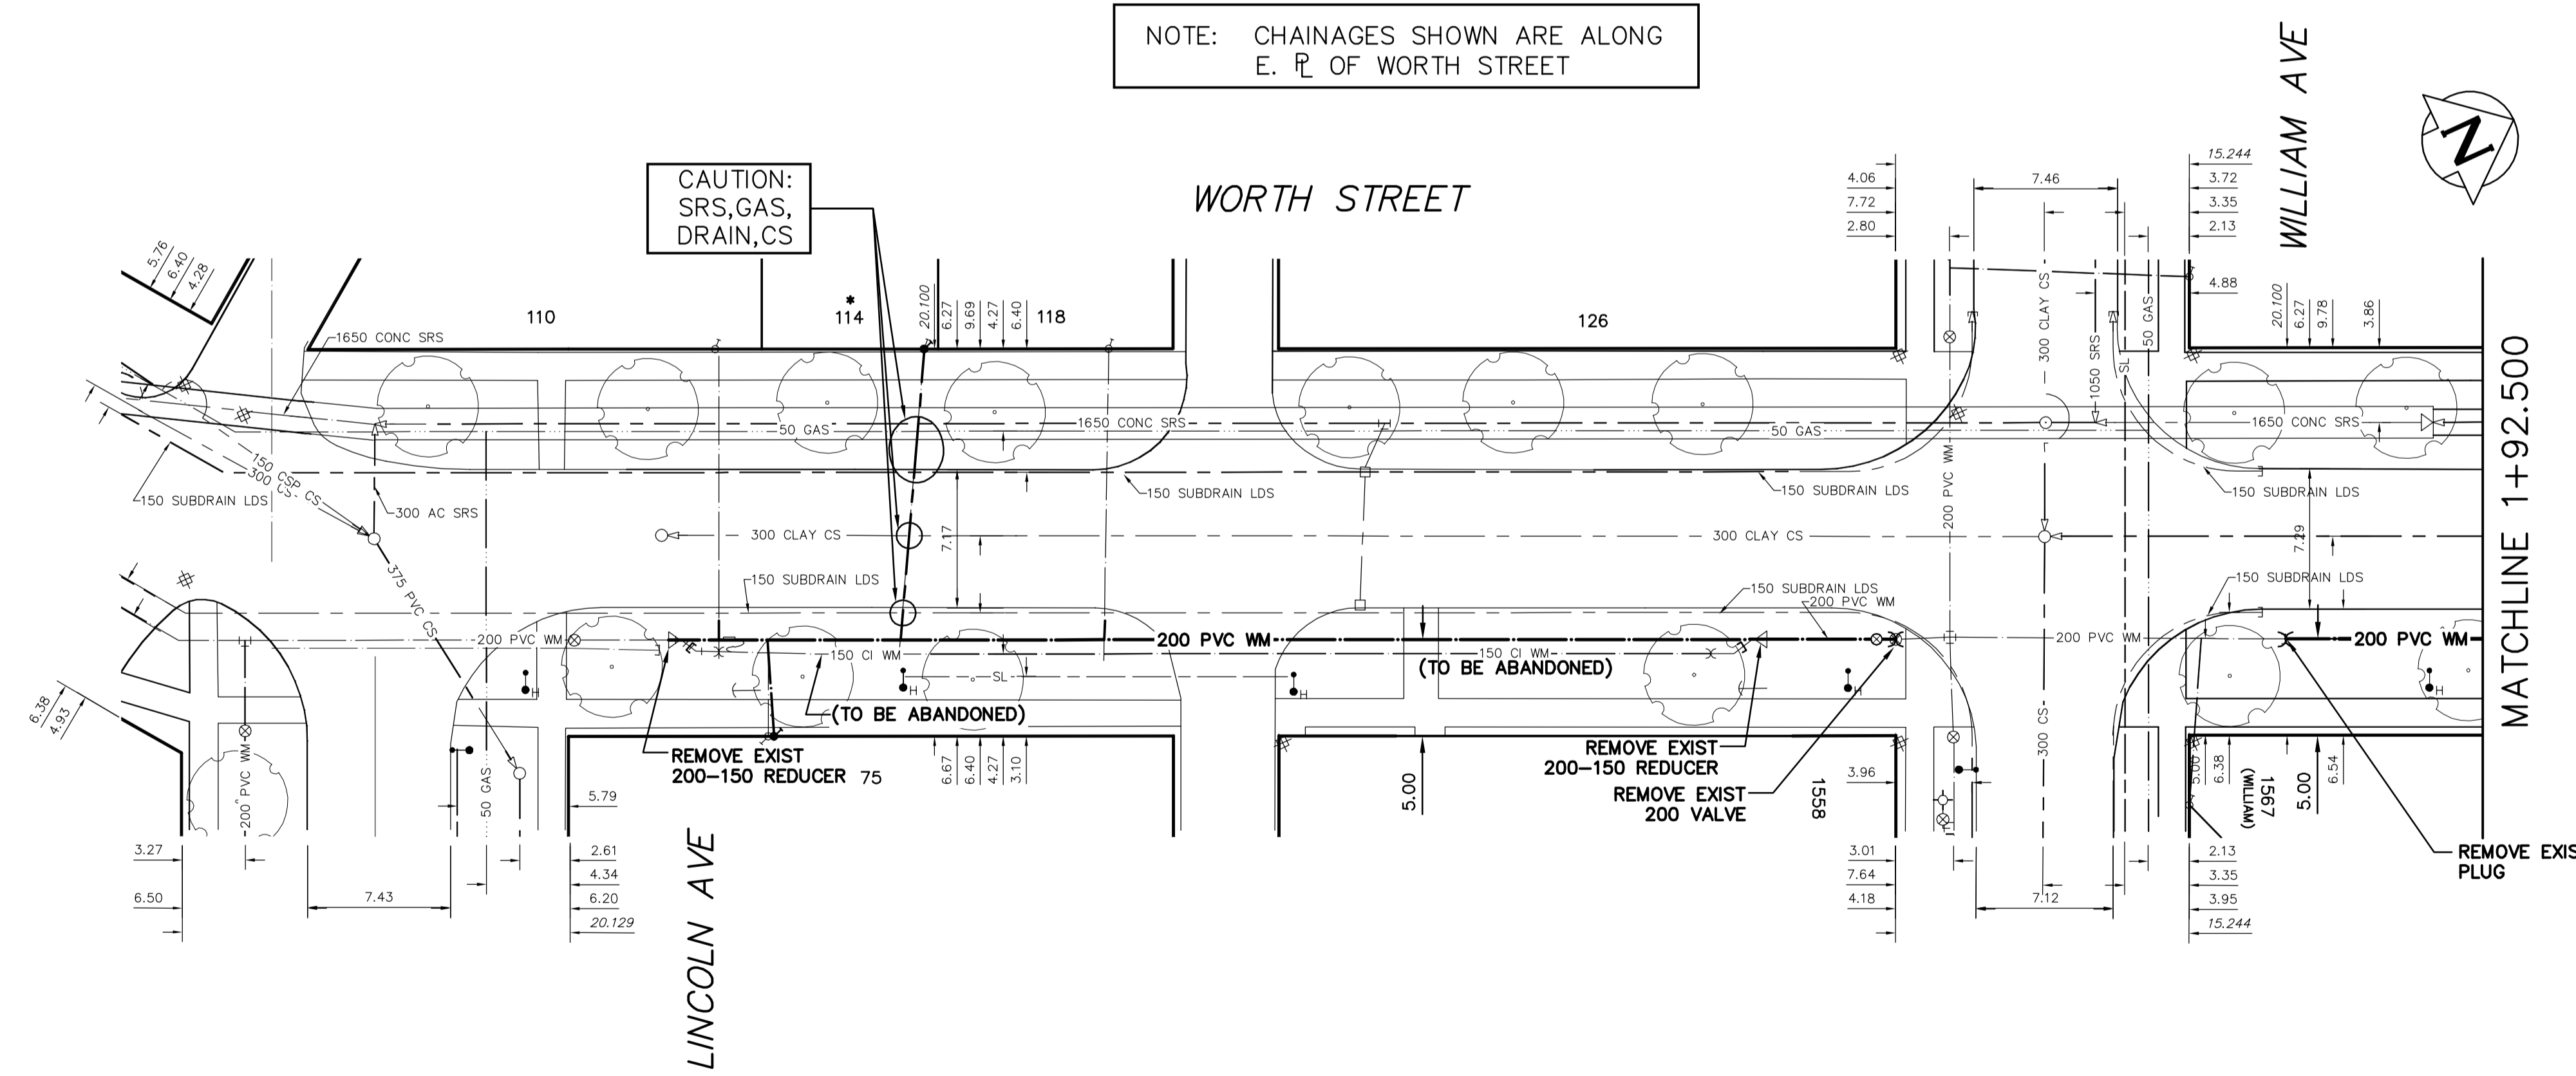


**WATER SERVICE INFORMATION**

ADDRESS	SIZE (mm)	SIZE (mm)	SHORT & LONG MEASUREMENT	CORP. LOCATION	REMARKS
110 WORTH STREET	20	20	1.65 SNL HSE	OPP S/C	RECONNECT SERVICE
RESIDENTIAL	CU	LEAD	7.442 NNL LINCOLN AVE		FROZEN SERVICE, RENEW W/20 CU
114 WORTH STREET	20	20	0.99 NNL HSE		
RESIDENTIAL	CU	CU	18.435 NNL LINCOLN AVE	1.3 S OF S/C	RECONNECT SERVICE
118 WORTH STREET	20	20	1.97 SWL HSE		
RESIDENTIAL	CU	CU	27.980 NNL LINCOLN AVE	0.4 S OF S/C	RECONNECT SERVICE
126 WORTH STREET	12	12	4.94 NSL HSE		
RESIDENTIAL	CU	LEAD	10.181 NNL LINCOLN AVE	OPP S/C	RENEW TO R W/20 CU
1594 ELGIN AVE W	20	20	1.88 WEL HSE		
RESIDENTIAL	CU	CU	3.745 WML WORTH ST	0.5 W OF S/C	RECONNECT SERVICE
172 WORTH ST	20	20	1.36 WEL BLDG		
RESIDENTIAL	CU	CU	3.333 WML WORTH ST	OPP S/C	RECONNECT SERVICE
1590 PACIFIC AVE W	20	20	2.45 WEL HSE		
RESIDENTIAL	CU	CU	2.456 WML WORTH ST	0.3 W OF S/C	RECONNECT SERVICE
1576/1578 ALEXANDER AVE	20	20	1.35 EWL BLDG		
RESIDENTIAL	CU	CU	2.279 WML WORTH ST	1.36 W OF S/C	RECONNECT SERVICE
149 WORTH ST	-	-	-	-	RENEW TO R W/20 CU
RESIDENTIAL	-	-	1.820 WEL WORTH ST, OPP SL ROY	-	WYED W/151 (SERVICED OFF ROY)
151 WORTH ST	-	-	-	-	RENEW TO R W/20 CU
RESIDENTIAL	-	-	1.820 WEL WORTH ST, OPP SL ROY	-	WYED W/149 (SERVICED OFF ROY)
153 WORTH ST	-	-	-	-	RENEW TO R W/20 CU
RESIDENTIAL	-	-	-	-	WYED W/153 (SERVICED OFF ROY)

\*SERVICES TO BE RENEWED TO R. ALL OTHERS TO BE RECONNECTED

FOR INDEX SEE 14167

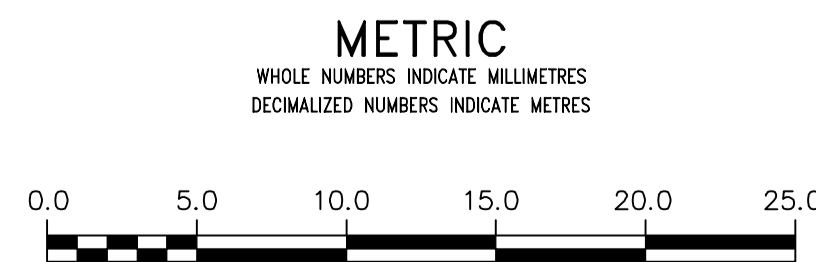

<p><b>WARNING</b></p> <p>IF POWER EQUIPMENT OR EXPLOSIVES ARE TO BE USED FOR EXCAVATION ON THIS PROJECT THE CONTRACTOR MUST:</p> <ol style="list-style-type: none"> <li>1) NOTIFY THE GAS COMPANY OF THE PROPOSED LOCATION OF EXCAVATION.</li> <li>2) TAKE PRECAUTION TO AVOID DAMAGE TO GAS COMPANY INSTALLATIONS.</li> </ol> <p>SEE PROVINCIAL REGULATION 210/72 FOR DETAILS</p>	<p>LOCATION APPROVED UNDERGROUND STRUCTURES</p> <p>SUPV. U/G STRUCTURES COMMITTEE DATE</p> <p>NOTE: LOCATION OF UNDERGROUND STRUCTURES AS SHOWN ARE BASED ON THE BEST INFORMATION AVAILABLE BUT NO GUARANTEE IS GIVEN THAT ALL EXISTING UTILITIES ARE SHOWN OR THAT THE GIVEN LOCATIONS ARE EXACT. CONFIRMATION OF EXISTENCE AND EXACT LOCATION OF ALL SERVICES MUST BE OBTAINED FROM THE INDIVIDUAL UTILITIES BEFORE PROCEEDING WITH CONSTRUCTION.</p>	<p>B.M. ELEV.</p> <table border="1"> <tr><td> </td><td> </td><td> </td><td> </td></tr> <tr><td> </td><td> </td><td> </td><td> </td></tr> <tr><td> </td><td> </td><td> </td><td> </td></tr> <tr><td> </td><td> </td><td> </td><td> </td></tr> <tr><td> </td><td> </td><td> </td><td> </td></tr> <tr><td> </td><td> </td><td> </td><td> </td></tr> </table>																									<p>DESIGNED BY MJK</p> <p>CHECKED BY SC</p> <p>DRAWN BY RS</p> <p>APPROVED BY KZ</p> <p>RELEASED FOR CONSTRUCTION</p> <p><b>KAS ZUREK</b></p>	<p>ENGINEER'S SEAL</p> <p>ORIGINAL SIGNED BY S.R.J. COURNOYER 16/02/09</p> <p>CONSULTANT DRAWING NUMBER</p>
<p>SCALE: HORIZONTAL 1:250</p> <p>VERTICAL 1:50</p> <p>DATE 2016 02 09</p> <p>PLOT DATE: 2016 02 09</p>	<p>DATE 2016 02 09</p>																											
<p>NO. REVISIONS DATE BY</p>																												

**THE CITY OF WINNIPEG**

WATER AND WASTE DEPARTMENT  
ENGINEERING DIVISION

2016 WATER MAIN RENEWALS  
CONTRACT 11

**WORTH STREET**  
LINCOLN AVENUE TO  
15 N OF WILLIAM AVENUE

FILE PATH: R:\DRAWINGS\WATER\RENEWALS\2016 RENEWALS\Contract 11\Construction Drawings\WORTH-2.dwg

SHEET 7 OF 10  
CITY DRAWING NUMBER D-14173