


EAST SIDE RETAINING WALL PLAN - SOUTH OF MATCH LINE
1:150

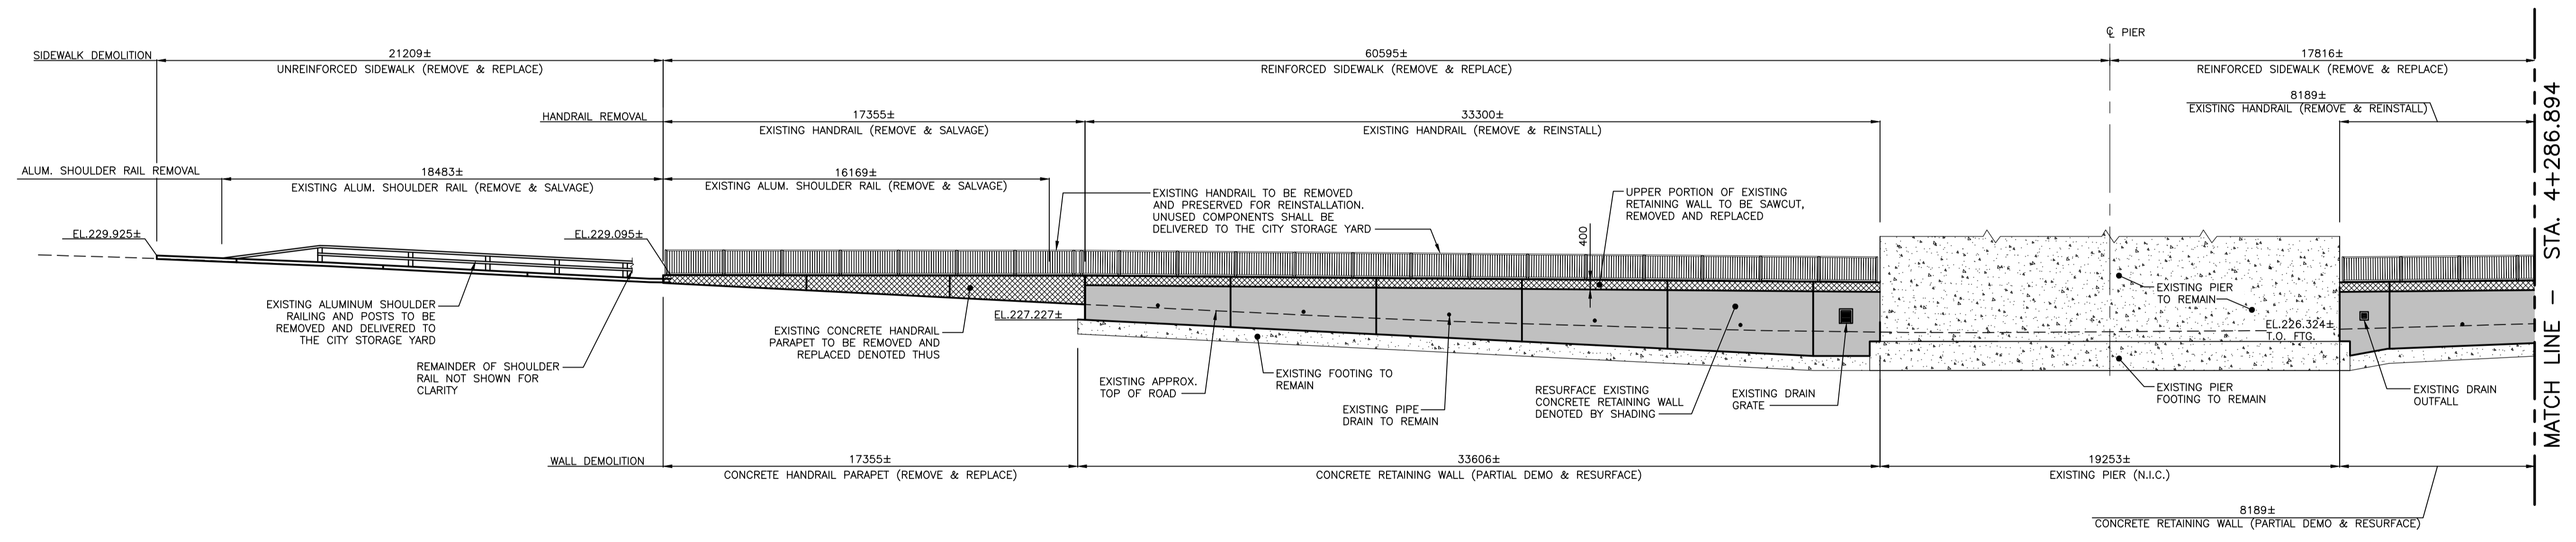

EAST SIDE RETAINING WALL ELEVATION - SOUTH OF MATCH LINE
1:150

NOTES:
1. REFER TO DRAWING S102 FOR GENERAL NOTES.

LEGEND:

- EXISTING CONCRETE TO REMAIN
- EXISTING CONCRETE RETAINING WALL TO BE RESURFACED
- EXISTING CONCRETE RETAINING WALL TO BE REMOVED & RECONSTRUCTED

VA:1375.ecad.dwg, 1375.000, 03/20, d:\projects\0302_sherif\lib\03_structures\0302_sherif\11-1584.dwg, 2016/07/05, 3:27 PM, BJC, beam@stantec.com

150 WM	WATERMAIN	150 WM	HYDRO	150 WM	WATERMAIN	150 WM
	HYDRANT		M.T.S.		HYDRANT, VALVE	
	VALVE		CONCRETE		LAND DRAINAGE SEWER	
	LAND DRAINAGE SEWER		MILL AND FILL OVERLAY		WASTE WATER SEWER	
	WASTE WATER SEWER		CONCRETE SIDEWALK		CONCRETE SIDEWALK	
	MANHOLE		BOREHOLE		NORTH OR WEST GUTTER	
	CATCH BASIN/CATCH PI		SEEDING		SOUTH OR EAST GUTTER	
	CURB INLET		PROPERTY LINE		NORTH OR WEST R.	
	CURB RENEWAL		SURVEY BAR		SOUTH OR EAST R.	
	GRAVEL		ELEVATION		NORTH OR WEST DITCH	
	GAS		SIDEWALK DETECTABLE		SOUTH OR EAST DITCH	
	EXISTING		LEGEND-PLAN		LEGEND-PROFILE	
	PROPOSED		LEGEND-PLAN		LEGEND-PROFILE	

LOCATION APPROVED UNDERGROUND STRUCTURES

SUPV. U/G STRUCTURES COMMITTEE DATE _____

NOTE:
LOCATION OF UNDERGROUND STRUCTURES AS SHOWN ARE BASED ON THE BEST INFORMATION AVAILABLE BUT NO GUARANTEE IS GIVEN THAT ALL EXISTING UTILITIES ARE SHOWN OR THAT THE GIVEN LOCATIONS ARE EXACT. CONFIRMATION OF EXISTENCE AND EXACT LOCATION OF ALL SERVICES MUST BE OBTAINED FROM THE INDIVIDUAL UTILITIES BEFORE PROCEEDING WITH CONSTRUCTION.

B.M. ELEV.	NO.	REVISIONS	DATE	BY
	0	ISSUED FOR TENDER	16.07.04	K.S.A.

Stantec
500 - 311 Portage Avenue, Winnipeg MB Canada
www.stantec.com

DESIGNED BY	S.Y.	CHECKED BY	K.S.A.
DRAWN BY	T.B.C.	APPROVED BY	B.J.W.
HOR. SCALE:	AS NOTED	RELEASED FOR CONSTRUCTION:	
VERTICAL:		DATE	2016.07.04

ENGINEER'S SEAL

CONSULTANT DRAWING NO.
S-III

THE CITY OF WINNIPEG
PUBLIC WORKS DEPARTMENT
ENGINEERING DIVISION

2016 REGIONAL STREET PROGRAM
ARCHIBALD STREET
UNDERPASS REHABILITATION
EAST RETAINING WALL DEMO PLAN (1 OF 2)

SHEET 27 OF 62
CAD FILE DRAWING NUMBER 06880s-111-884.dwg
CITY DRAWING NUMBER U205-16-27