


**EAST SIDE RETAINING WALL PLAN – SOUTH OF MATCH LINE**  
1:150

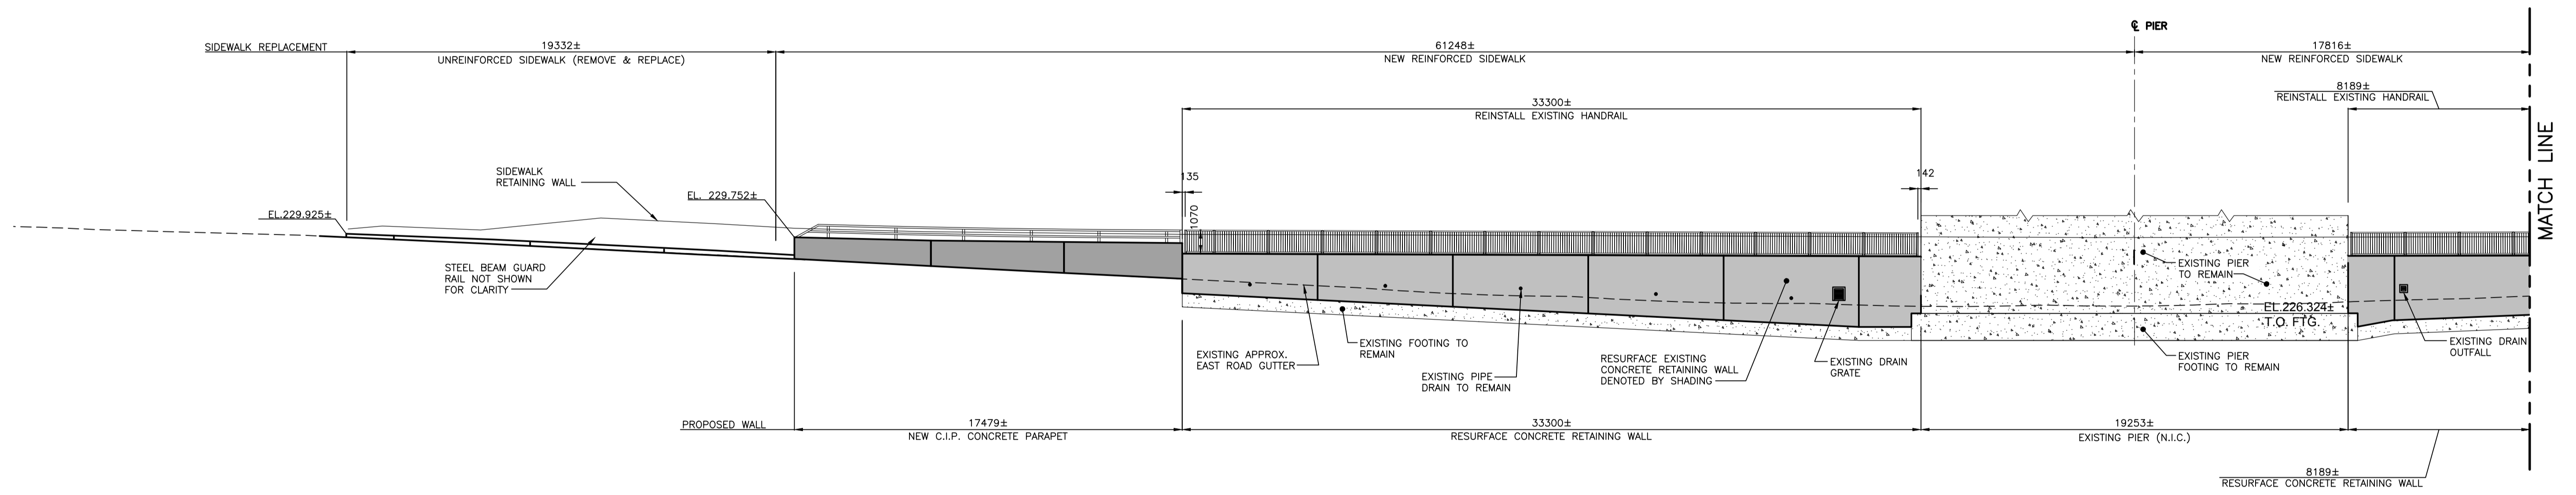

**EAST SIDE RETAINING WALL ELEVATION – SOUTH OF MATCH LINE**  
1:150

**NOTES:**

- REFER TO DRAWING S102 FOR GENERAL NOTES.
- SIDEWALK CONTROL JOINTS SHALL MATCH EXISTING RETAINING WALL CONTROL JOINTS OR PAVEMENT JOINTS.

**LEGEND:**

- EXISTING CONCRETE
- RESURFACED/RECONSTRUCTED RETAINING WALL
- RECONSTRUCTED PARAPIT WALL

V:\137\csh\137\680\0302.dwg, 2016/07/05 4:59 PM, BJC, beam@stantec.com

150 WM	WATERMAIN	150 WM	HYDRO	150 WM	WATERMAIN	150 WM
	HYDRANT		M.T.S.		HYDRANT, VALVE	
	LAND DRAINAGE SEWER		CONCRETE		LAND DRAINAGE SEWER	
	WASTE WATER SEWER		MILL AND FILL OVERLAY		WASTE WATER SEWER	
	MANHOLE		CONCRETE SIDEWALK		CONCRETE SIDEWALK	
	CATCH BASIN/CATCH P.I.		BOREHOLE		NORTH OR WEST GUTTER	
	CURB RENEWAL		SEEDING		SOUTH OR EAST GUTTER	
	GRAVEL		PROPERTY LINE		NORTH OR WEST P.	
	GAS		SURVEY BAR		SOUTH OR EAST P.	
	SIDEWALK DETECTABLE		ELEVATION		NORTH OR WEST DITCH	
	EXISTING		SIDEWALK DETECTABLE		SOUTH OR EAST DITCH	
	LEGEND-PLAN		PROPOSED		EXISTING	
	LEGEND-PROFILE		PROPOSED		EXISTING	

**LOCATION APPROVED UNDERGROUND STRUCTURES**

SUPV. U/G STRUCTURES COMMITTEE DATE

**NOTE:**  
LOCATION OF UNDERGROUND STRUCTURES AS SHOWN ARE BASED ON THE BEST INFORMATION AVAILABLE BUT NO GUARANTEE IS GIVEN THAT ALL EXISTING UTILITIES ARE SHOWN OR THAT THE GIVEN LOCATIONS ARE EXACT. CONFIRMATION OF EXISTENCE AND EXACT LOCATION OF ALL SERVICES MUST BE OBTAINED FROM THE INDIVIDUAL UTILITIES BEFORE PROCEEDING WITH CONSTRUCTION.

B.M. ELEV.	NO.	REVISIONS	DATE	BY
	0	ISSUED FOR TENDER	16.07.04	K.S.A.

**Stantec**  
500 - 311 Portage Avenue, Winnipeg MB Canada  
www.stantec.com

DESIGNED BY	S.Y.	CHECKED BY	K.S.A.
DRAWN BY	T.B.C.	APPROVED BY	B.J.W.
HOR. SCALE:	AS NOTED	RELEASED FOR CONSTRUCTION:	
VERTICAL:		DATE	2016.07.04

ENGINEER'S SEAL

CONSULTANT DRAWING NO.  
**S-114**

**THE CITY OF WINNIPEG**  
PUBLIC WORKS DEPARTMENT  
ENGINEERING DIVISION

**2016 REGIONAL STREET PROGRAM**  
ARCHIBALD STREET  
UNDERPASS REHABILITATION  
EAST RECONSTRUCTION PLAN (1 OF 2)

SHEET **30** OF **62**  
CAD FILE DRAWING NUMBER  
**06880s-111-884.dwg**  
CITY DRAWING NUMBER  
**U205-16-30**