



NORTH EAST PARAPET WALL REINFORCING  
1:25

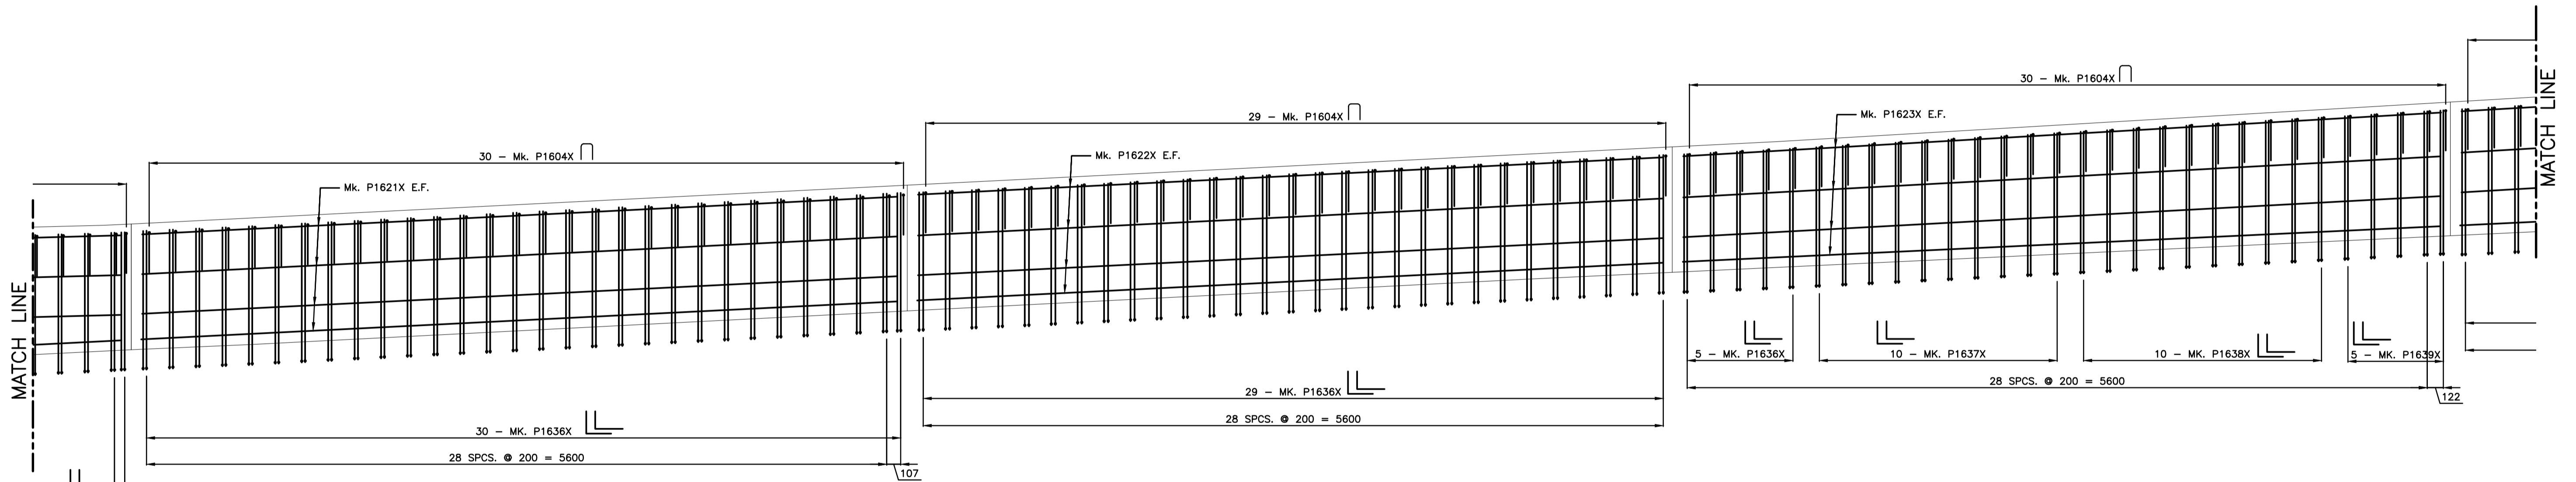

NORTH EAST PARAPET WALL REINFORCING  
1:25

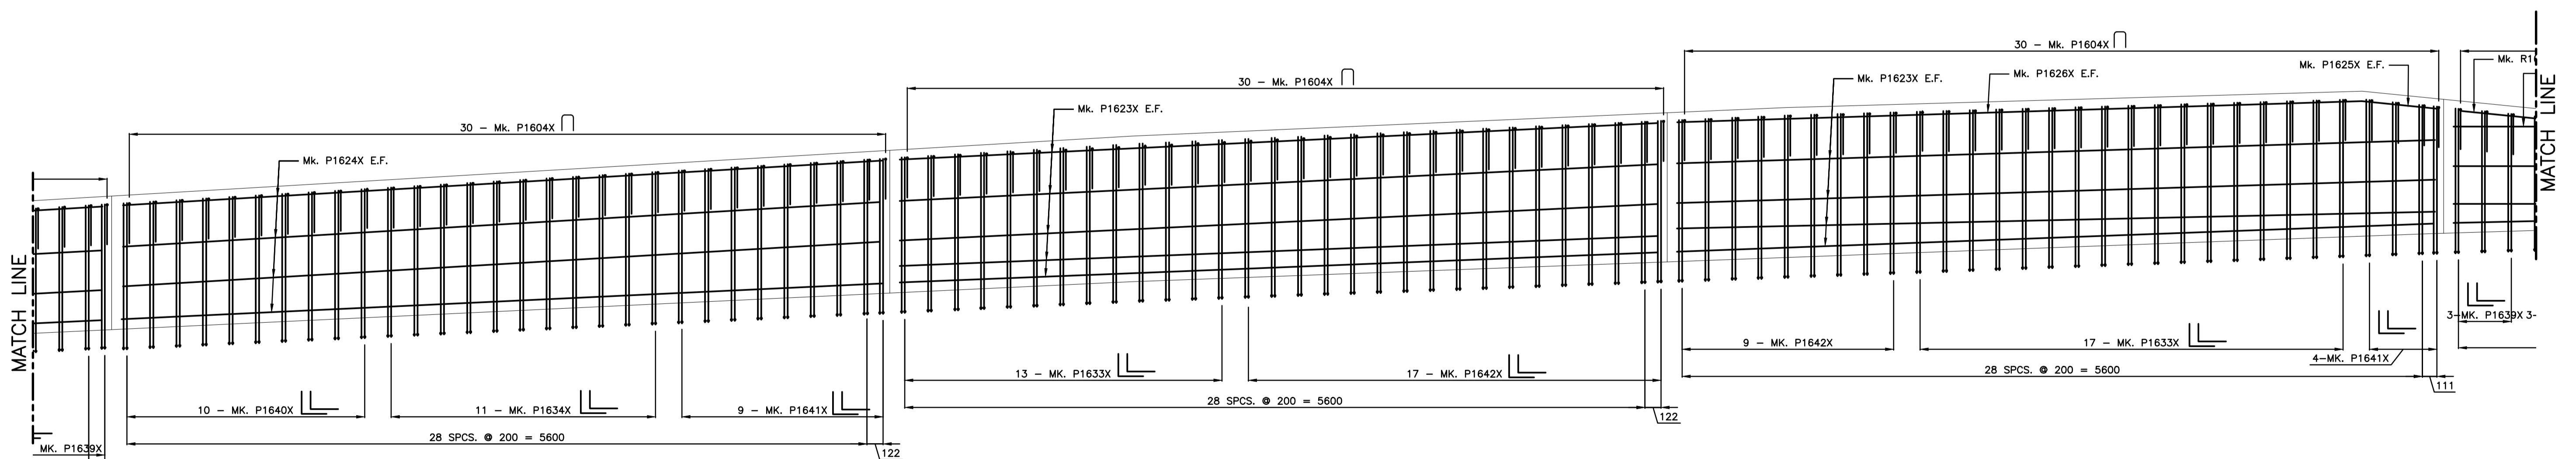

NORTH EAST PARAPET WALL REINFORCING  
1:25

VA:1375.ecad\\na\13756880\2016.dwg\\drawing\0322\_dsheet\_1\\lib\03\_structures\06880s-140-584.dwg  
2016/07/04 9:14 AM By: Coley, Terec

LOCATION APPROVED UNDERGROUND STRUCTURES

SUPV. U/G STRUCTURES COMMITTEE	DATE

NOTE:  
LOCATION OF UNDERGROUND STRUCTURES AS SHOWN ARE BASED ON THE BEST INFORMATION AVAILABLE BUT NO GUARANTEE IS GIVEN THAT ALL EXISTING UTILITIES ARE SHOWN OR THAT THE GIVEN LOCATIONS ARE EXACT. CONFIRMATION OF EXISTENCE AND EXACT LOCATION OF ALL SERVICES MUST BE OBTAINED FROM THE INDIVIDUAL UTILITIES BEFORE PROCEEDING WITH CONSTRUCTION.

NO.	REVISIONS	DATE	BY
0	ISSUED FOR 98% REVIEW	16.06.07	K.S.A.

500 - 311 Portage Avenue, Winnipeg MB Canada  
www.stantec.com

DESIGNED BY: S.Y.	CHECKED BY: K.S.A.
DRAWN BY: T.B.C.	APPROVED BY: B.W.
HOR. SCALE: AS SHOWN	RELEASED FOR CONSTRUCTION: DATE
VERTICAL: DATE	2016.05.06

ENGINEER'S SEAL

CONSULTANT DRAWING NO.  
S-140

**THE CITY OF WINNIPEG**  
PUBLIC WORKS DEPARTMENT  
ENGINEERING DIVISION

**2016 REGIONAL STREET PROGRAM**  
ARCHIBALD UNDERPASS  
ST+ 130 TO ST+ 370  
EAST PARAPET REINFORCING DETAILS (1 OF 2)

SHEET 56 OF 62
CAD FILE DRAWING NUMBER 06880s-140-884.dwg
CITY DRAWING NUMBER U205-16-56