


1 SII TYPICAL CROSS SECTION  
SCALE: 3/8" = 1'-0"

9 SII COLUMN ANCHORAGE  
SCALE: 1" = 1'-0"

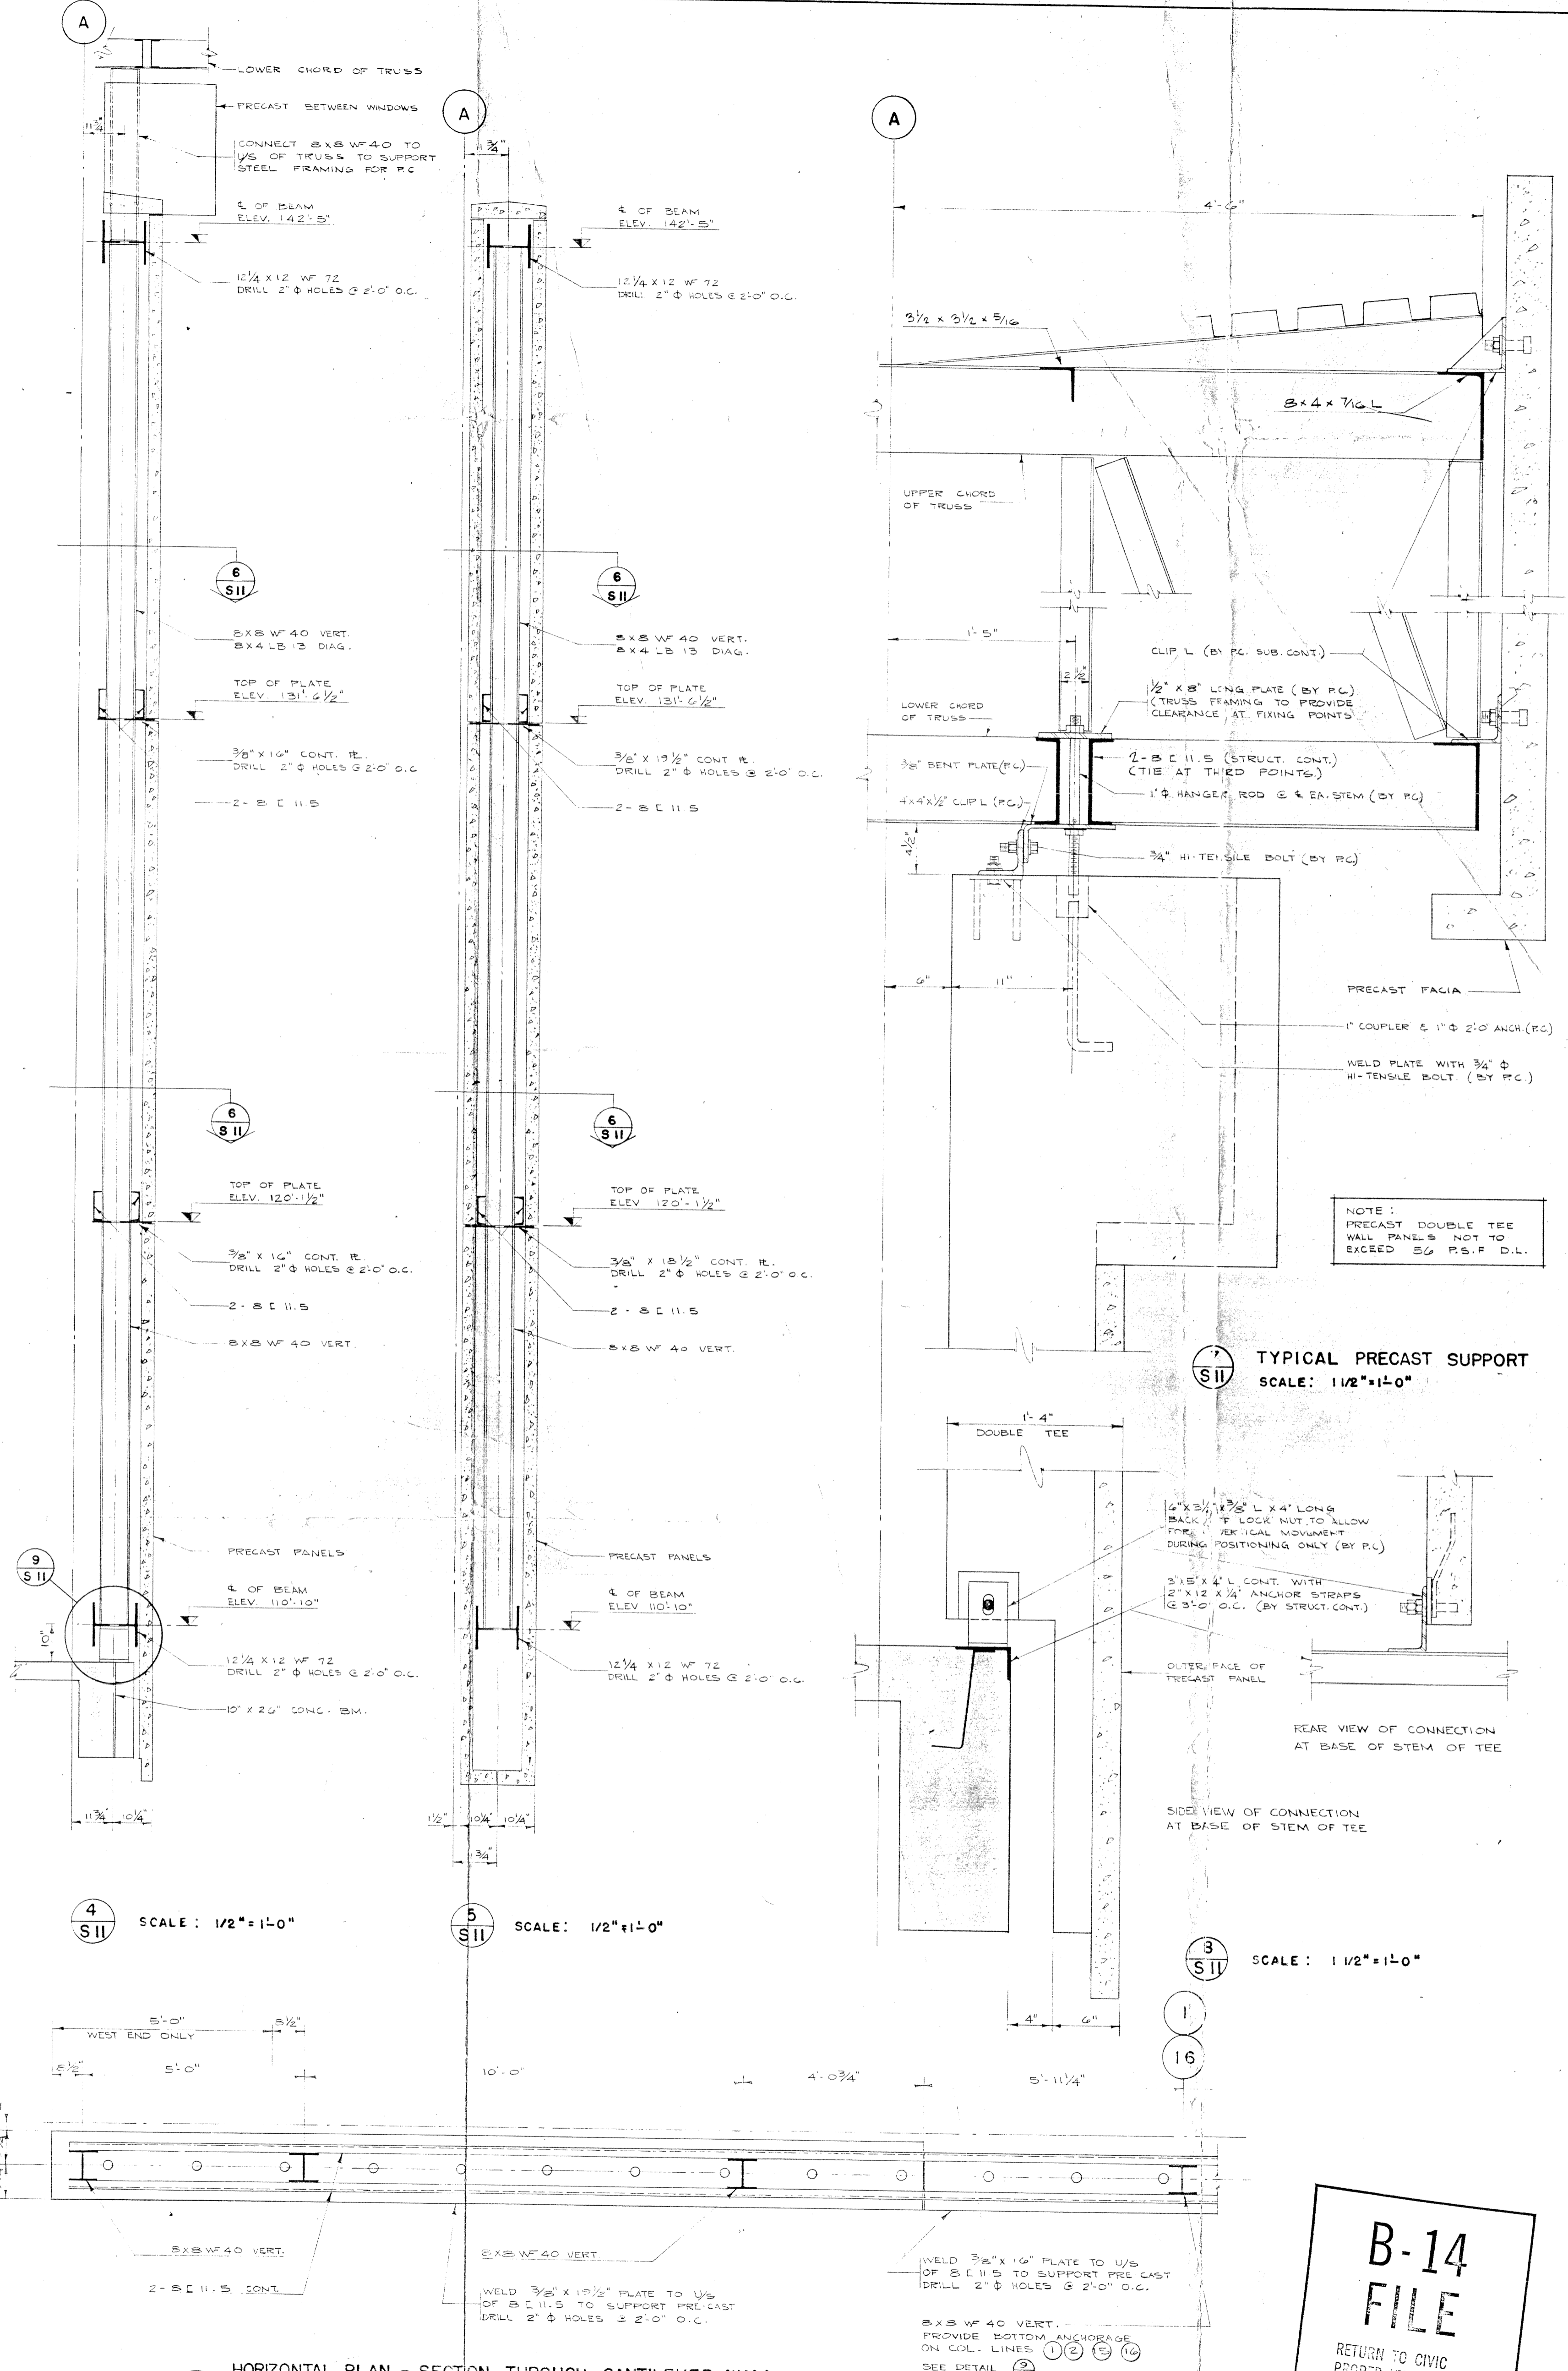

6 SII HORIZONTAL PLAN - SECTION THROUGH CANTILEVER WALL  
SCALE: 1/2" = 1'-0"

7 SII TYPICAL PRECAST SUPPORT  
SCALE: 1/2" = 1'-0"

3 SII SCALE: 1/2" = 1'-0"

B-14  
FILE  
RETURN TO CIVIC  
PROPERTIES BUILDING  
INVENTORY  
31016

FOR GENERAL NOTES SEE SHEET 52

NO.	REF.	DESCRIPTION	DATE	BY
1		REVISIONS		

DRAWN BY  
G.B.L.  
CHECKED BY  
*[Signature]*  
DATE  
MARCH 28, 1966

SMITH CARTER SEARLE ASSOCIATES  
ARCHITECTS AND CONSULTING ENGINEERS

WINNIPEG BRANDON PORT ARTHUR TORONTO



PAN-AMERICAN GAMES  
SWIMMING FACILITY  
WINNIPEG, MANITOBA

STRUCTURAL DETAILS (C)

AS INDICATED

65080 S II