

THIS DRAWING SHALL NOT BE SCALED. FOLLOW GIVEN DIMENSIONS ONLY.  
 DIMENSIONS ARE IN FEET AND INCHES, UNLESS OTHERWISE NOTED. DIMENSIONS ARE TO THE FACE OF FINISHED WALL, GRID LINES OR CENTERLINES.


THE CONTRACTOR SHALL SATISFY HIMSELF THAT DIMENSIONS AND INFORMATION SHOWN ARE CORRECT AND SHALL REPORT ANY DISCREPANCIES TO THE ARCHITECT PRIOR TO THE COMMENCEMENT OF WORK.

VARIATIONS AND MODIFICATIONS TO WORK WILL NOT BE ALLOWED WITHOUT WRITTEN PERMISSION BY THE ARCHITECT.

POSITIONS OF FITTINGS AND FIXTURES LOCATED ON ARCHITECTURAL DRAWINGS SHALL GOVERN OVER THE MECHANICAL AND ELECTRICAL DRAWINGS.

EQUIPMENT AND FURNITURE SHOWN ON ARCHITECTURAL DRAWINGS ARE FOR REFERENCE PURPOSES ONLY UNLESS NOTED OTHERWISE.

THIS DRAWING SHALL NOT BE USED FOR CONSTRUCTION PURPOSES UNTIL APPROVED BY THE ARCHITECT.

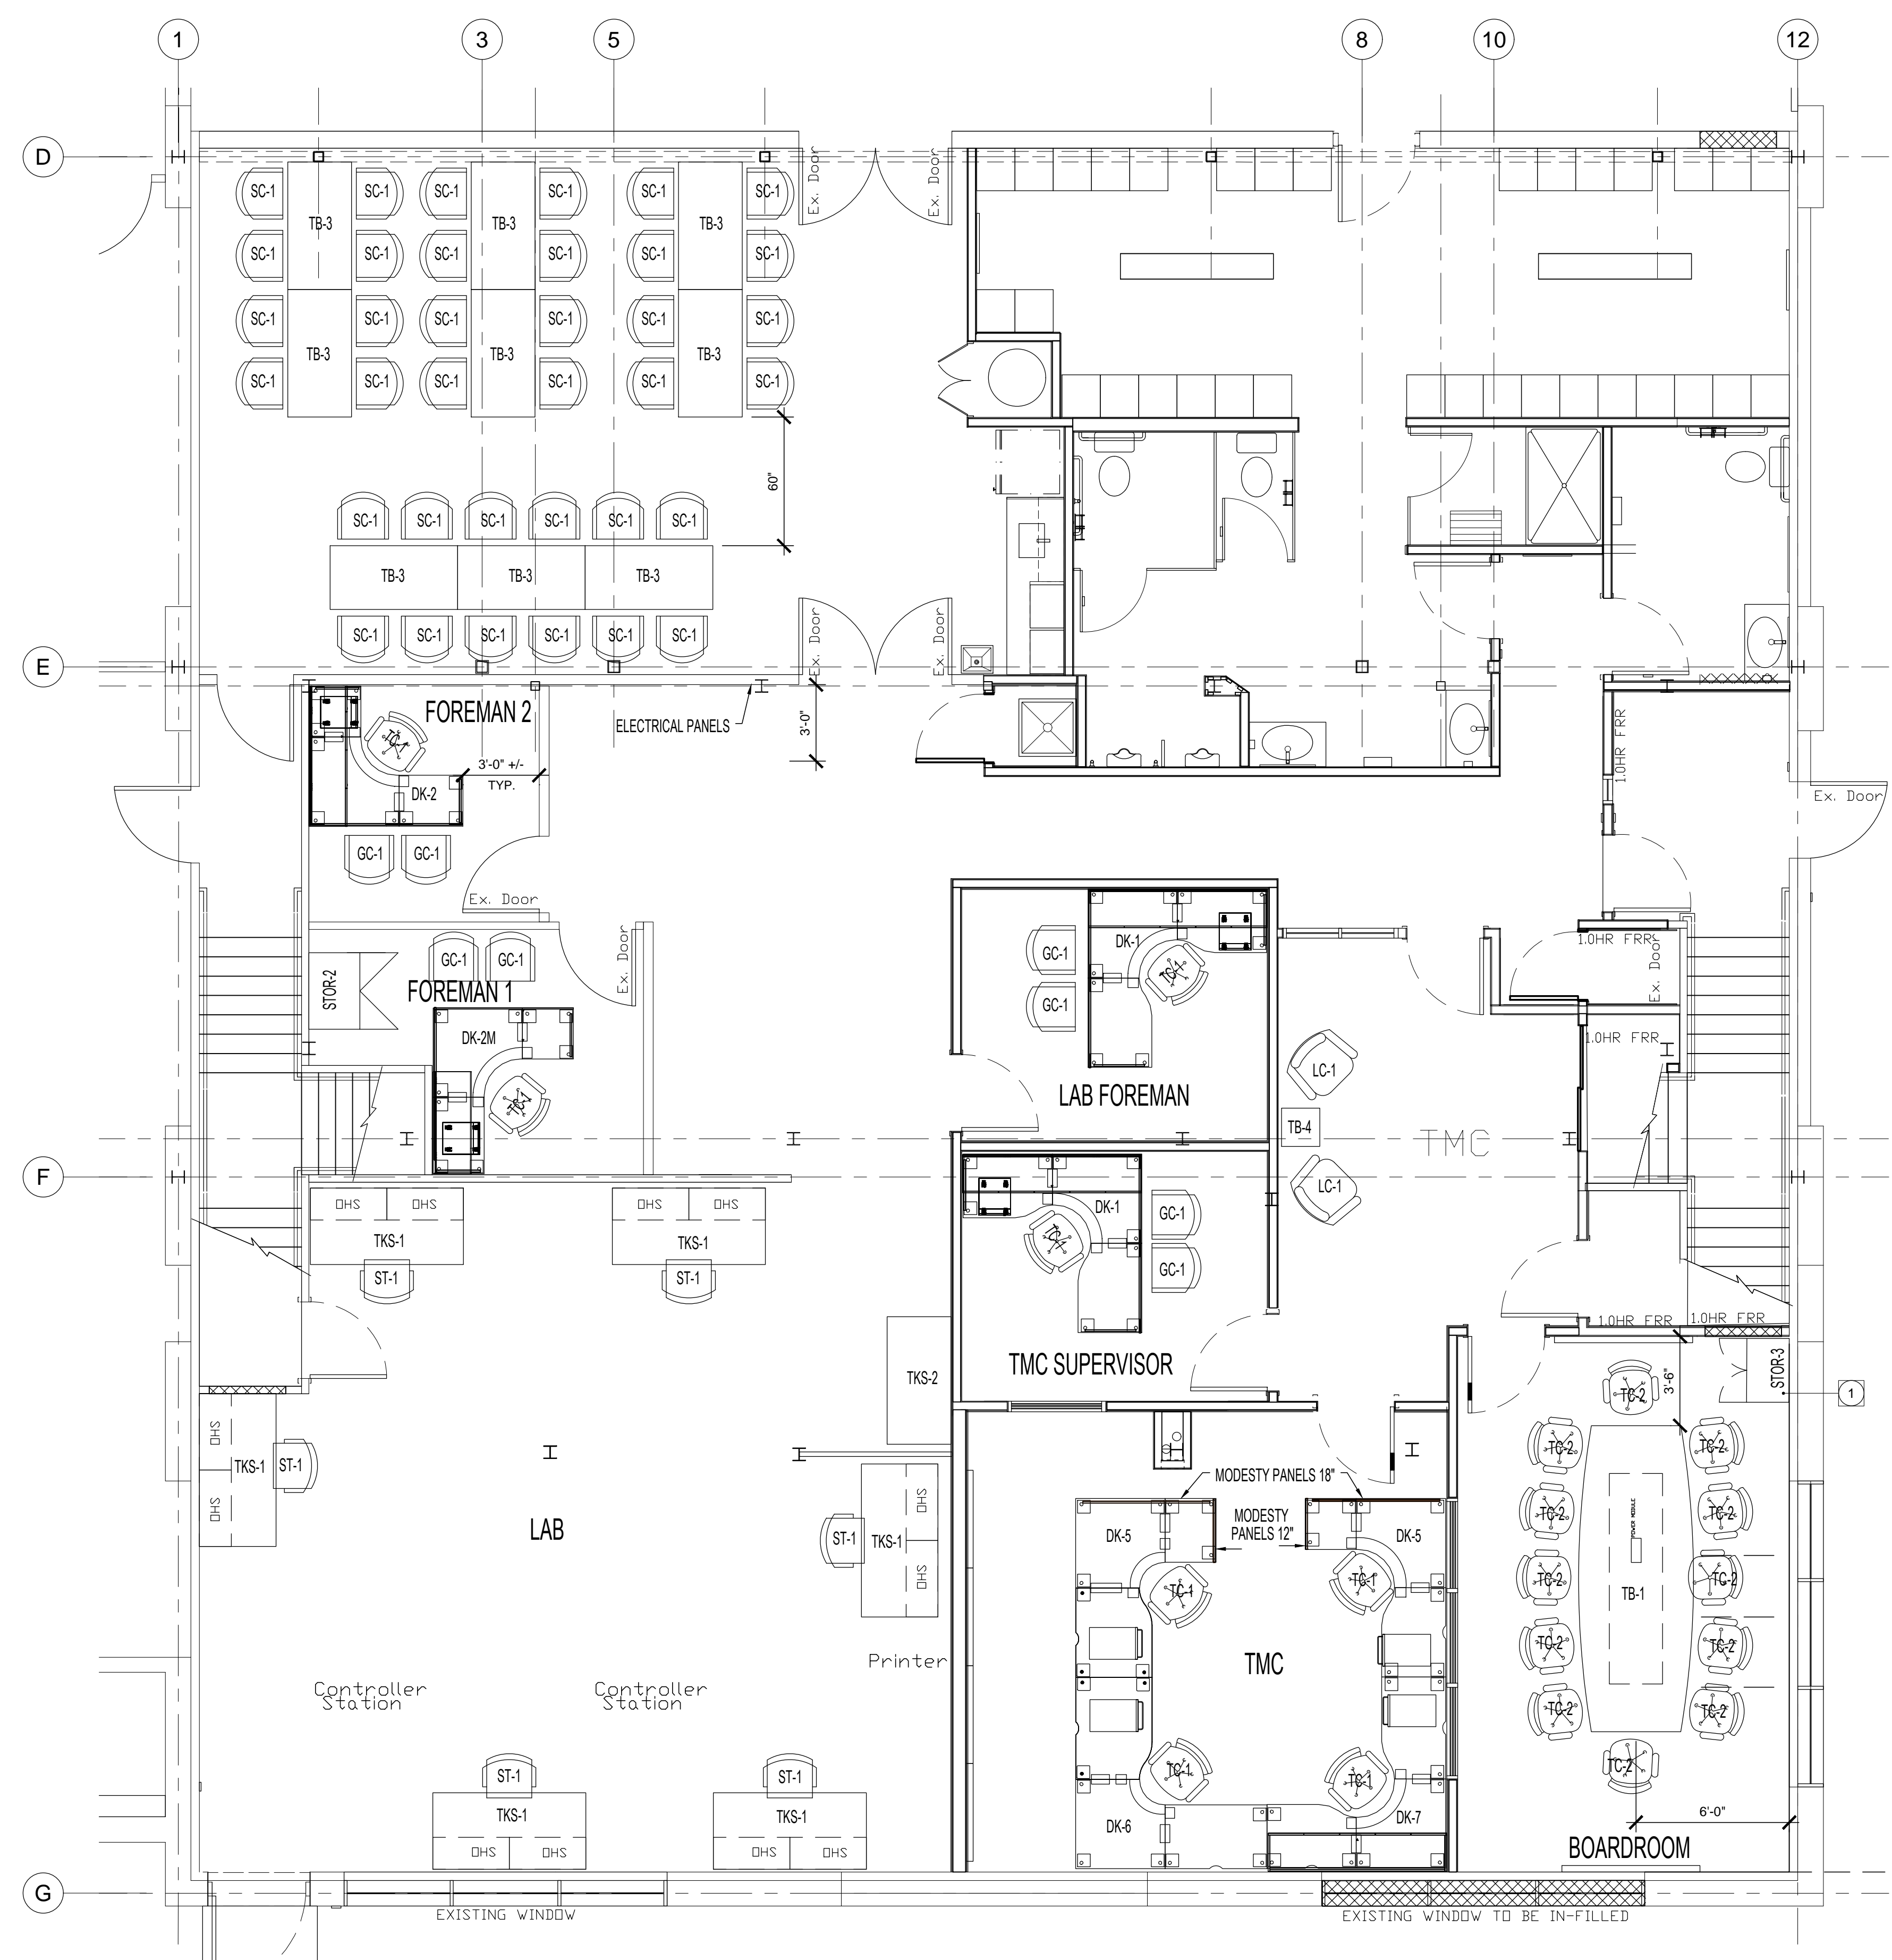


**GENERAL NOTES:**

- DRAWINGS ARE TO BE READ IN CONJUNCTION WITH PART E SPECIFICATIONS OF THE BID OPPORTUNITY.
- QUANTITY, DESCRIPTION AND TAGGING ARE FOUND IN THE INDIVIDUAL SPECIFICATION SECTIONS.
- DIMENSIONS INDICATED REPRESENT THE MINIMUM REQUIREMENTS TO MEET CODE FOR UNIVERSAL ACCESS.
- A CLEAR MINIMUM DIMENSION OF 36" MUST BE MAINTAINED AT ENTRANCES TO THE WORKSTATIONS AND PATHWAYS WITHIN OFFICES.
- PRIME CONTRACTOR WILL BE CORING FLOOR FOR POWER TO BOARDROOM TABLES. COORDINATE PLACEMENT OF TABLE PEDESTALS.
- AUTOCAD FILE AVAILABLE UPON REQUEST TO CONTRACT ADMINISTRATOR.

**SPECIFIC NOTES:**

- PROVIDE PLASTIC LAMINATE TOP.

**LEGEND**

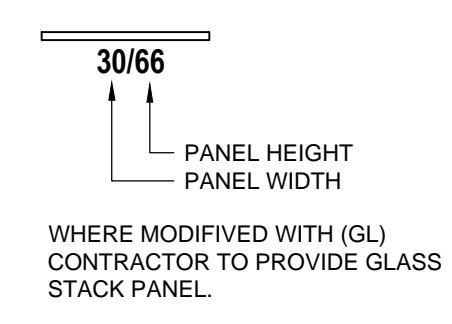

**ABBREVIATIONS:**

- DK DESK
- GC GUEST CHAIR
- KB KEYBOARD
- LC LOUNGE CHAIR
- SC SEMINAR CHAIR
- ST STOOL
- STOR STORAGE CABINET
- TB TABLE
- TC TASK CHAIR
- TKS TECHNICAL WORKSTATION
- WS WORKSTATION

ARCHITECT / PRIME CONSULTANT



SYNYSHYN ARCHITECTURE INTERIOR DESIGN INC  
 653-83 Albert Street  
 Winnipeg, Manitoba  
 R3B 1G4 Canada  
 T 204-983-1100  
 F 204-956-6742  
 E info@synyshyn.com  
 synyshyn.com

SEALS

ENGINEERS / SUB-CONSULTANTS

ISSUED FOR  
 1. BID OPPORTUNITY 61-2016 2016-02-29

PROJECT TITLE  
**THE CITY OF WINNIPEG**  
 SUPPLY, DELIVERY AND INSTALLATION OF  
 OFFICE FURNISHINGS FOR  
 TRANSPORTATION MANAGEMENT CENTRE  
 821 ELGIN AVENUE WINNIPEG, MANITOBA

**MAIN FLOOR FURNITURE PLAN**

DESIGNED BY MD DRAWN BY AA

ISSUE DATE 2016-03-03 REVISION No.

PROJECT No. 15030 DRAWING No. **F-1**



**1 MAIN FLOOR FURNITURE PLAN**  
 SCALE: 1/4" = 1'-0"