




1 NORTH INTERIOR ELEVATION
1:75

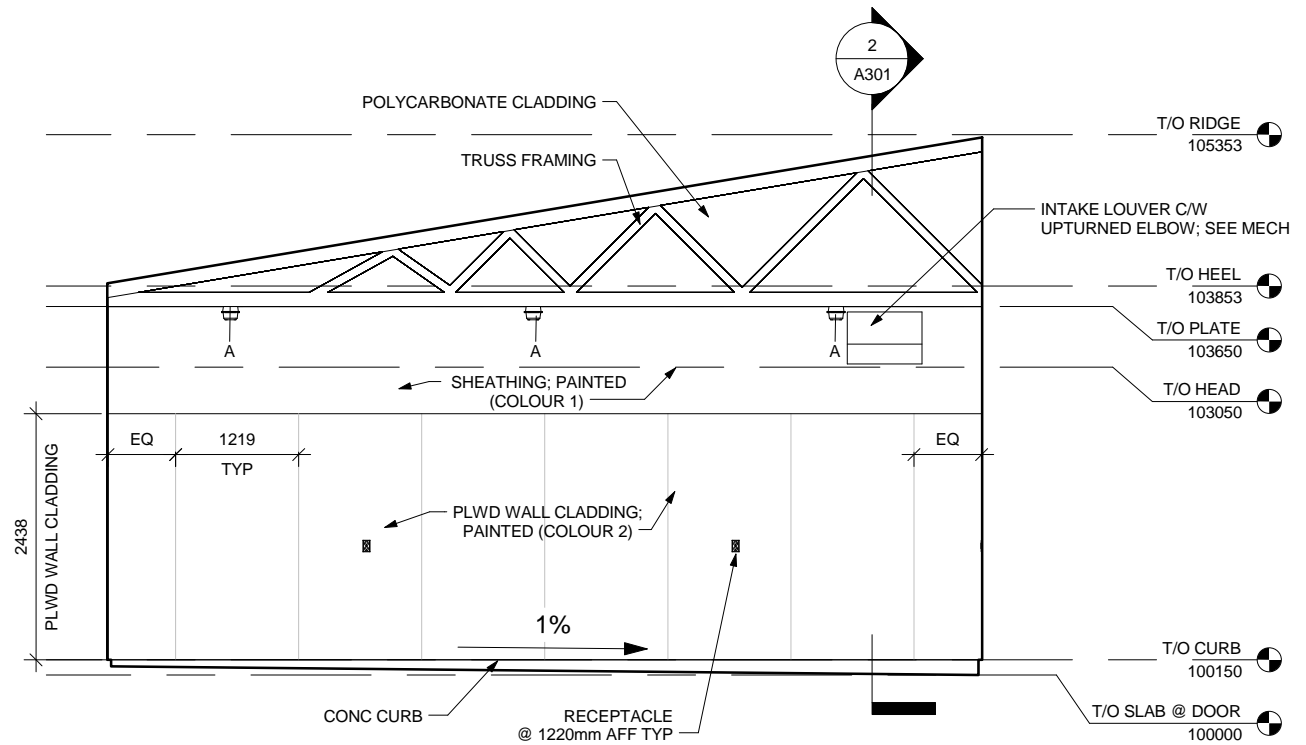

2 EAST INTERIOR ELEVATION
1:75

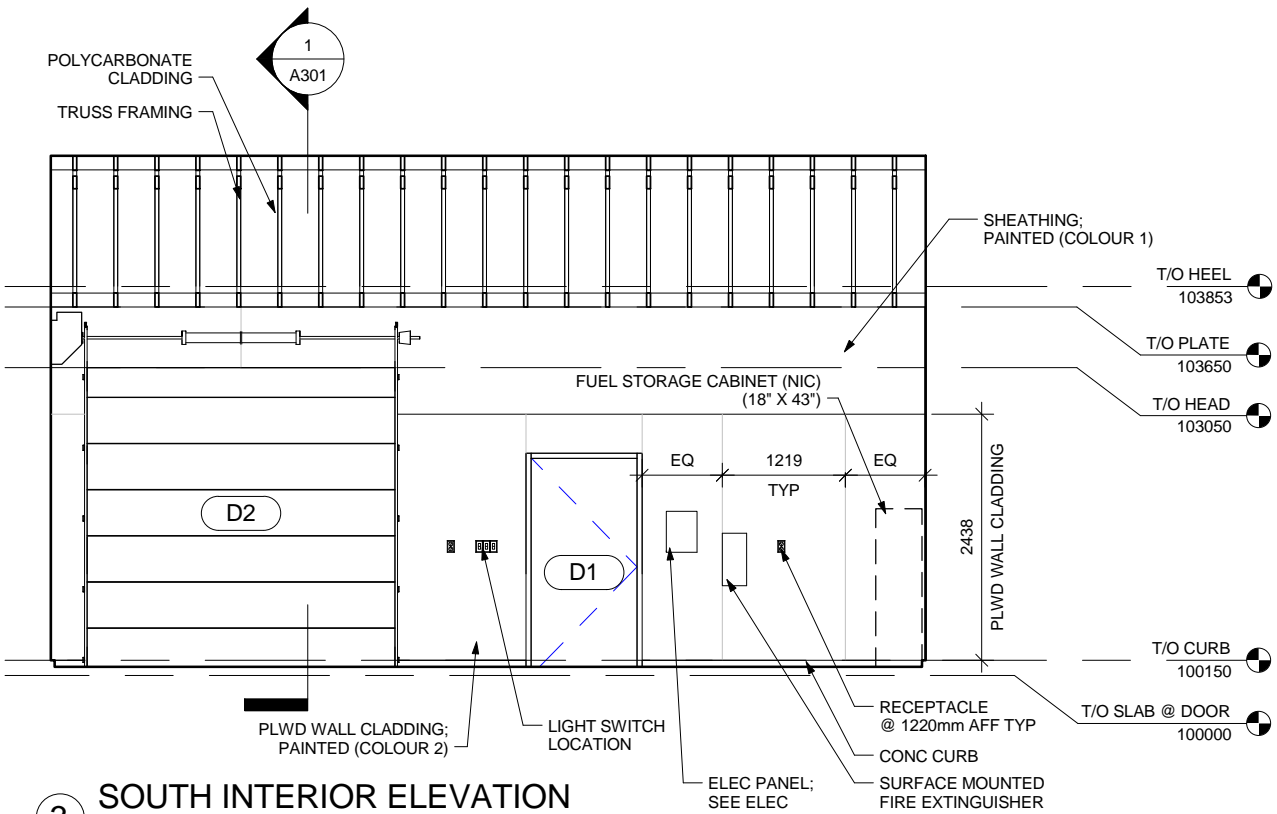

3 SOUTH INTERIOR ELEVATION
1:75

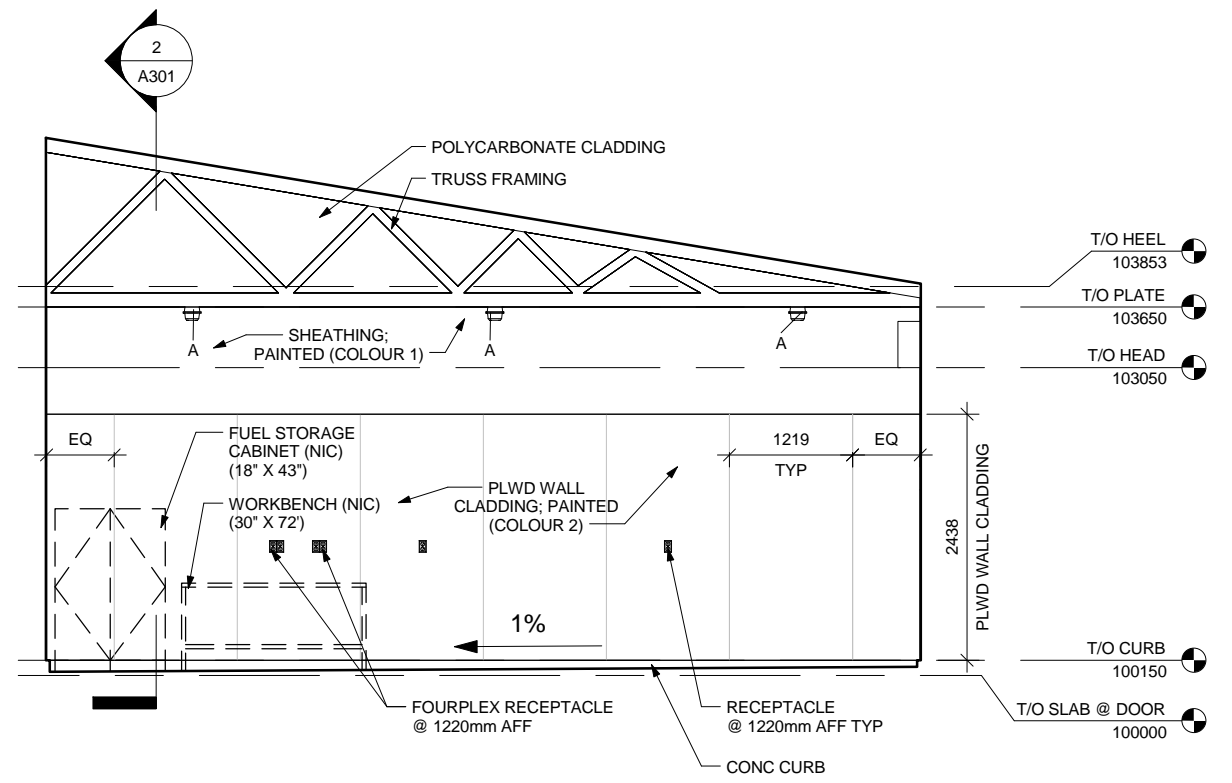

4 WEST INTERIOR ELEVATION
1:75

