




APEGM
 Certificate of Authorization
 SWP Projects Ltd.
 No. 6036 Expiry: April 30, 2017

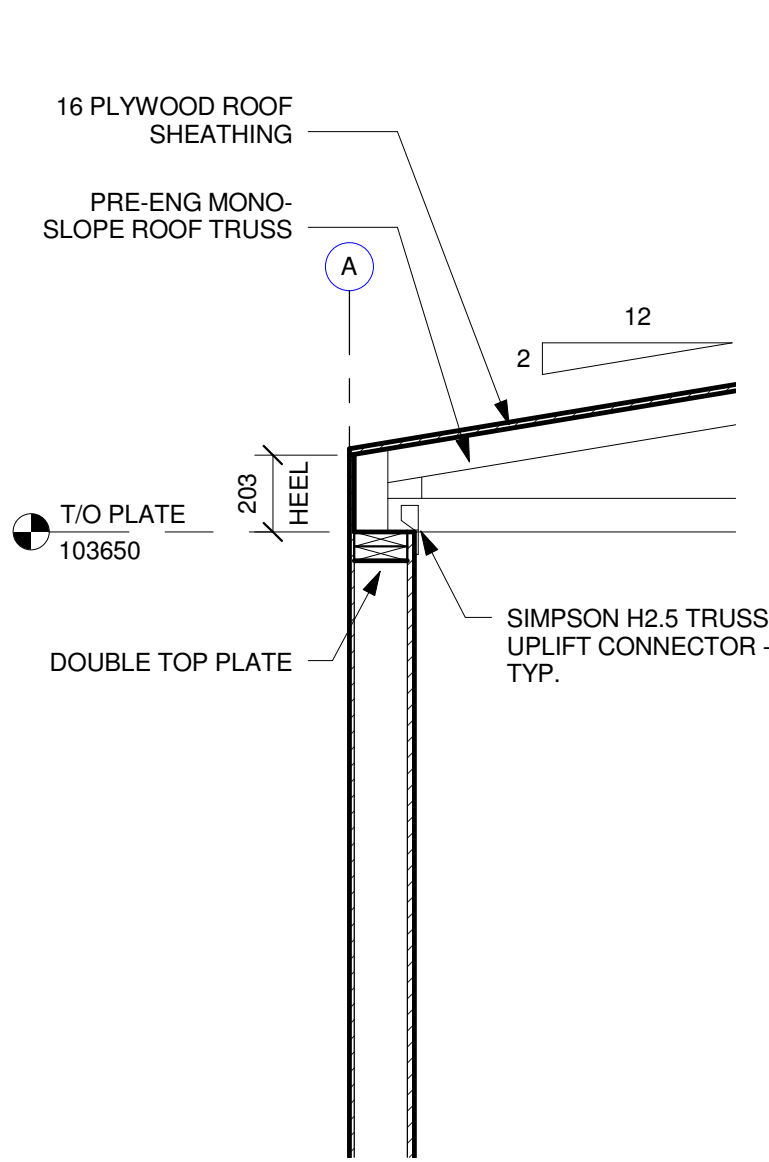


1 SECTION
 S501 1 : 20

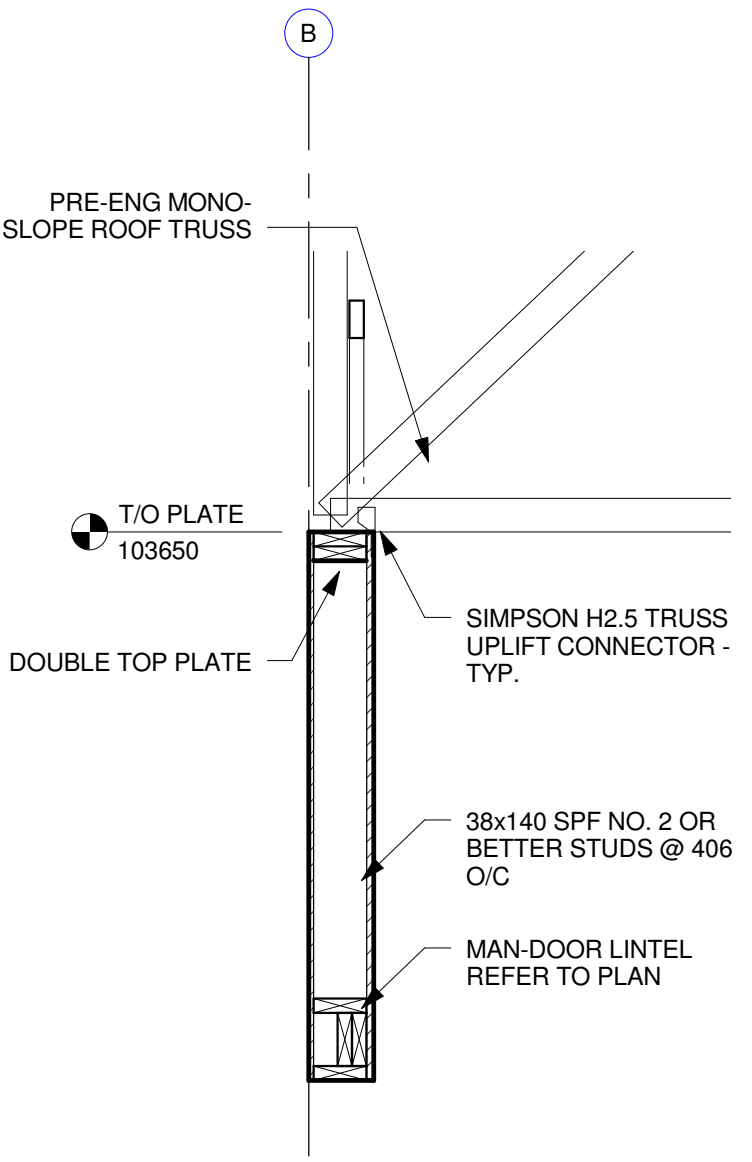

2 SECTION
 S501 1 : 20

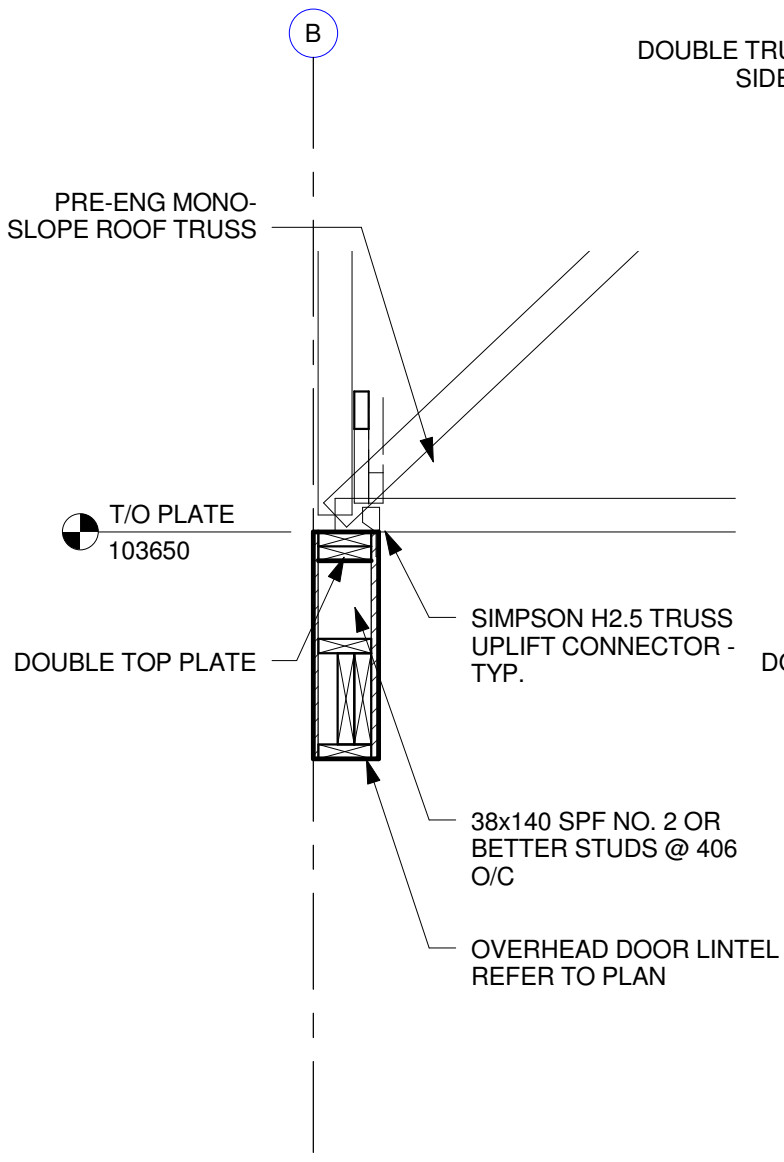

3 SECTION
 S501 1 : 20

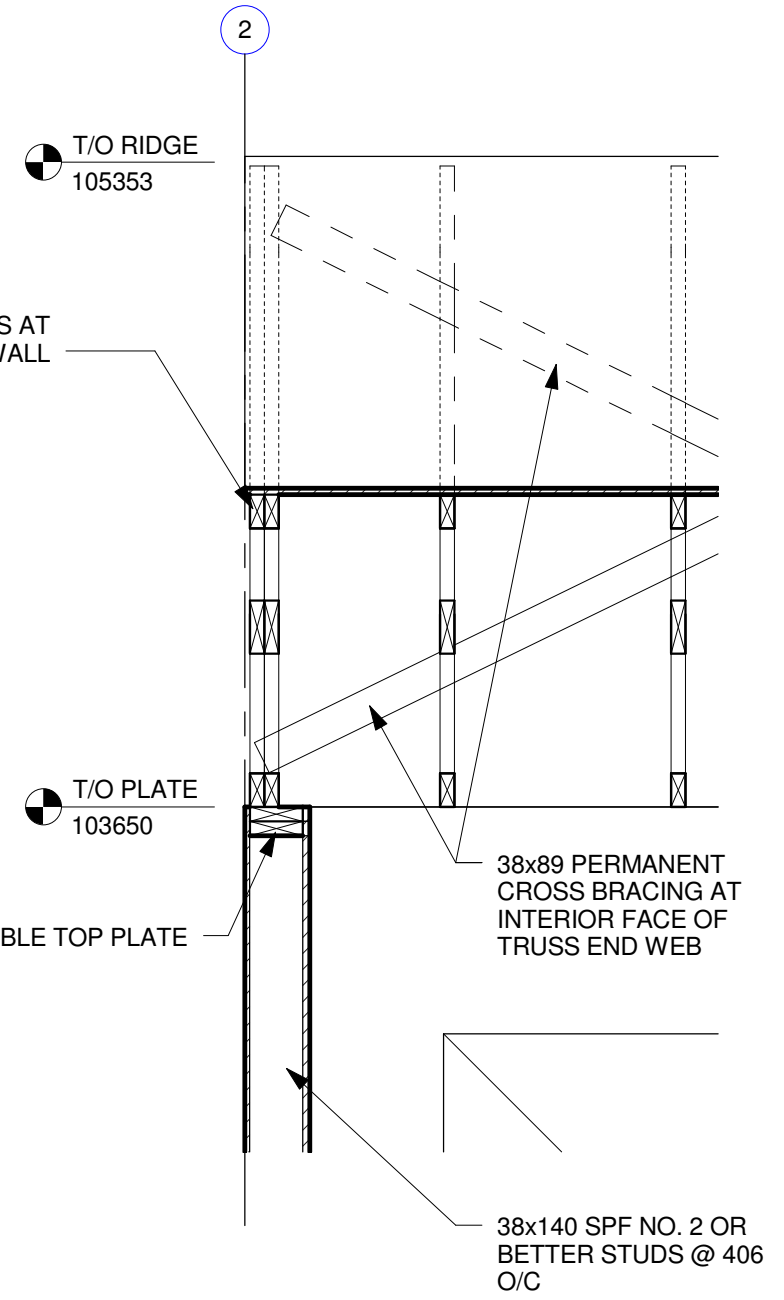

4 SECTION
 S501 1 : 20