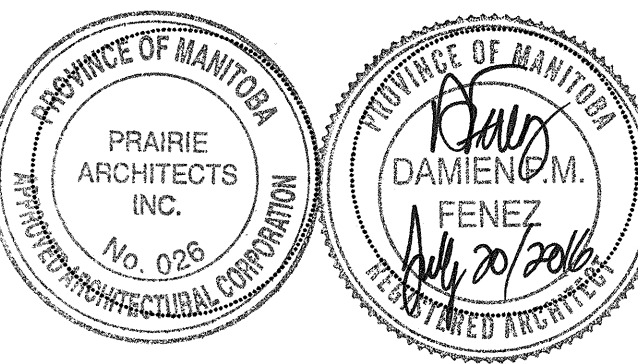


issue / rev.

1	2016.07.15	issued for construction
#	date	issue notes

professional seals



project information

**SEVEN OAKS POOL RENOVATION & ADDITION**

444 ADSUM DRIVE  
WINNIPEG, MB  
CANADA

client

CITY OF WINNIPEG  
4TH FLOOR - 185 KING ST.  
WINNIPEG, MB

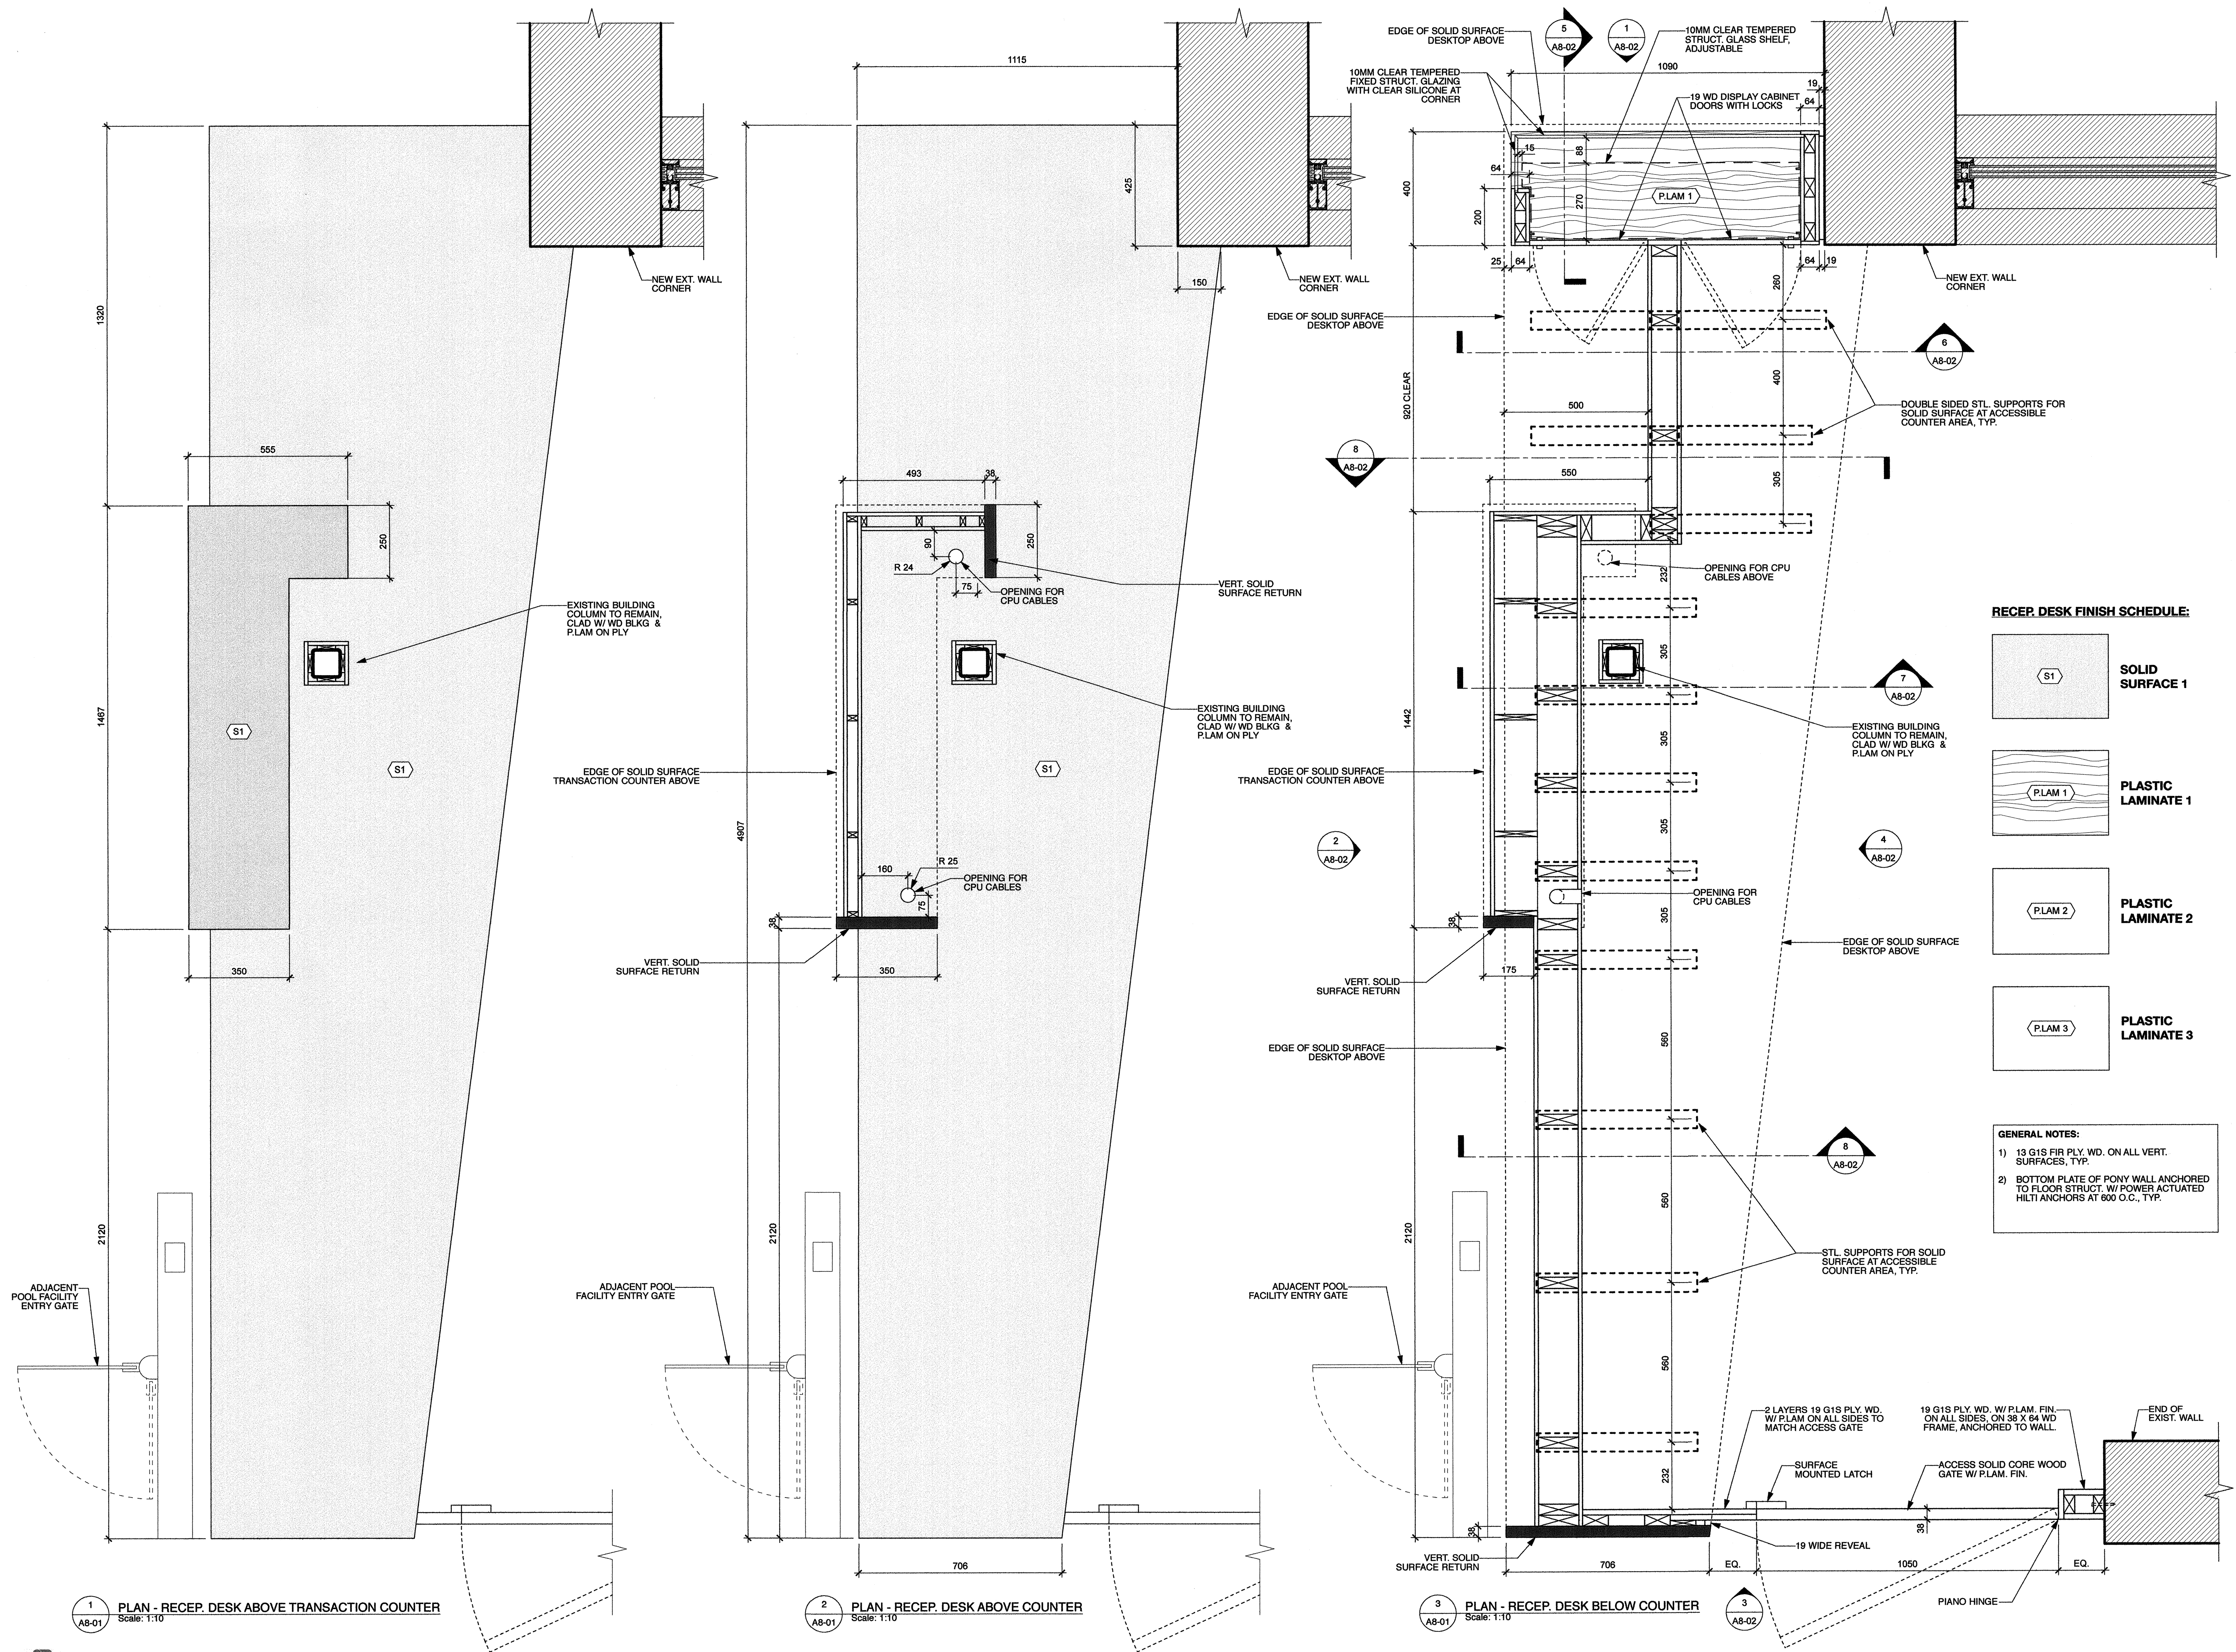
drawing information

**MILLWORK DETAILS RECEPTION DESK**

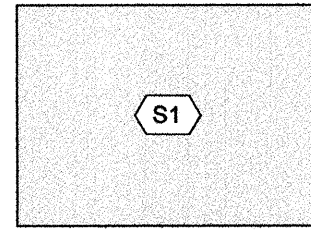
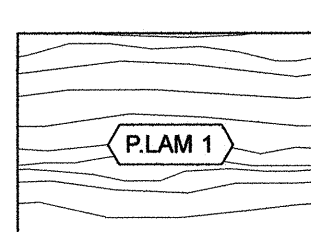
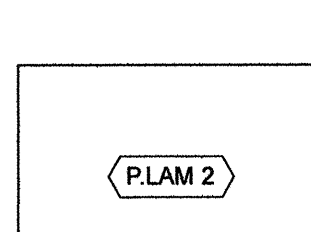
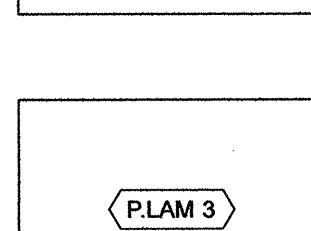
drawn by: **DFI**  
approved by: **DF**

scale: **1:10**  
date issued: **2016.07.15**  
proj. #: **2014.66**  
rev. #: **R-0**

**SEVEN OAKS POOL RENOVATION & ADDITION**  
BID OPPORTUNITY NO. 645-2016



**RECEP. DESK FINISH SCHEDULE:**

-  **SOLID SURFACE 1**
-  **PLASTIC LAMINATE 1**
-  **PLASTIC LAMINATE 2**
-  **PLASTIC LAMINATE 3**

**GENERAL NOTES:**

- 1) 13 G1S FIR PLY. WD. ON ALL VERT. SURFACES, TYP.
- 2) BOTTOM PLATE OF PONY WALL ANCHORED TO FLOOR STRUCT. W/ POWER ACTUATED HILTI ANCHORS AT 800 O.C., TYP.

1 PLAN - RECEPTION DESK ABOVE TRANSACTION COUNTER  
Scale: 1:10

2 PLAN - RECEPTION DESK ABOVE COUNTER  
Scale: 1:10

3 PLAN - RECEPTION DESK BELOW COUNTER  
Scale: 1:10