

File Name: P:\Projects\2014\14-1736-008\Elec\14-1736-008_E1-02.dwg - Tab: E1-02 Plotted By: dderochie 16/07/13 (Wed 3:44pm)

RENOVATION LEGEND:


- X EXISTING ELECTRICAL EQUIPMENT TO BE REMOVED AND TURNED OVER TO THE OWNER OR AS DIRECTED BY THE ENGINEER. REMOVE, BLANK OFF, EXTEND OR RELOCATE ALL ASSOCIATED WIRING AND MAKE SAFE.
- * EXISTING ELECTRICAL EQUIPMENT TO BE REMOVED AND REINSTALLED OR RELOCATED AS SHOWN UPON COMPLETION OF NEW CEILING OR WALL CONSTRUCTION. RE-WIRE OR EXTEND WIRING AS REQUIRED.
- ✓ EXISTING ELECTRICAL EQUIPMENT TO REMAIN IN IT'S PRESENT LOCATION. REWIRE OR EXTEND WIRING AS REQUIRED.

300 - 141 Bannatyne Ave., Winnipeg, MB, R3B 0R3
 telephone 204.956.0638 fax 204.943.5597
 web www.prairiearchitects.ca

Issue / rev.

Issue / rev.	date	issue notes
0	2016/07/15	ISSUED FOR CONSTRUCTION
#	date	issue notes

professional seals

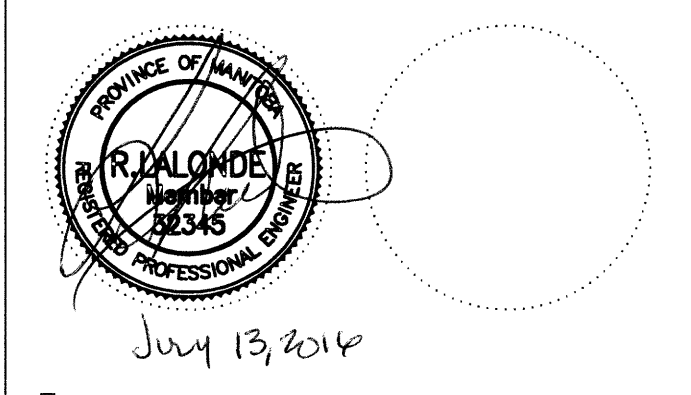

project information

SEVEN OAKS POOL
 444 Adsum Drive
 Winnipeg, MB
 Canada


client

City of Winnipeg
 4th Floor - 86 King Street
 Winnipeg, MB

drawing information

ELECTRICAL MEZZANINE POWER & SYSTEMS - DEMO
 drawn by: GCN
 approved by:
 scale: AS NOTED
 date issued: 2016.07.15
 proj. #: 14-1736-008
 rev. #: R-0

SEVEN OAKS POOL RENOVATION & ADDITION
 BID OPPORTUNITY NO. 645-2016

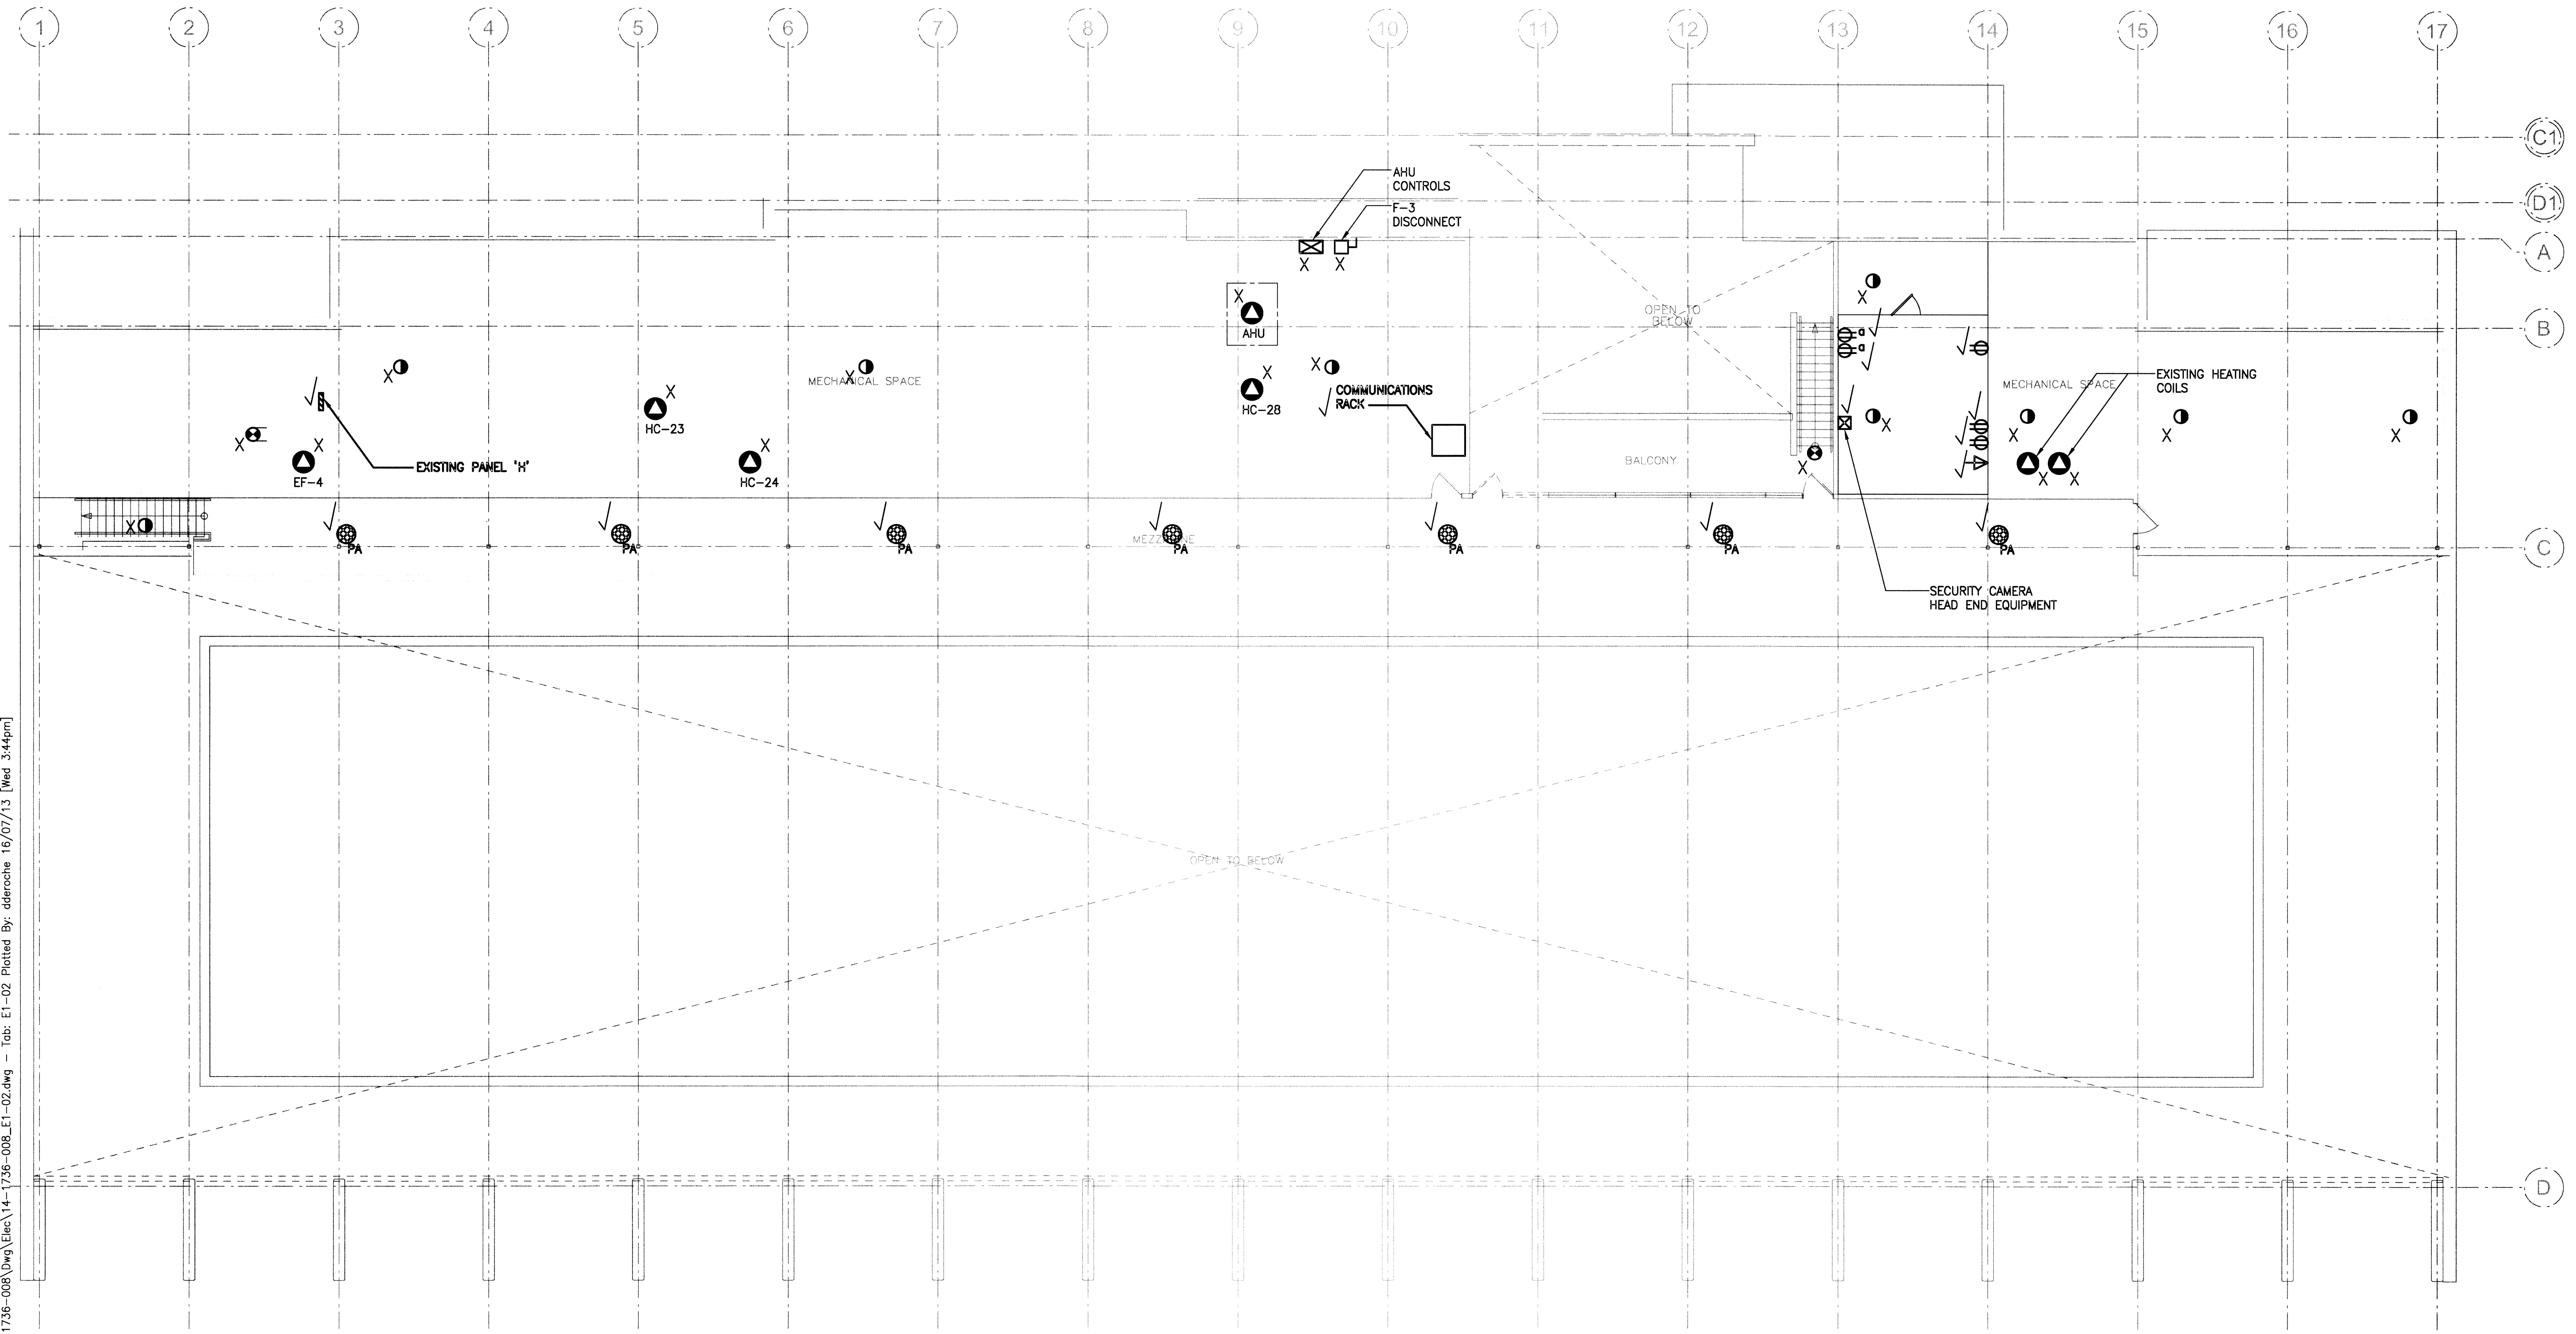

1 MEZZANINE POWER/SYSTEMS PLAN - DEMO
 SCALE: 1:100mm (24"x36")

This drawing must not be scaled. The contractor shall verify all dimensions and other data on site prior to commencement of work. All discrepancies, errors, and omissions are to be reported to the architect. Drawing and specifications, as instruments of service, are the property of the architect, the copyright in the same being reserved to him. No reproduction may be made without the permission of the architect, and when made, must bear his name. All prints to be returned to the architect on request.