



File Name: P:\Projects\2014\14-1736-008\DWG\Mech\14-1736-008_M6-00.dwg - Tab: M6-00 Plotted By: dderoché 16/07/14 [Thu 10:38am]

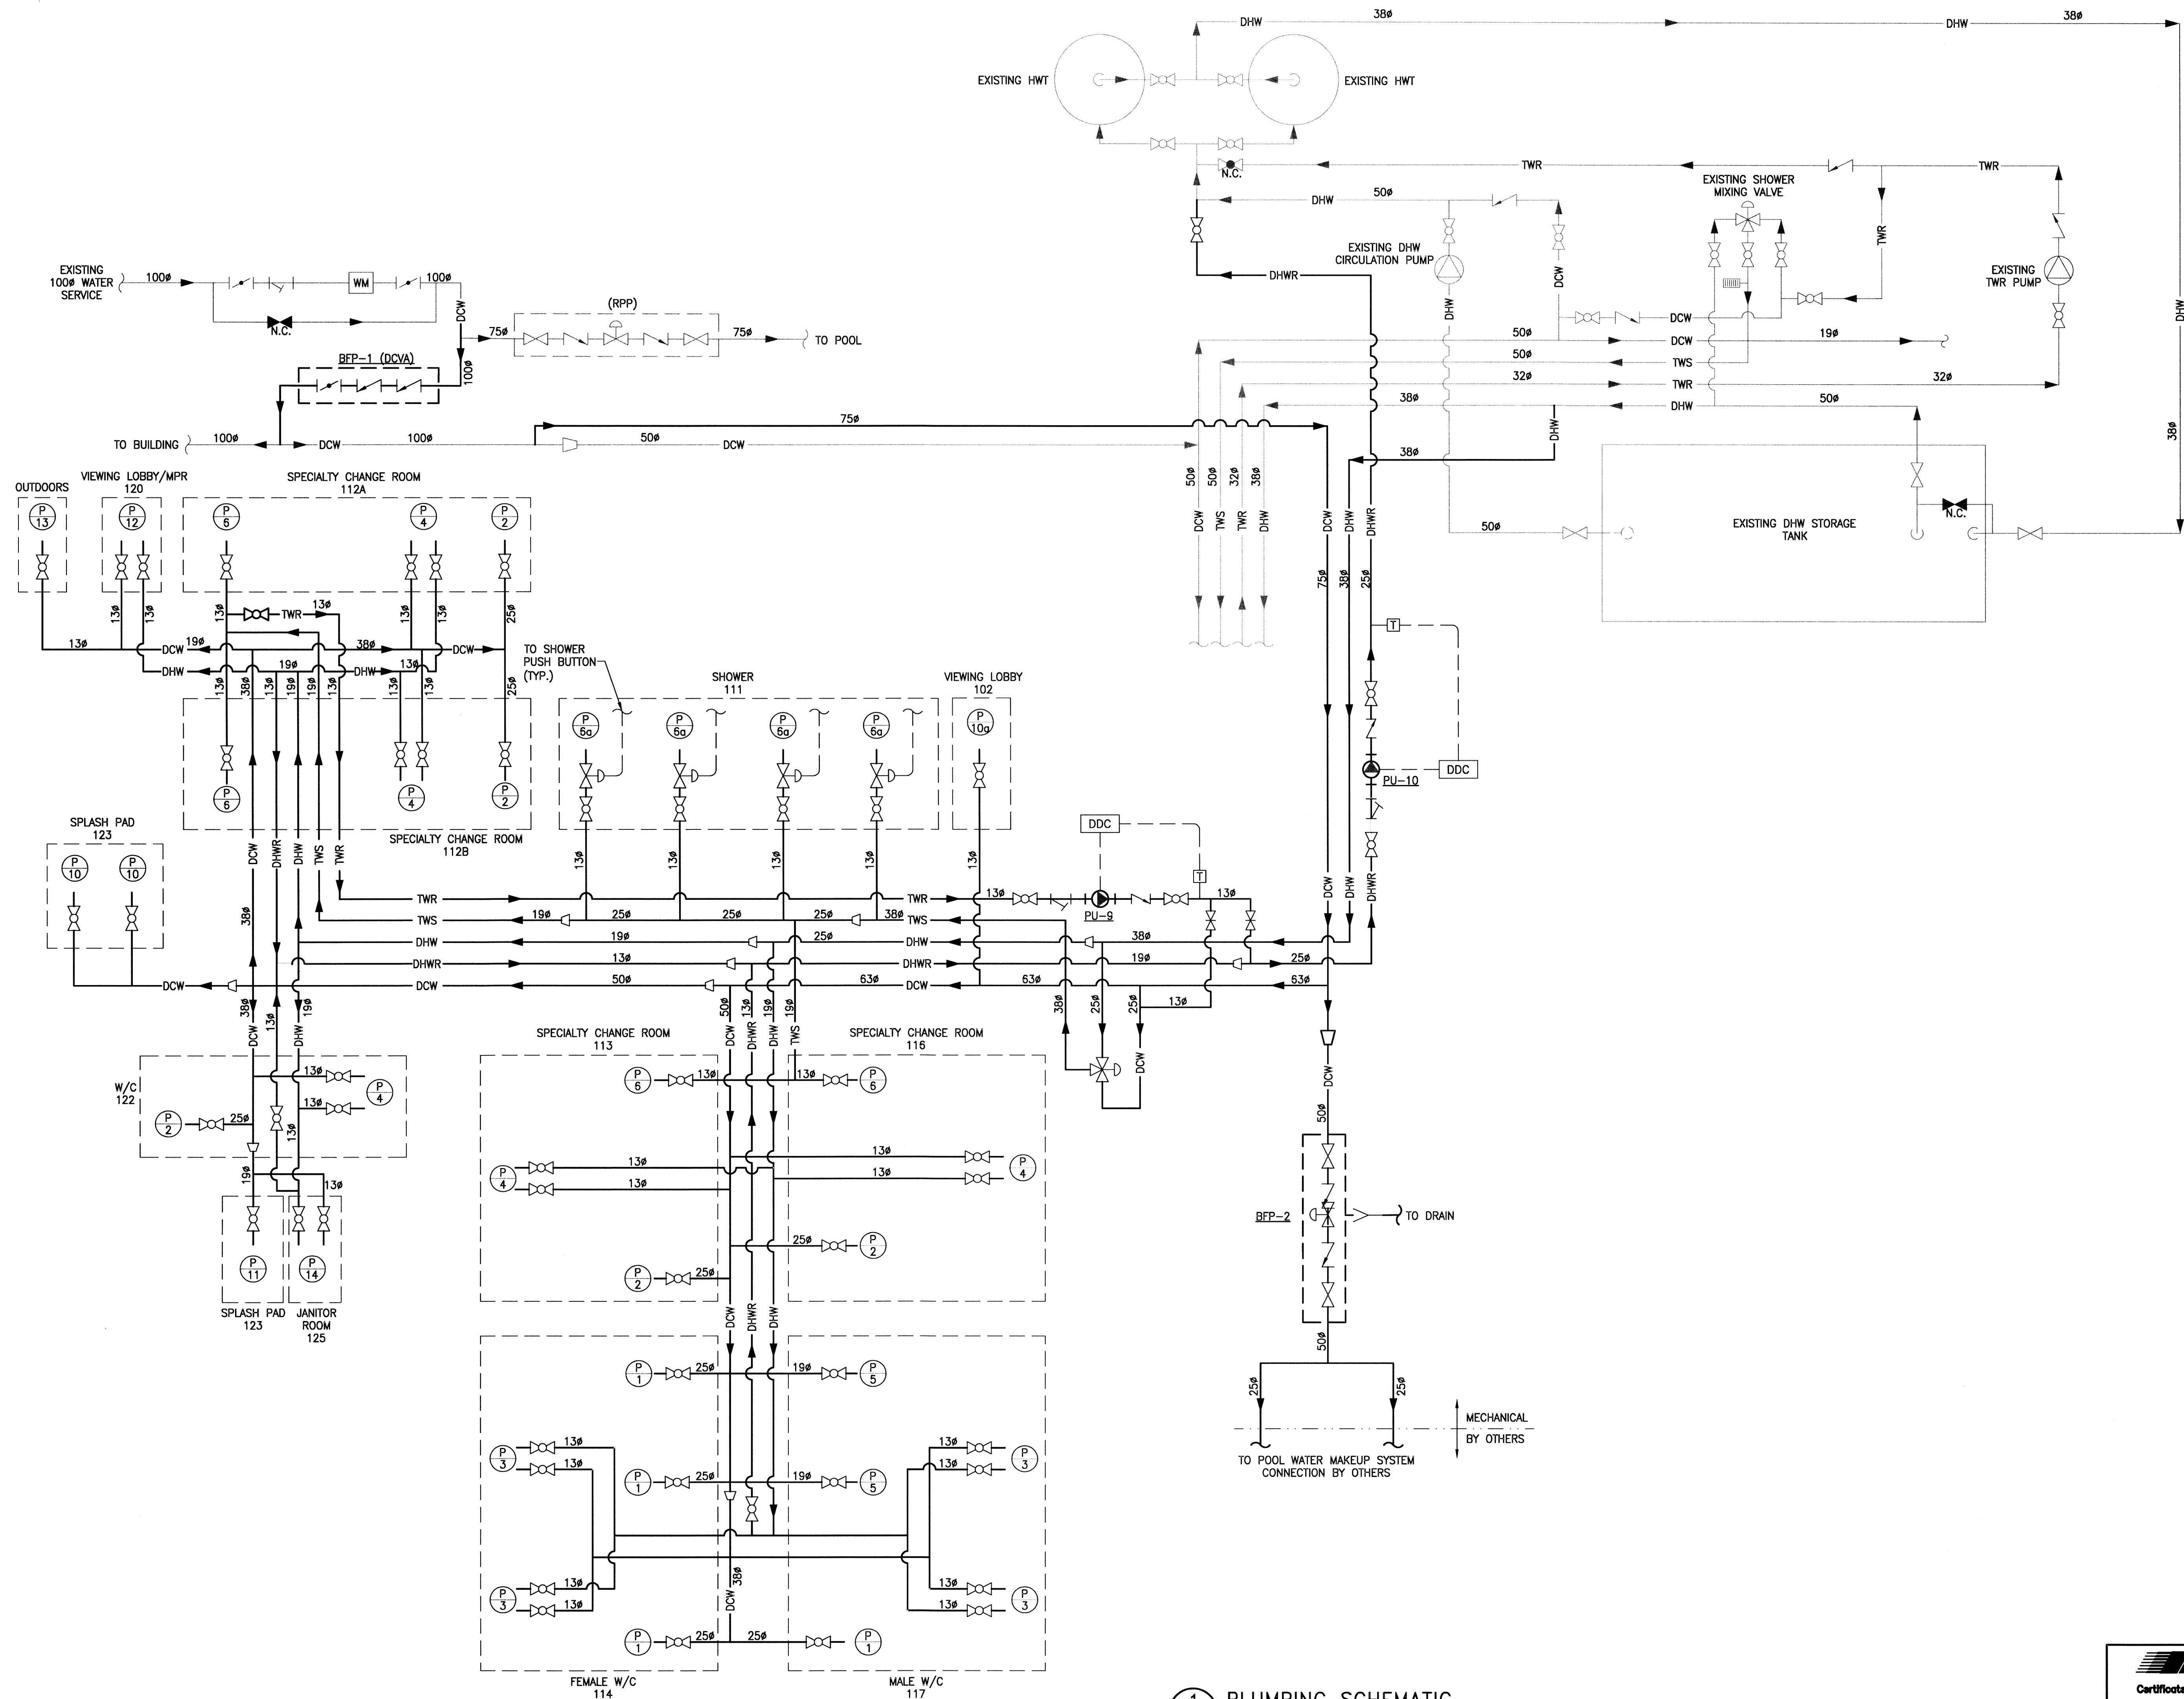


1 PLUMBING SCHEMATIC
SCALE: N.T.S.

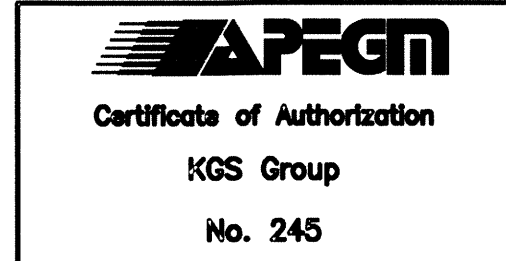

Issue / rev.

0	2016/07/15	ISSUED FOR CONSTRUCTION
#	date	issue notes

professional seals

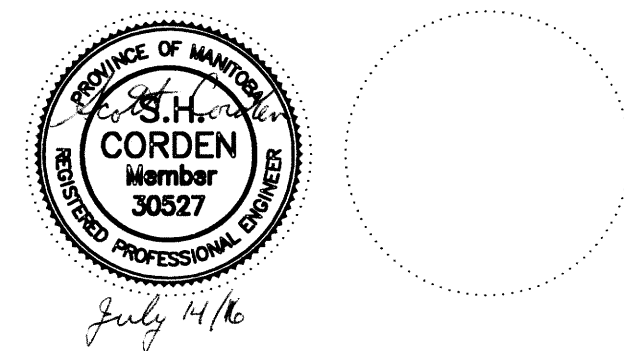

project information

SEVEN OAKS POOL

444 Adsum Drive
Winnipeg, MB
Canada

client

drawing information

MECHANICAL PLUMBING SCHEMATIC

drawn by: RLR
approved by: [Signature]
scale: AS NOTED
date issued: 2016.07.15
proj. #: 14-1736-008
rev. #: R-0

SEVEN OAKS POOL RENOVATION & ADDITION
BID OPPORTUNITY NO. 645-2016

M6 00

This drawing must not be scaled. The contractor shall verify all dimensions and other data on site prior to commencement of work. All discrepancies, errors, and omissions are to be reported to the architect. Drawing and specifications, as instruments of service, are the property of the architect, and when made, must bear his name. No reproduction may be made without the permission of the architect, and when made, must bear his name. All prints to be returned to the architect on request.