


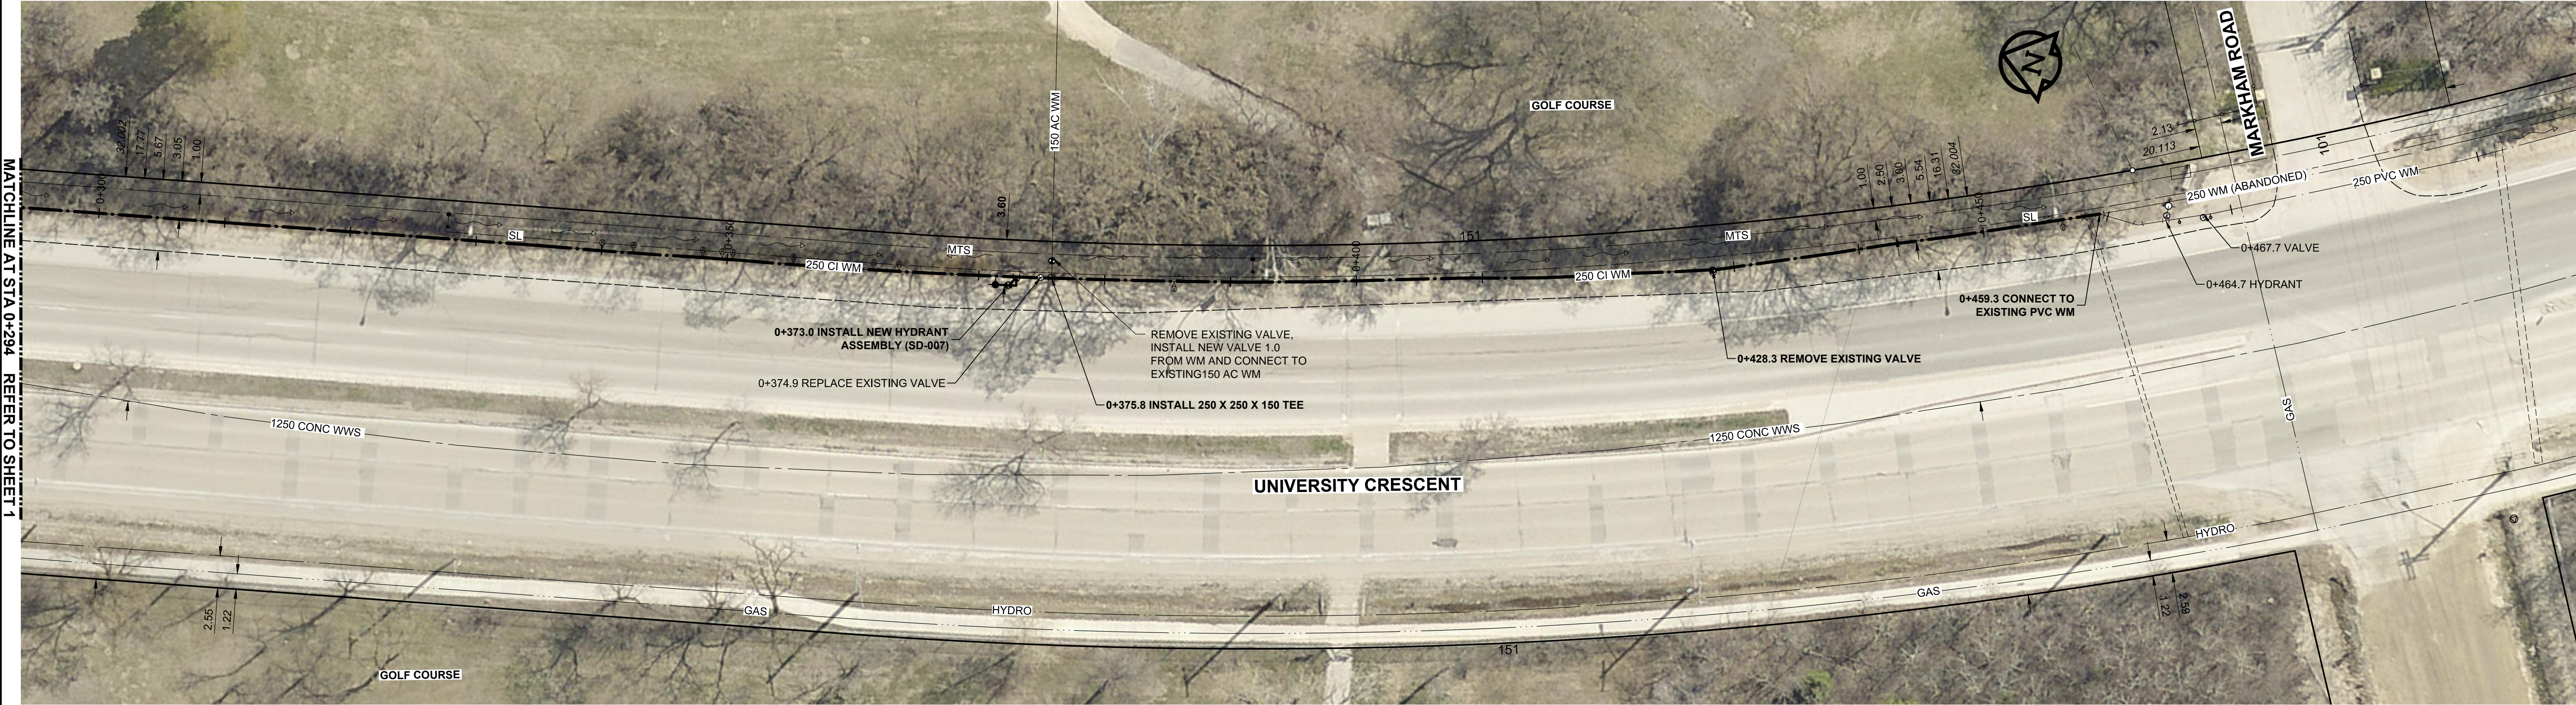

MATCHLINE AT STA 0+294 REFER TO SHEET 1



MATCHLINE AT STA 0+294 REFER TO SHEET 1



AECOM REVIEW DRAFT CHK
AECOM FILE NAME: 60492900 - Streets.dwg Saved By: comptonh

AECOM
Certificate of Authorization
AECOM Canada Ltd.
No. 4671 Date: 2018/1/4

METRIC
WHOLE NUMBERS INDICATE MILLIMETRES
DECIMALIZED NUMBERS INDICATE METRES

LOCATION APPROVED
UNDERGROUND STRUCTURES

| SUPR. | U/G STRUCTURES | DATE |
|-------|----------------|------|
| | | |

LOCATION OF UNDERGROUND STRUCTURES AS SHOWN ARE BASED ON THE BEST INFORMATION AVAILABLE. BUT NO GUARANTEE IS GIVEN THAT ALL EXISTING UTILITIES ARE SHOWN OR THAT THE GIVEN LOCATIONS ARE EXACT. CONFIRMATION OF EXISTENCE AND EXACT LOCATION OF ALL SERVICES MUST BE OBTAINED FROM THE INDIVIDUAL UTILITIES BEFORE PROCEEDING WITH CONSTRUCTION.

BENCHMARK 232.066 SW CORNER UNIVERSITY CRES AND MARKHAM RD. 19 mm DIA X 6.1 m IB IN VALVE BOX, 2.0 m N OF SL MARKHAM RD AND 1.0 m W OF WL UNIVERSITY CRES

| NO. | ISSUED FOR TENDER | 16/07/14 | SE |
|-----|-------------------|----------|----|
| | | | |

AECOM

| | | | |
|-------------|-------|---------------------------|--------------------|
| DESIGNED BY | GSK | CHECKED BY | <i>[Signature]</i> |
| DRAWN BY | SE | APPROVED BY | <i>[Signature]</i> |
| HOR. SCALE | 1:250 | RELEASED FOR CONSTRUCTION | |
| VERT. SCALE | N/A | DATE | |

PROFESSIONAL'S SEAL
PROVINCE OF MANITOBA
14 July 2014
C. C. MACEY
REGISTERED ENGINEER
CONSULTANT DRAWING NO.
C-0001

THE CITY OF WINNIPEG
WATER AND WASTE DEPARTMENT
ENGINEERING DIVISION

WATERMAIN REHABILITATION
UNIVERSITY CRESCENT
THATCHER DR TO MARKHAM RD

| | | | |
|---------------------|---------|----|---|
| SHEET | 2 | OF | 6 |
| CITY DRAWING NUMBER | D-14384 | | |
| REV | 0 | | |