


A PAVEMENT STRUCTURE - THELMA CALL TENNIS COURT
Scale: H 1:100 V 1:50

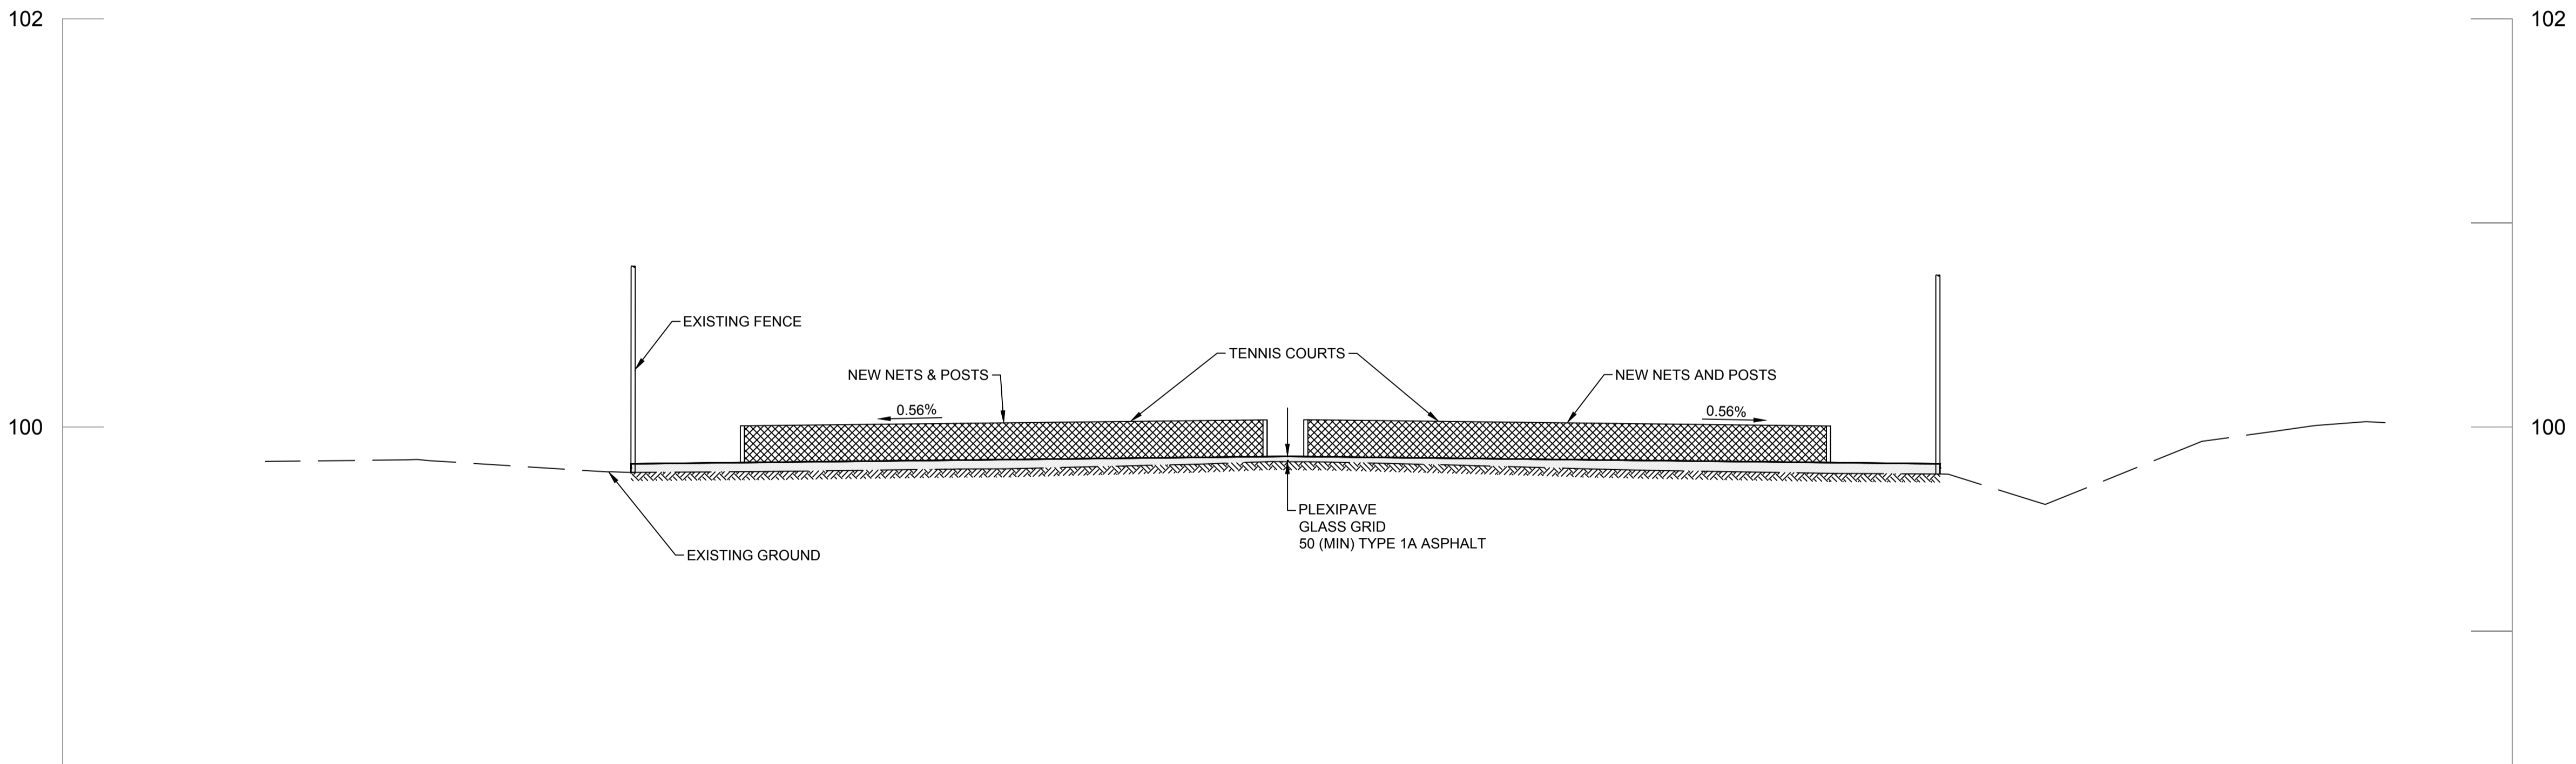

B PAVEMENT STRUCTURE - LINDEN WOODS TENNIS COURT
Scale: H 1:100 V 1:50

WARNING

IF POWER EQUIPMENT OR EXPLOSIVES ARE TO BE USED FOR EXCAVATION ON THIS PROJECT THE CONTRACTOR MUST:

1. NOTIFY THE GAS COMPANY OF THE PROPOSED LOCATION OF EXCAVATION.
2. TAKE PRECAUTION TO AVOID DAMAGE TO GAS COMPANY INSTALLATIONS SEE PROVINCIAL REGULATION 210/72 FOR DETAILS.
3. OBTAIN EXCAVATION PERMITS PRIOR TO CONSTRUCTION.

WHOLE NUMBERS INDICATE MILLIMETRES
DECIMALIZED NUMBERS INDICATE METRES

150 mm WM	WATERMAIN	150 mm WM	HYDRO	300 mm LDS	LAND DRAINAGE SEWER	250 mm WWS	WASTE WATER SEWER	31.000	ASPHALT	PROPERTY LINE	HYDRANT	VALVE	SEWER	SOUTH/EAST GUTTER	NORTH/WEST GUTTER	
300 mm LDS	LAND DRAINAGE SEWER	300 mm LDS	WASTE WATER SEWER	31.000	ASPHALT	PROPERTY LINE	HYDRANT	VALVE	SEWER	SOUTH/EAST GUTTER	NORTH/WEST GUTTER	LEGEND - PLAN	PROPOSED	EXISTING	LEGEND - PROFILE	PROPOSED

UNDERGROUND STRUCTURES	
SUPV. U/G STRUCTURES COMMITTEE	DATE
NOTE: LOCATION OF UNDERGROUND STRUCTURES AS SHOWN ARE BASED ON THE BEST INFORMATION AVAILABLE, BUT NO GUARANTEE IS GIVEN THAT ALL EXISTING UTILITIES ARE SHOWN OR THAT THE GIVEN LOCATIONS ARE EXACT. CONFIRMATION OF EXISTENCE AND EXACT LOCATION OF ALL SERVICES MUST BE OBTAINED FROM THE INDIVIDUAL UTILITIES BEFORE PROCEEDING WITH CONSTRUCTION.	

B.M. ELEV.	
NO.	REVISIONS
0	ISSUED FOR REVIEW 16/07/27 PRD
	YYMMDD BY

URBAN DESIGN DIVISION PARKS PLANNING & DEVELOPMENT			
DESIGNED BY	PRD	CHECKED BY	CRH
DRAWN BY	PRD	APPROVED BY	RGZ
HOR. SCALE:	AS SHOWN	RELEASED FOR CONSTRUCTION	
VERTICAL:	AS SHOWN	DATE	
	16/07/27		

PROFESSIONAL'S SEAL
PRELIMINARY
NOT FOR CONSTRUCTION
CONSULTANT PROJECT NUMBER
N/A

THE CITY OF WINNIPEG
PLANNING, PROPERTY & DEVELOPMENT DEPARTMENT

2016 PARKS CAPITAL PROGRAM

BID OPPORTUNITY NUMBER: 688-2016

SHEET 4 OF 5

CITY DRAWING NUMBER: T.7-D

PAVEMENT CROSS SECTION PLAN

V:\Design\Branch\Projects\2016_10_Linden_Wood_&_Thelma_Call_Tennis_Court\0300_drawing\sheet_files\LNTHFC-301-2016.dwg