


LEGEND:
 FUNCTIONAL IDENTIFIERS:
 MS HUMIDITY SWITCH
 TS TEMPERATURE SWITCH
 TV TEMPERATURE VALVE

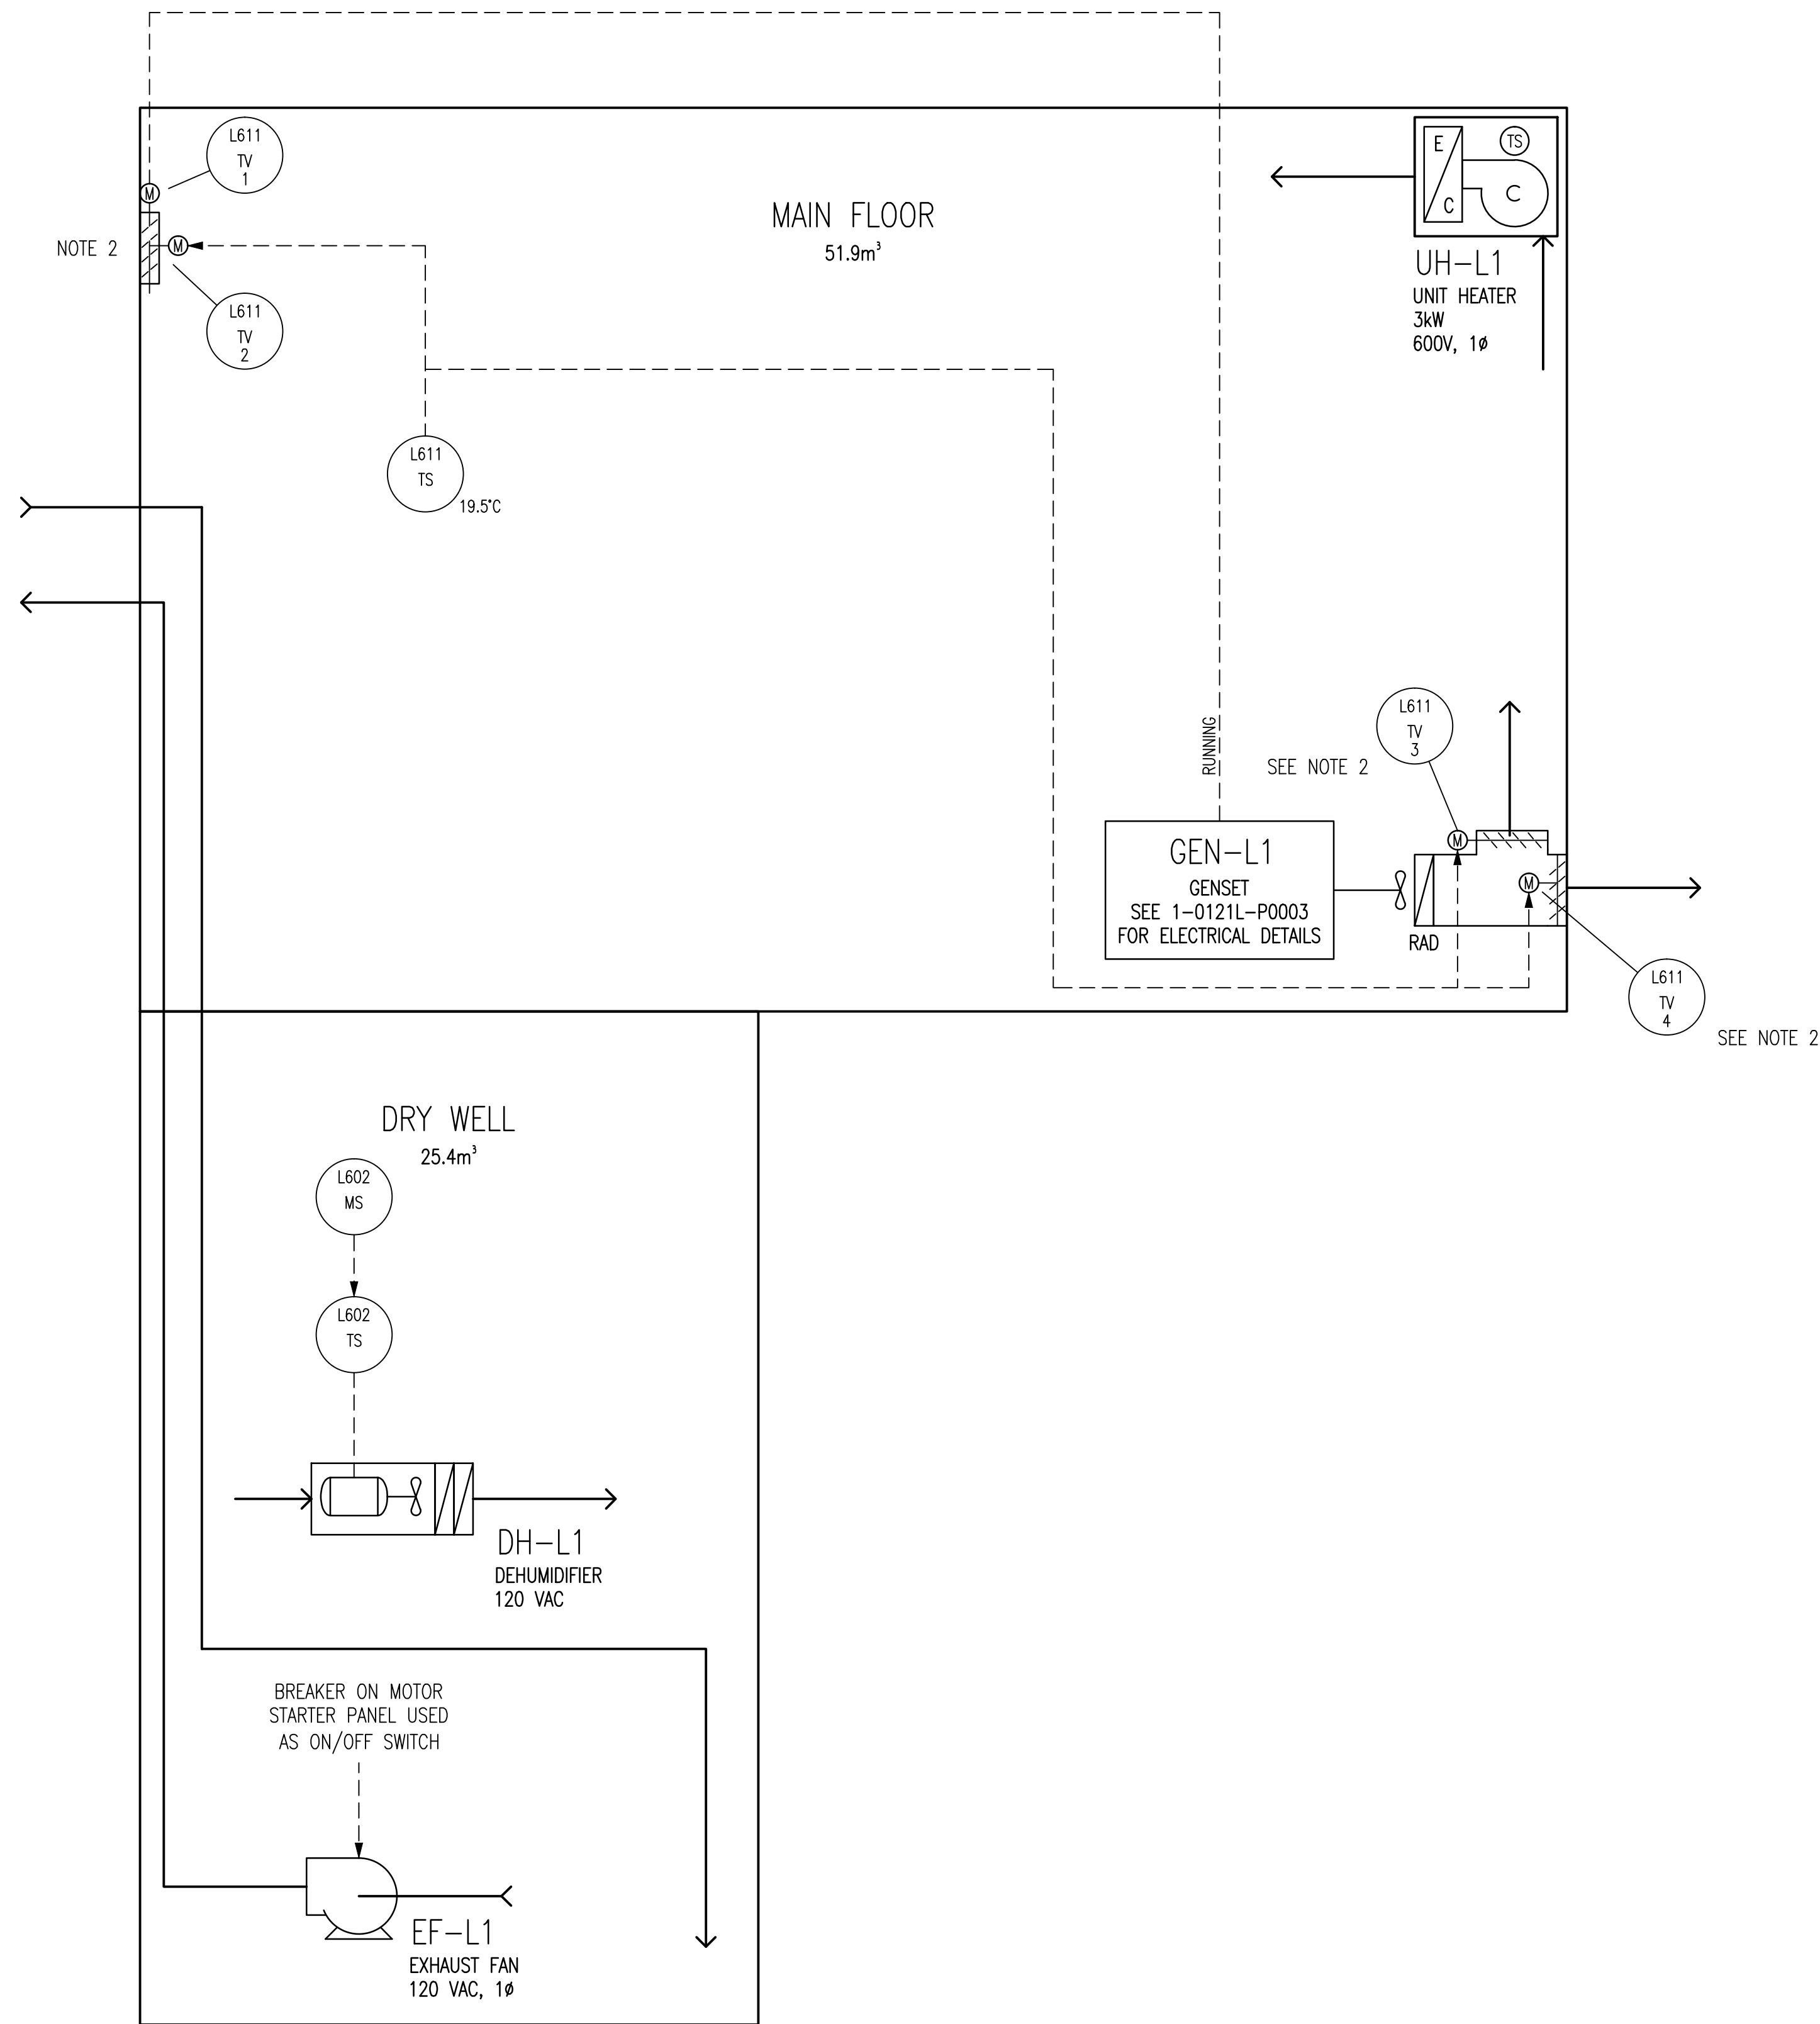

NOTES:

1. ALL INSTRUMENT IDENTIFIERS HAVE AN OPTIONAL FACILITY PREFIX OF "BUR-".
 EXAMPLE: BUR-L501-HS-1
2. DAMPERS MODULATE BASED ON THE ROOM TEMPERATURE.



NO.	REVISIONS	DATE	DESIGN	CHECK
00	ISSUED FOR CITY USE	2012/01/31	-	TMC

SNC-LAVALIN INC. 148 Nature Park Way Winnipeg, MB, Canada R3P 0X7 204-786-8080	
DESIGNED BY: EXISTING	CHECKED BY: T. CHURCH
DRAWN BY: S. FUNK	APPROVED BY: C. REIMER
SCALE: NTS	RELEASED FOR CONSTRUCTION BY: DATE:
DATE: 2011/02/17	DATE:
CONSULTANT NO.:	

ENGINEER'S SEAL

THE CITY OF WINNIPEG
 WATER AND WASTE DEPARTMENT

BURROWS WASTEWATER PUMPING STATION
 PUMPING STATION CONDITION ASSESSMENT PHASE 1
 PROCESS & INSTRUMENTATION DIAGRAM
 HVAC

CITY DRAWING NUMBER	SHEET	REV.	SIZE
1-0121L-P0002	001	00	A1