


RIM 231.65  
INV N 227.52  
INV E 227.00  
INV S 227.18  
INV N 227.03

RIM 231.39  
INV E 227.12  
INV W 227.12

- 0+75
- 0+97.50 EXIST 300X300X150 TEE
- 0+98.32 INSTALL 150 VALVE
- 0+98.55 REMOVE EXIST 150 VALVE
- 0+98.88 INSTALL 150-45° BEND
- 1+00.000 E R ST MARYS RD
- 1+02.00 INSTALL 150-45° BEND
- 1+25
- 1+37.76 EXIST 150 COUPLING
- 1+38.89 EXIST 150 COUPLING
- 1+50
- 1+56.63 EXIST 150 COUPLING
- 1+75
- 1+80.00 INSTALL HYDRANT (SD-006)
- 2+00
- 2+19.91 REMOVE EXIST HYDRANT
- 2+21.62 ABANDON EXIST HYDRANT 150X150X150 TEE
- 2+25
- MATCHLINE 2+32.500


NOTE: CHAINAGES SHOWN ARE ALONG S. R. OF FIFTH AVENUE

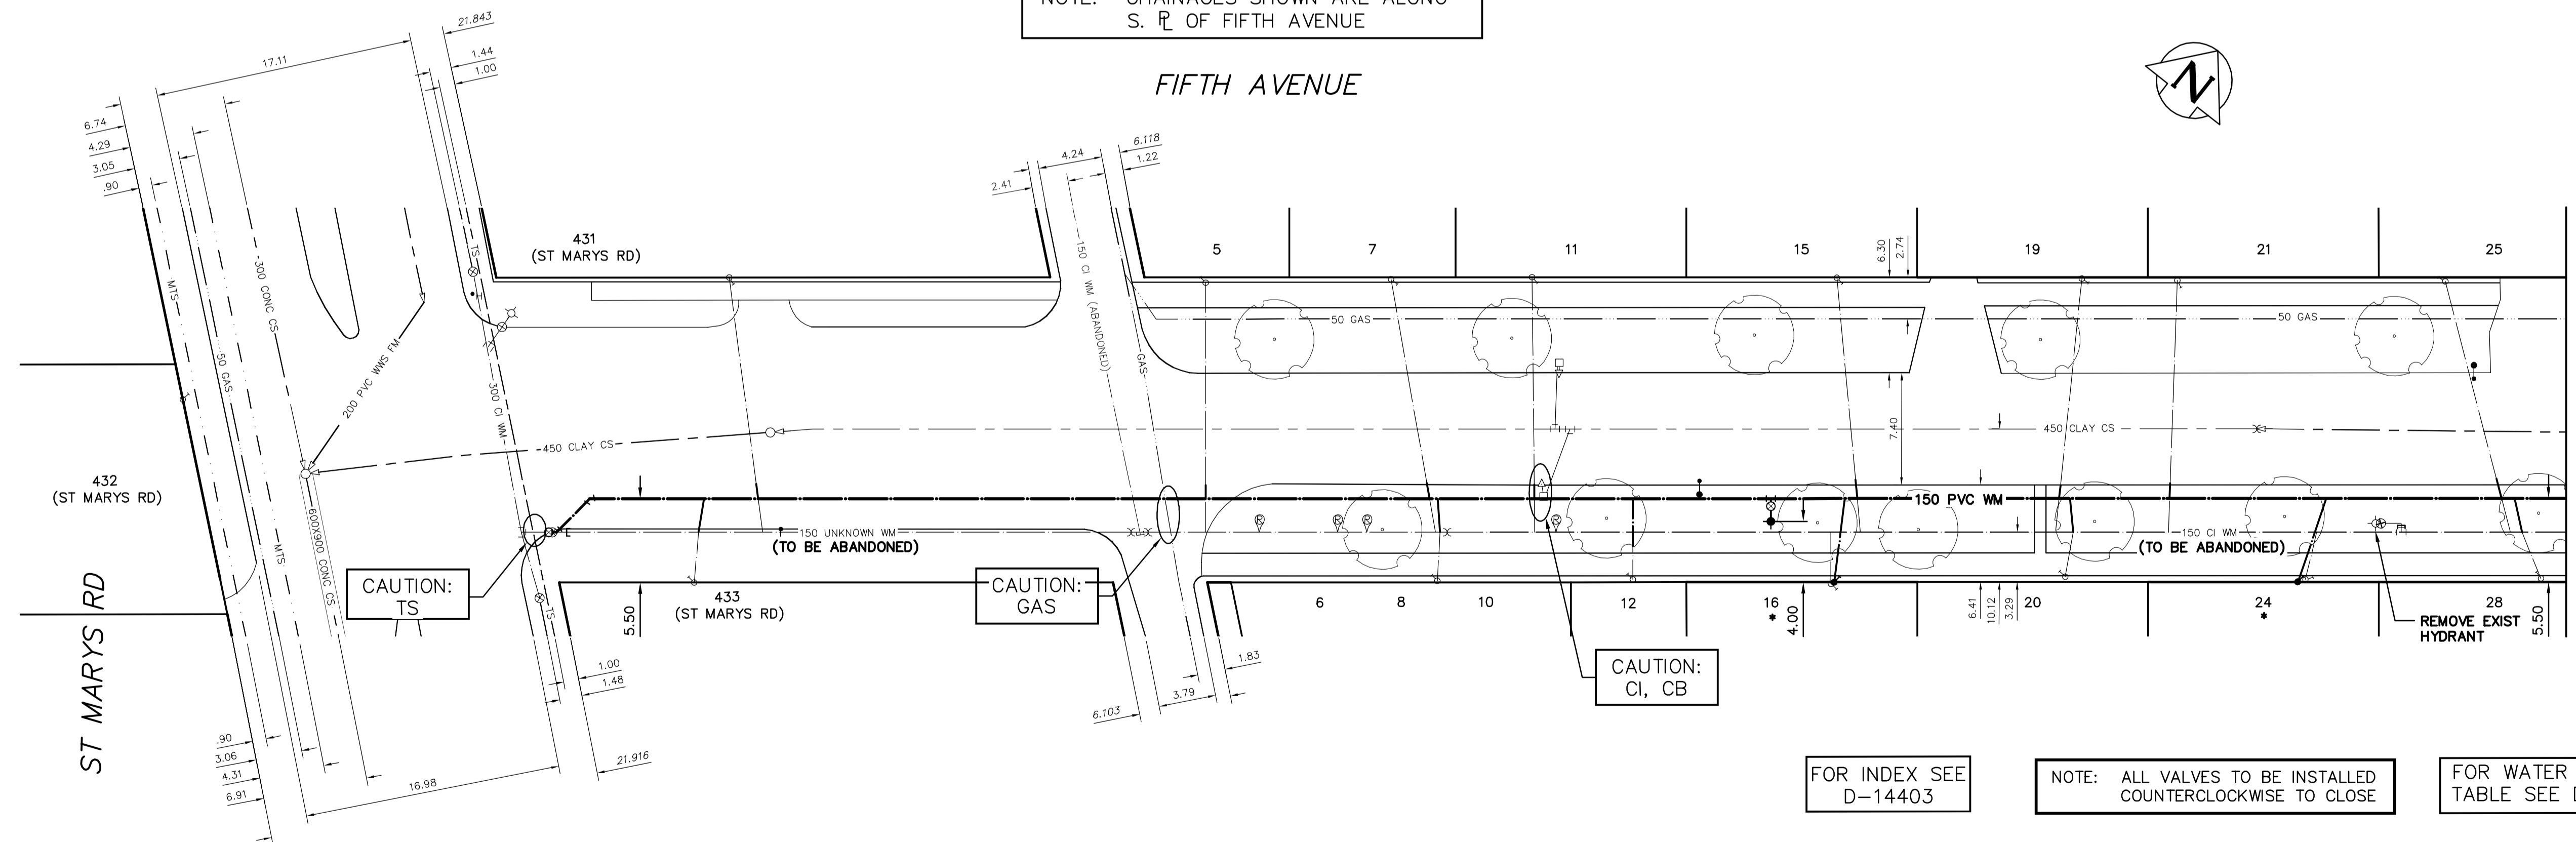

FOR INDEX SEE D-14403

NOTE: ALL VALVES TO BE INSTALLED COUNTERCLOCKWISE TO CLOSE

FOR WATER SERVICE TABLE SEE D-14403

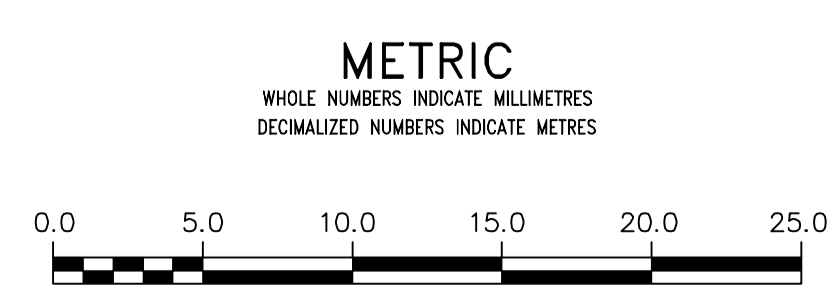

**WARNING**  
IF POWER EQUIPMENT OR EXPLOSIVES ARE TO BE USED FOR EXCAVATION ON THIS PROJECT THE CONTRACTOR MUST:  
1) NOTIFY THE GAS COMPANY OF THE PROPOSED LOCATION OF EXCAVATION.  
2) TAKE PRECAUTION TO AVOID DAMAGE TO GAS COMPANY INSTALLATIONS.  
SEE PROVINCIAL REGULATION 210/72 FOR DETAILS

LOCATION APPROVED UNDERGROUND STRUCTURES  
SUPV. U/G STRUCTURES COMMITTEE DATE  
NOTE: LOCATION OF UNDERGROUND STRUCTURES AS SHOWN ARE BASED ON THE BEST INFORMATION AVAILABLE BUT NO GUARANTEE IS GIVEN THAT ALL EXISTING UTILITIES ARE SHOWN OR THAT THE GIVEN LOCATIONS ARE EXACT. CONFIRMATION OF EXISTENCE AND EXACT LOCATION OF ALL SERVICES MUST BE OBTAINED FROM THE INDIVIDUAL UTILITIES BEFORE PROCEEDING WITH CONSTRUCTION.

B.M. ELEV.	NO.	REVISIONS	DATE	BY

DESIGNED BY	ML	CHECKED BY	SC
DRAWN BY	RJ	APPROVED BY	KZ
SCALE:	HORIZONTAL 1:250 VERTICAL 1:50		
DATE	2016 08 09	DATE	2016 07 29
KAS ZUREK			
PLOT DATE: 2016 08 09			

ENGINEER'S SEAL  
ORIGINAL SIGNED BY S.J.R. COURNOYER 16/07/29  
CONSULTANT DRAWING NUMBER

**THE CITY OF WINNIPEG**  
WATER AND WASTE DEPARTMENT  
ENGINEERING DIVISION  
2016 SUPPLEMENTAL WATER MAIN RENEWALS CONTRACT 12  
FIFTH AVENUE  
ST MARYS ROAD TO  
133 E OF ST MARYS ROAD

SHEET 2 OF 8  
CITY DRAWING NUMBER D-14404