



DRAWING INDEX

| SHEET NUMBER | CONSULTANT DRAWING NUMBER | CITY DRAWING NUMBER | DRAWING TITLE                                       |
|--------------|---------------------------|---------------------|---|
| 1            | D-003                     | LD-7889             | COVER   |
| 2            | D-004                     | LD-7890             | GENERAL PLAN AND MANHOLE SCHEDULE                   |
| 3            | D-005                     | LD-7957             | GENERAL SOUTH CONSTRUCTION ACCESS                   |
| 4            | D-006                     | LD-7958             | GENERAL NORTH CONSTRUCTION ACCESS                   |
| 5            | C-231                     | LD-7891             | FROM STA 1+000 TO 1+040                             |
| 6            | C-232                     | LD-7892             | CN CROSSING - FROM STA 1+000 TO MH 31               |
| 7            | C-233                     | LD-7893             | WILTON STREET - FROM MH 31 TO STA 1+220             |
| 8            | C-234                     | LD-7894             | WILTON STREET - FROM STA 1+220 TO STA 1+310         |
| 9            | C-235                     | LD-7895             | WILTON STREET - FROM STA 1+310 TO STA 1+410         |
| 10           | C-236                     | LD-7896             | WILTON STREET - FROM STA 1+410 TO MH 32             |
| 11           | C-502                     | LD-7897             | RISER MANHOLE AND MONITORING POINT DETAILS          |
| 12           | C-503                     | LD-7898             | SPARLING AVENUE CONNECTION AND JACKING PIPE DETAILS |

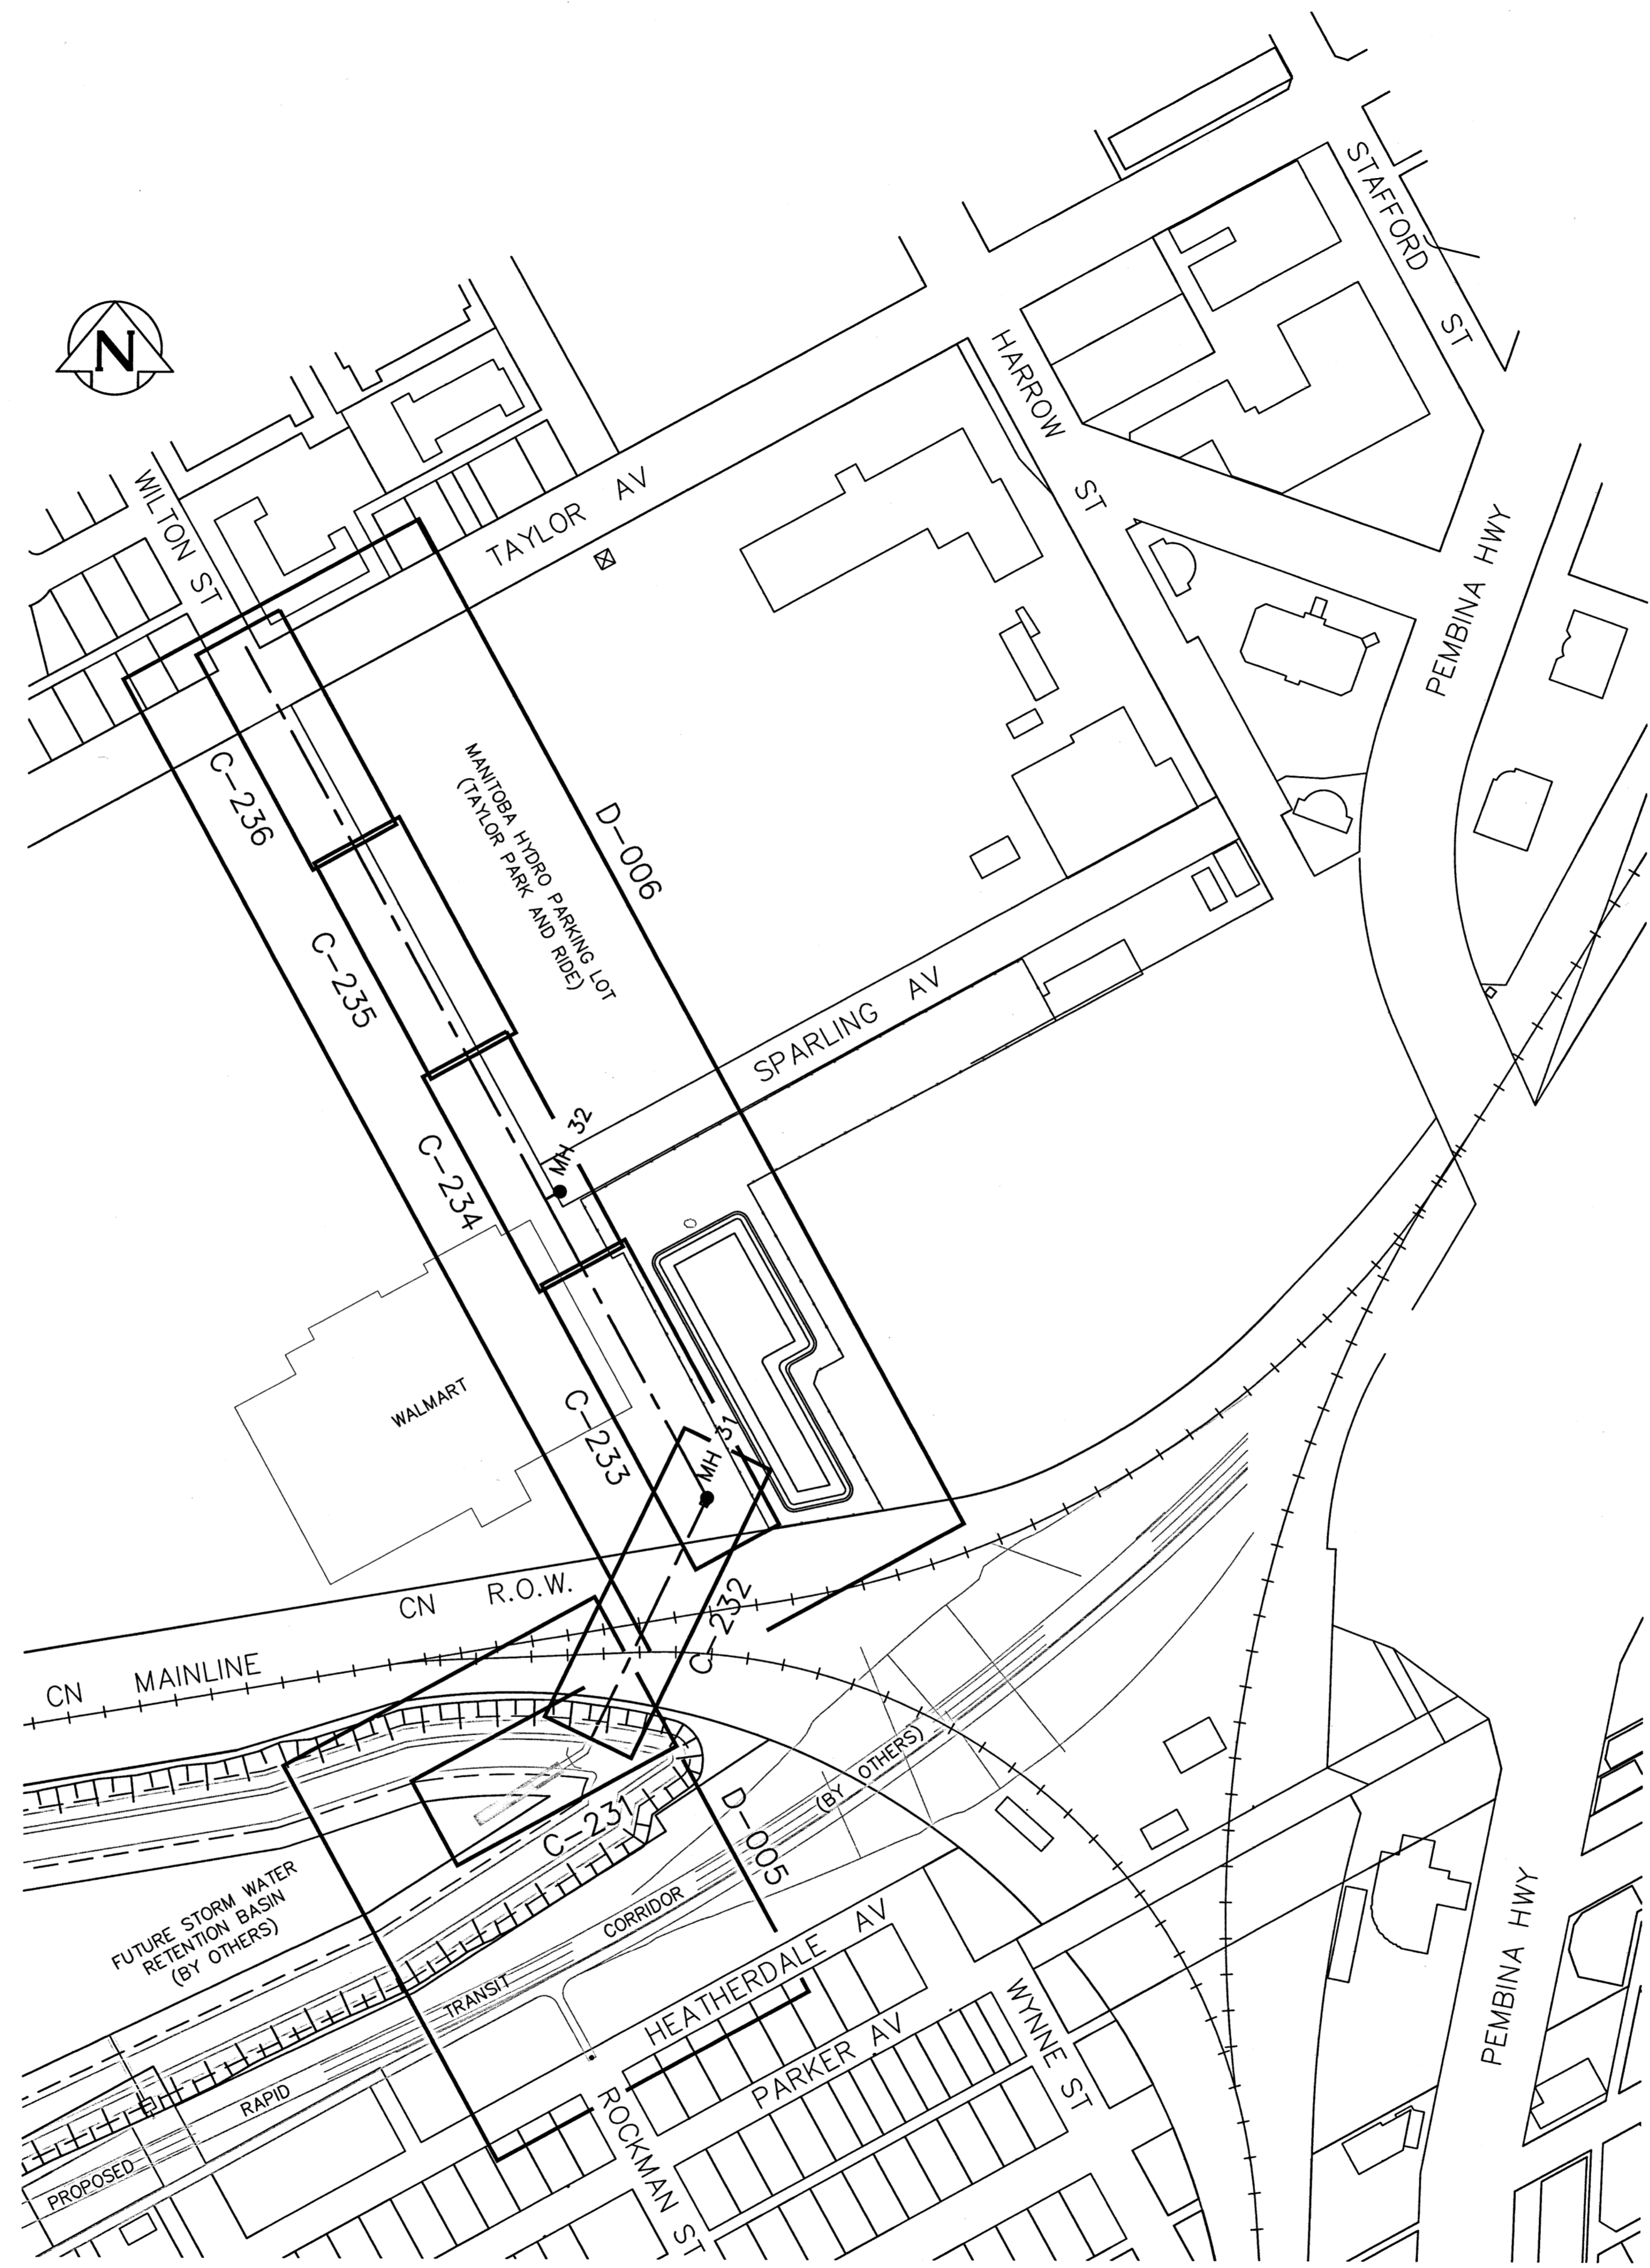

| MANHOLE SCHEDULE |             |            |
|------------------|-------------|------------|
| REFERENCE        | NORTHING    | EASTING    |
| MH 31            | 5523888.430 | 632474.894 |
| MH 32            | 5524017.519 | 632412.188 |

KEY MAP

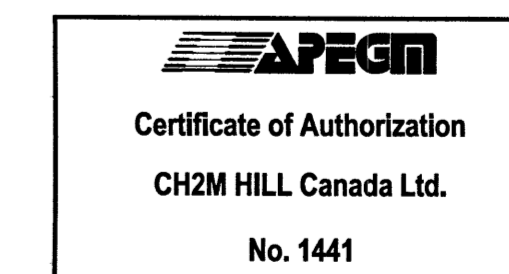

|                            |                                |  |   |  |  |
|----------------------------|--------------------------------|--|---|--|--|
| B.M. ELEV.                 | KGS GROUP CONSULTING ENGINEERS | ch2m:  | ENGINEER'S SIGNATURE: S.D. GODON Member 25524 | THE CITY OF WINNIPEG WATER AND WASTE DEPARTMENT                                |  |
|                            |                                |  |   | PROJECT TITLE: COCKBURN AND CALROSSIE COMBINED SEWER RELIEF WORKS - CONTRACT 4 |  |
| DESIGNED BY: SDG           | CHECKED BY: MD                 | RELEASED FOR CONSTRUCTION: [Signature] DATE: JAN 31/17 |   | SHEET OF 2 OF 12   |  |
| DRAWN BY: JBC              | APPROVED BY: [Signature]       | CONSULTANT DRAWING NO. D-004                           |   | COMPUTER FILE NAME: D-004.dwg  |  |
| HOR. SCALE: N.T.S.         | VERTICAL: -                    | GENERAL PLAN AND MANHOLE SCHEDULE                      |   | CITY DRAWING NUMBER: LD-7890   |  |
| ISSUED FOR TENDER: 01/2017 | DATE: 01/2017                  | DATE: 01/2017  |   | DATE: 01/2017  |  |
| NO. REVISIONS              | DATE                           | BY   | DATE  | DATE   |  |