



1600 BUFFALO PLACE
WINNIPEG MANITOBA CANADA R3T 6B8
TEL: 1-204-477-6650 | FAX: 1-204-474-2864 | WWW.WSPGROUP.COM

SEAL:

CLIENT:

CLIENT REF. #:

PROJECT:

WINNIPEG TRANSIT GARAGE EXPANSION

KEY PLAN:

DISCLAIMER: THIS DRAWING AND DESIGN IS COPYRIGHT PROTECTED WHICH SHALL NOT BE USED, REPRODUCED OR REVISED WITHOUT WRITTEN PERMISSION BY WSP. THE CONTRACTOR SHALL CHECK AND VERIFY ALL DIMENSIONS AND UTILITY LOCATIONS AND REPORT ALL ERRORS AND OMISSIONS PRIOR TO COMMENCING WORK. THIS DRAWING IS NOT TO BE SCALED.
DESCRIPTION OF PROPERTY LIMITS, AND EXISTING AND/OR PROPOSED FEATURES RELATIVE TO THESE LIMITS AS SHOWN ON THIS DRAWING DO NOT REPRESENT A LEGAL SURVEY. WSP MAKES NO REPRESENTATION OR GUARANTEE THAT THE PROPERTY LIMIT INFORMATION IS ACCURATE. WSP ACCEPTS NO RESPONSIBILITY FOR DAMAGES, IF ANY, SUFFERED BY ANY THIRD PARTY AS A RESULT OF DECISIONS MADE OR ACTIONS BASED ON THIS DRAWING.

ISSUED FOR - REVISION:

IS.	RV.	DATE	DESCRIPTION
01	0	2016/09/15	==

PROJECT NO. 161-09427-00

ORIGINAL SCALE: V: NVA H: 1:500

DESIGNED BY: R.H.

DRAWN BY: R.H.

CHECKED BY: I. McK.

DISCIPLINE: CIVIL


TITLE: EXISTING TRANSIT BUILDING AND UNDERGROUND

SHEET NUMBER: C01

SHEET # 01 OF 01

ISSUE: 0

DATE OF: SEPTEMBER 15, 2016

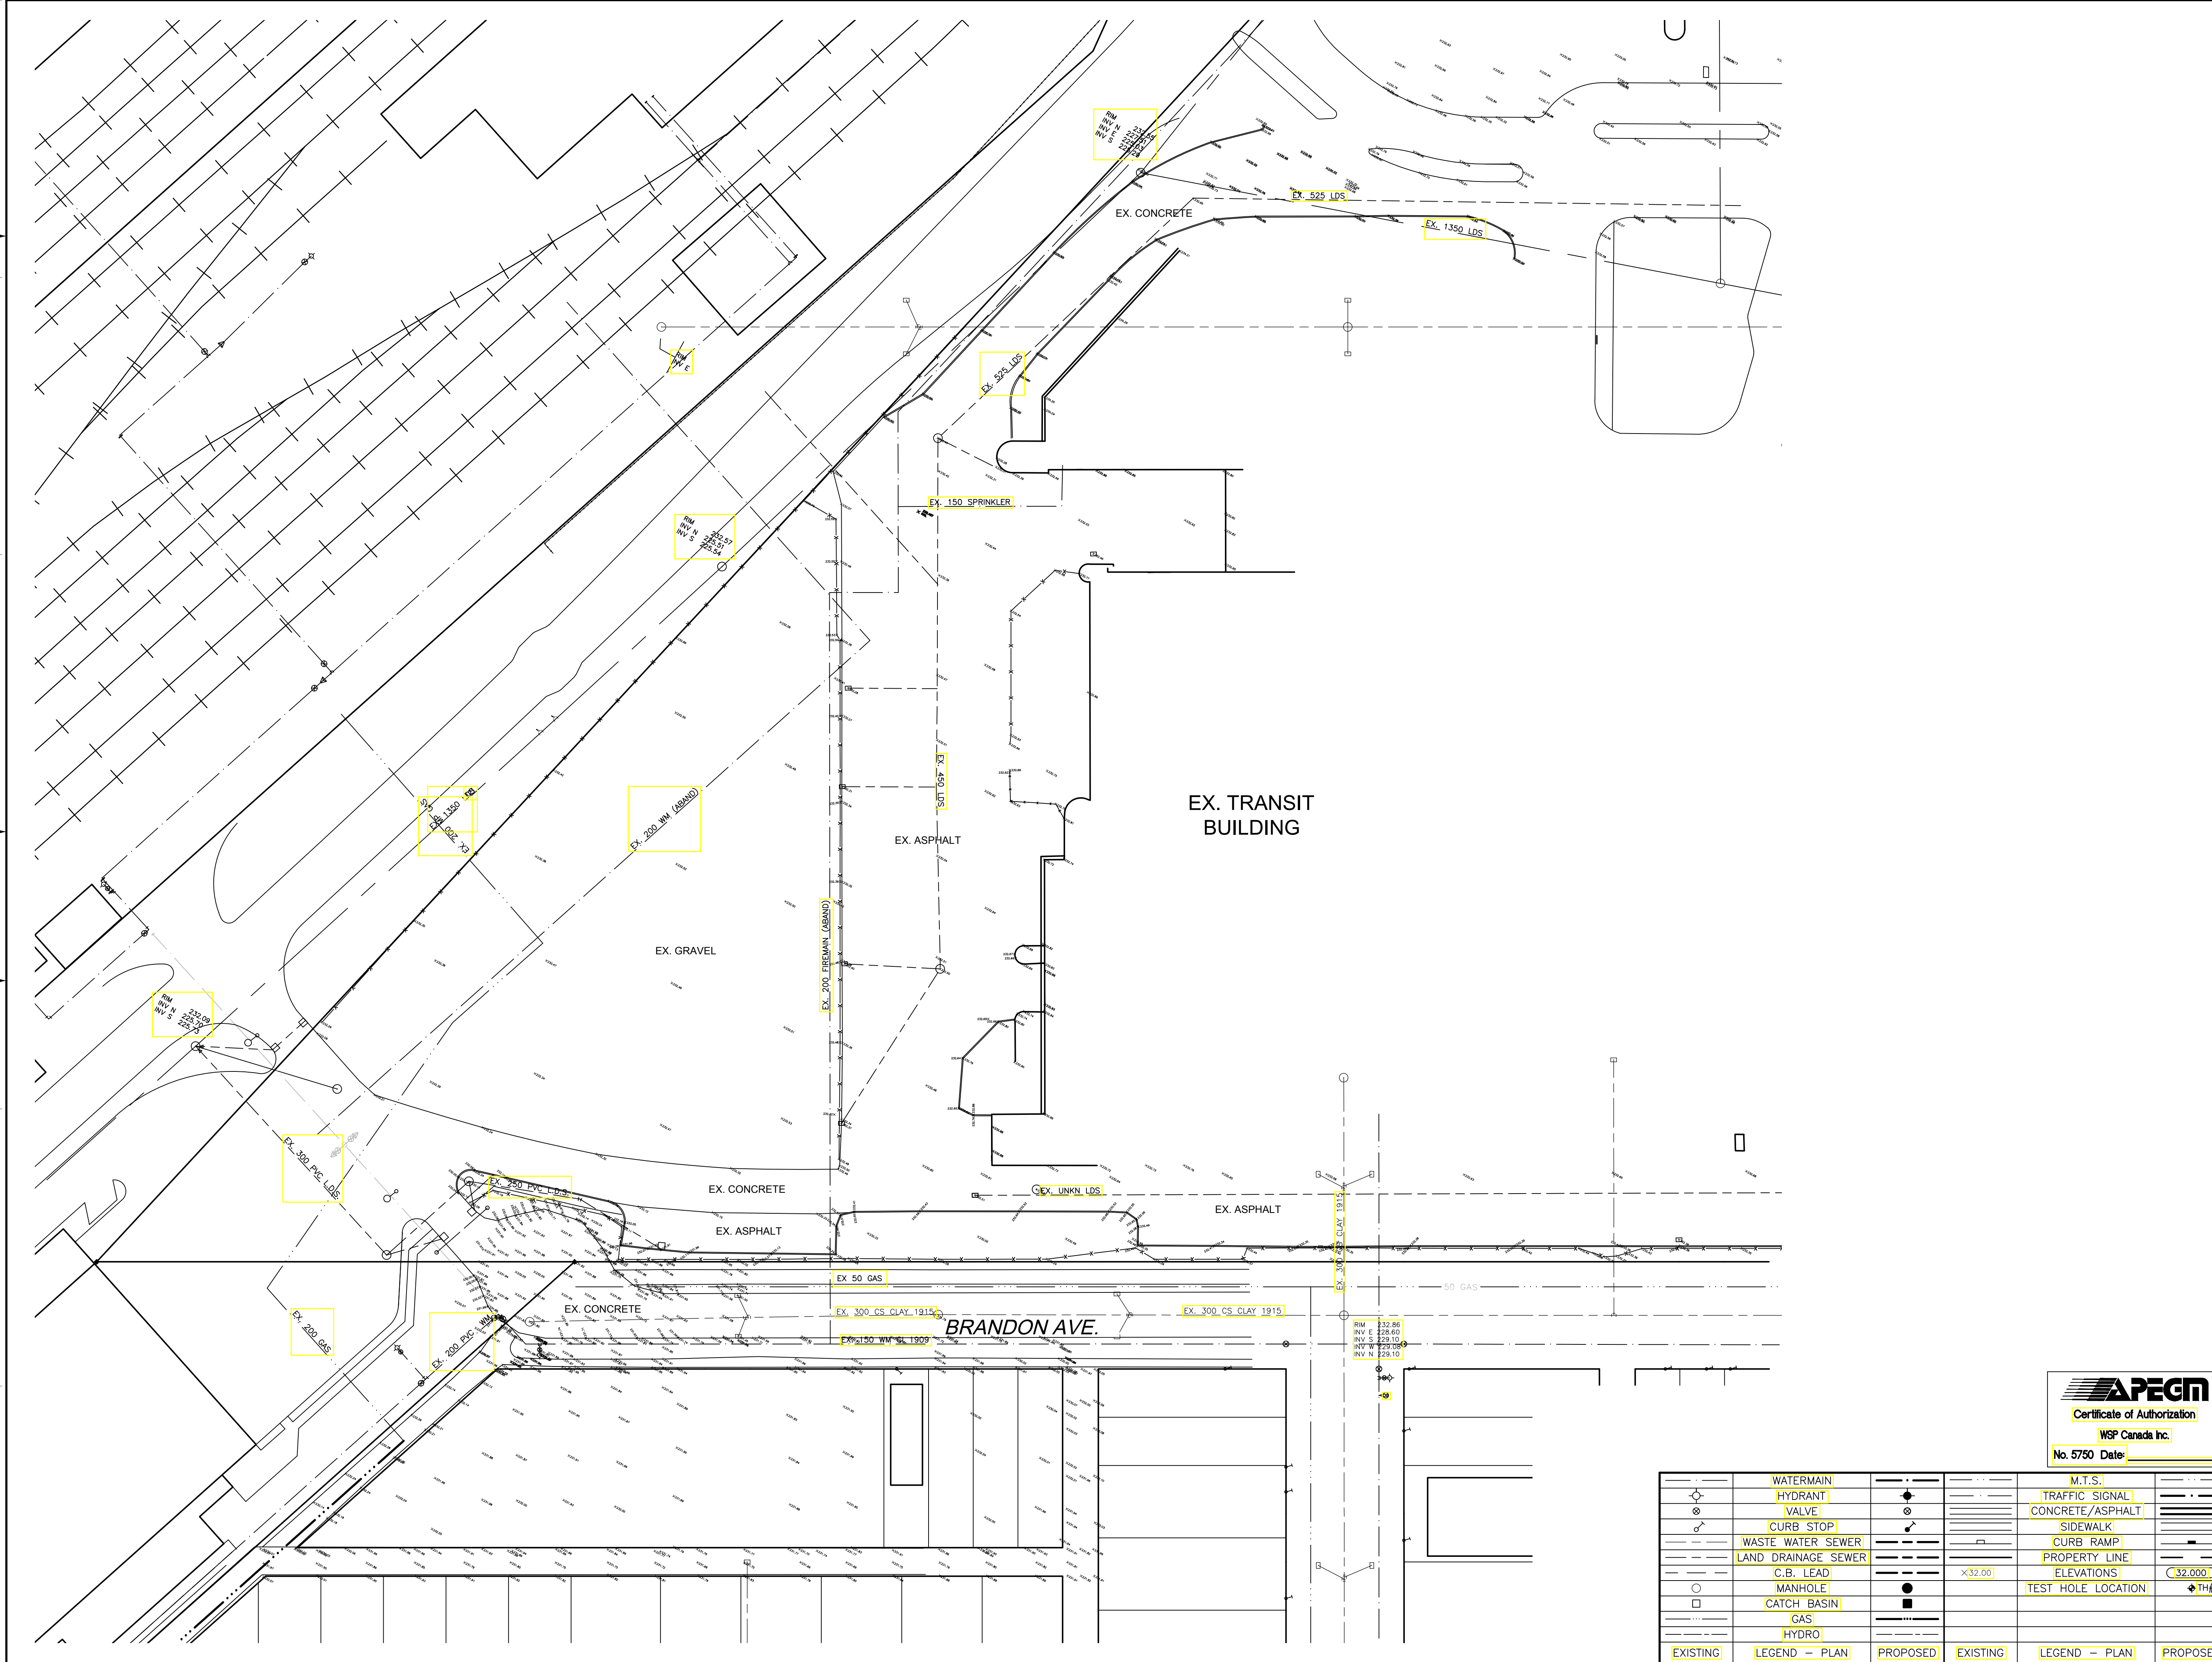

SYMBOL	DESCRIPTION	SYMBOL	DESCRIPTION	SYMBOL	DESCRIPTION
(Symbol)	WATERMAIN	(Symbol)	M.T.S.	(Symbol)	TRAFFIC SIGNAL
(Symbol)	HYDRANT VALVE	(Symbol)	CONCRETE/ASPHALT	(Symbol)	SIDEWALK
(Symbol)	CURB STOP	(Symbol)	CURB RAMP	(Symbol)	PROPERTY LINE
(Symbol)	WASTE WATER SEWER	(Symbol)	PROPERTY LINE ELEVATIONS	(Symbol)	TEST HOLE LOCATION
(Symbol)	LAND DRAINAGE SEWER	(Symbol)	C.B. LEAD	(Symbol)	
(Symbol)	MANHOLE	(Symbol)	CATCH BASIN	(Symbol)	
(Symbol)	GAS	(Symbol)	HYDRO	(Symbol)	
(Symbol)	EXISTING	(Symbol)	LEGEND - PLAN	(Symbol)	PROPOSED



WSP Canada Inc.

No. 5750 Date: