



KEYNOTE LEGEND	
1	EXISTING ACOUSTIC CEILING TILE TO REMAIN.
2	EXISTING CEILING TO REMAIN.
3	EXISTING EXPOSED CONCRETE CEILING.
4	EXISTING LIGHTING TO REMAIN.
5	NEW SURFACE-MOUNTED LIGHT FIXTURES AT EXISTING FIXTURE LOCATIONS.
6	NEW WALL-MOUNTED LIGHT FIXTURE.
7	NEW POT LIGHT FIXTURE.
8	NEW CEILING ACCESS PANEL.
9	NEW SUPPLY AIR DIFFUSER. REFER TO MECHANICAL.
10	NEW EXHAUST GRILLE. REFER TO MECHANICAL.
11	EXISTING STEEL STRUCTURE TO RECEIVE NEW LAYER OF 5/8" TYPE 'X' GYPSUM BOARD TO PROVIDE CONTINUOUS FIRE-RATING.

- GENERAL NOTES:
- ALL DAMAGED (OR PARTIALLY MISSING TILES) / WORN / STAINED EXISTING ACT TO BE REPLACED TO MATCH EXISTING
 - REFER TO ELECTRICAL FOR ALL LIGHTING FIXTURE TYPES

RCP LEGEND	
[Pattern]	EXISTING CEILING TYPE TO REMAIN
[Pattern]	NEW/REVISED ACOUSTIC CEILING TILE
[Pattern]	GYPSUM BOARD, PAINTED
[Pattern]	OPEN TO ABOVE
[Pattern]	AREA N.I.C.
[Symbol]	NEW SUPPLY AIR DIFFUSER
[Symbol]	NEW EXHAUST GRILLE

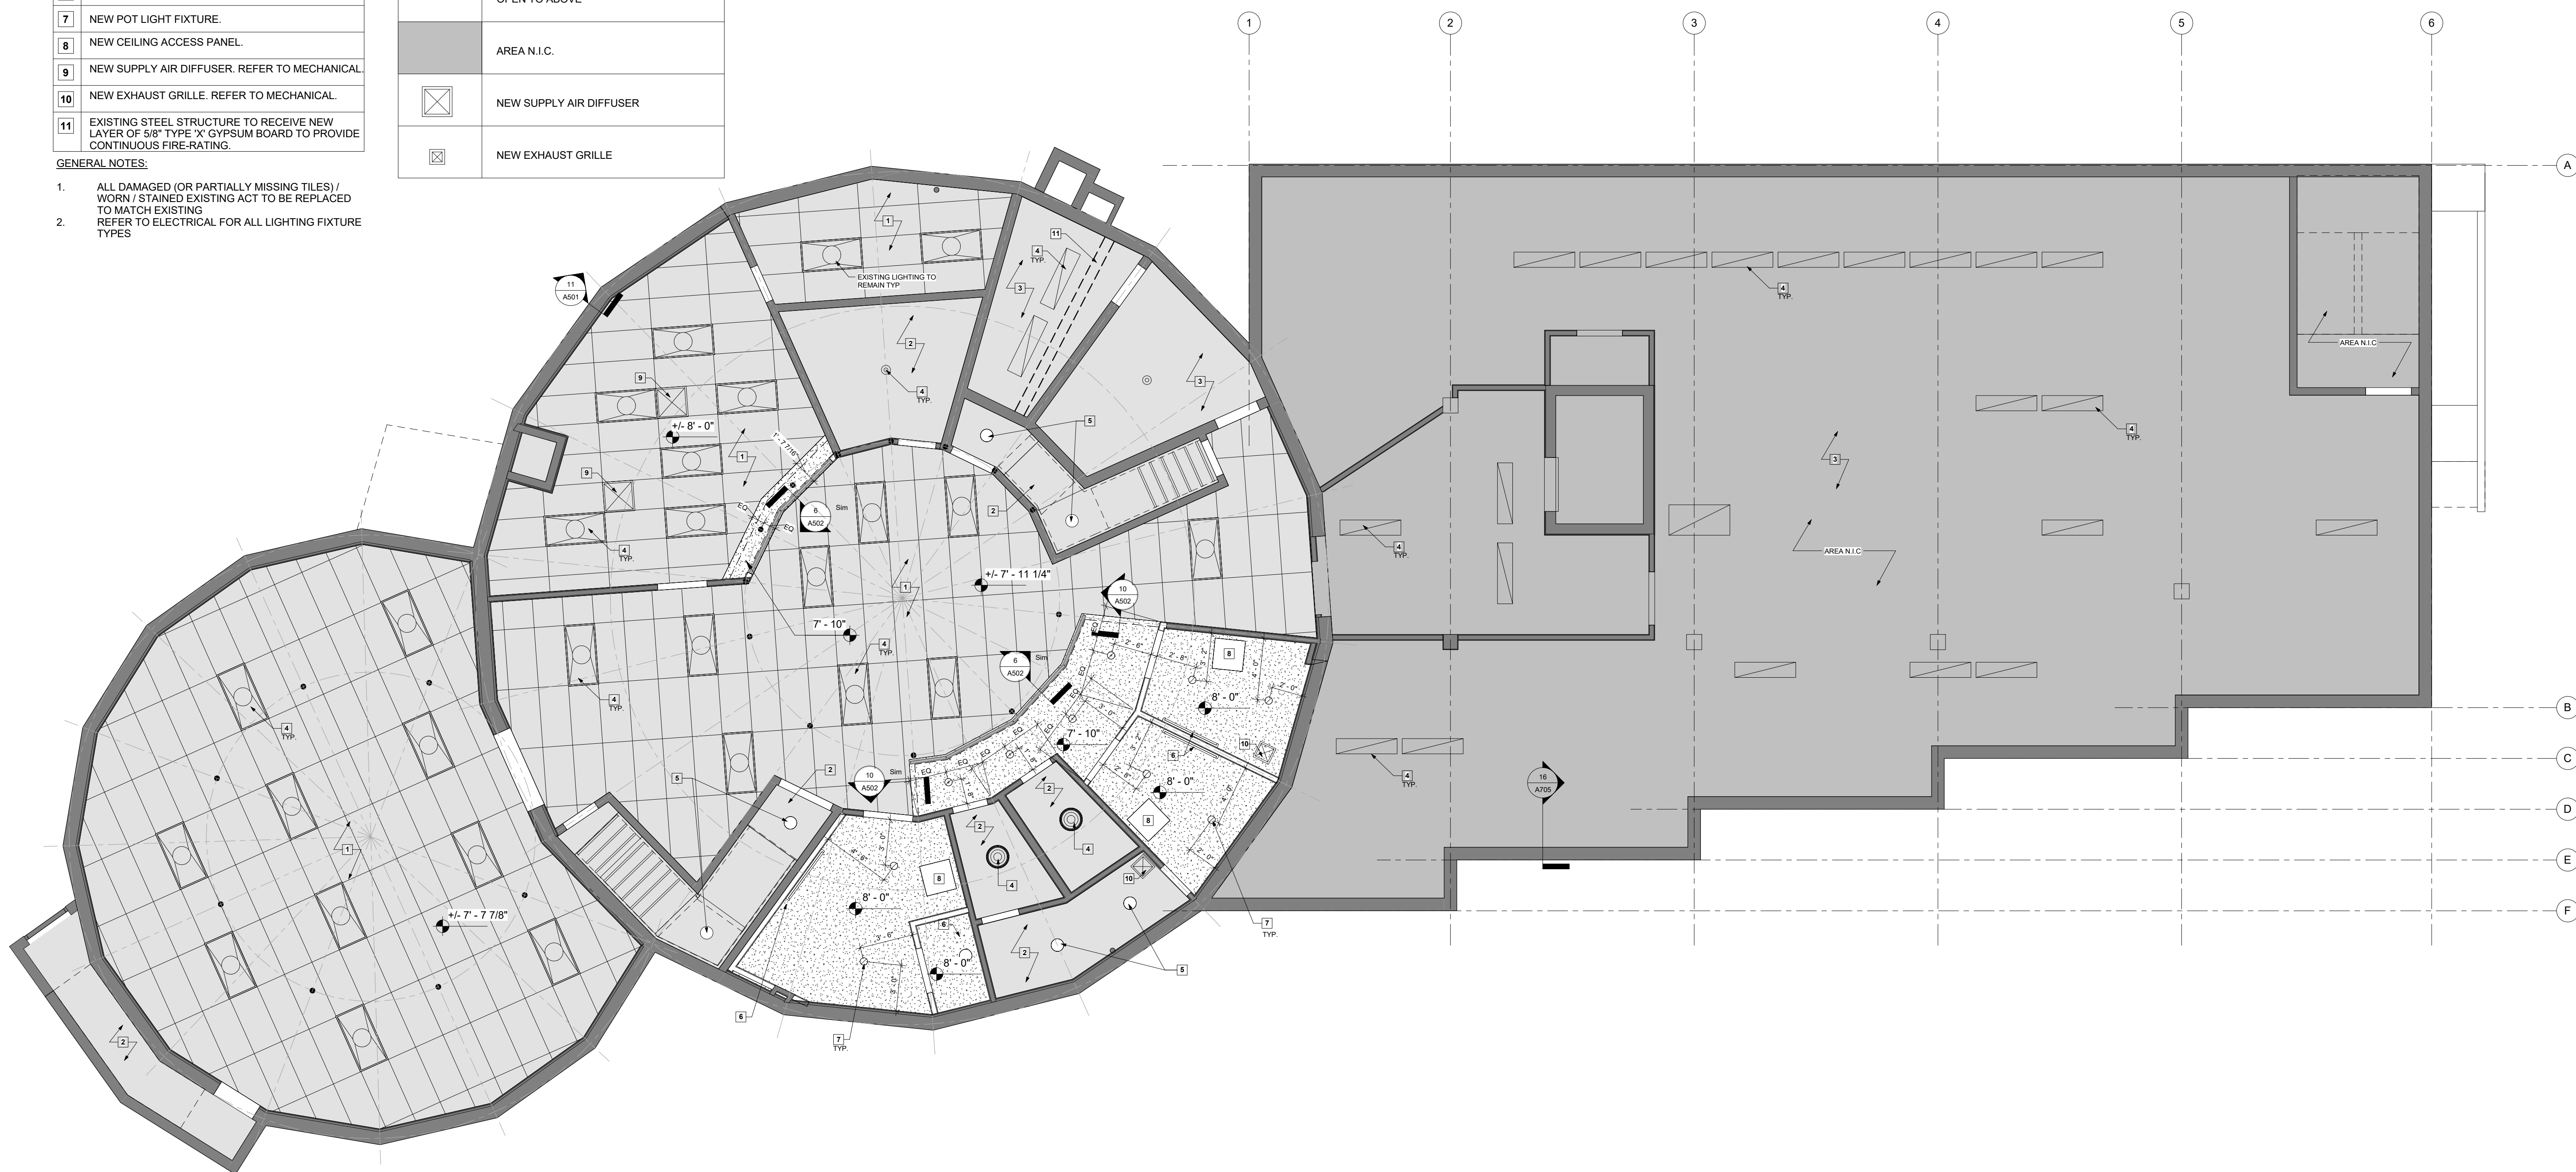

1 BASEMENT RCP
3/16" = 1'-0"

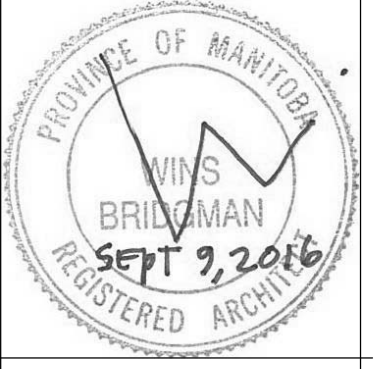

Winnipeg
 THE CITY OF WINNIPEG PLANNING,
 PROPERTY AND DEVELOPMENT
 DEPARTMENT
 MUNICIPAL ACCOMMODATIONS DIVISION
 4TH FLOOR - 185 KING STREET
 R3B 1J1

Project:
St. Vital Library
 6 Fermor Ave. Winnipeg, MB
 Project Number: 1605
 Bid Opportunity Number: 788-2016

Drawing Title:
BASEMENT RCP

#	Issue/Revision	Date
1	ISSUED FOR CONSTRUCTION	SEPT 9, 2016

Sheet No: A151

This drawing is property of the Architect and cannot be reproduced or used without the consent of the Architect. The contractor is responsible for checking and verifying all levels and dimensions and shall report all discrepancies to the Architect and obtain clarification prior to commencing work.