 

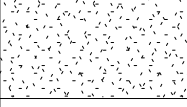


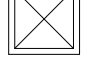

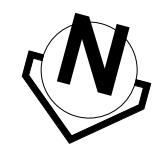
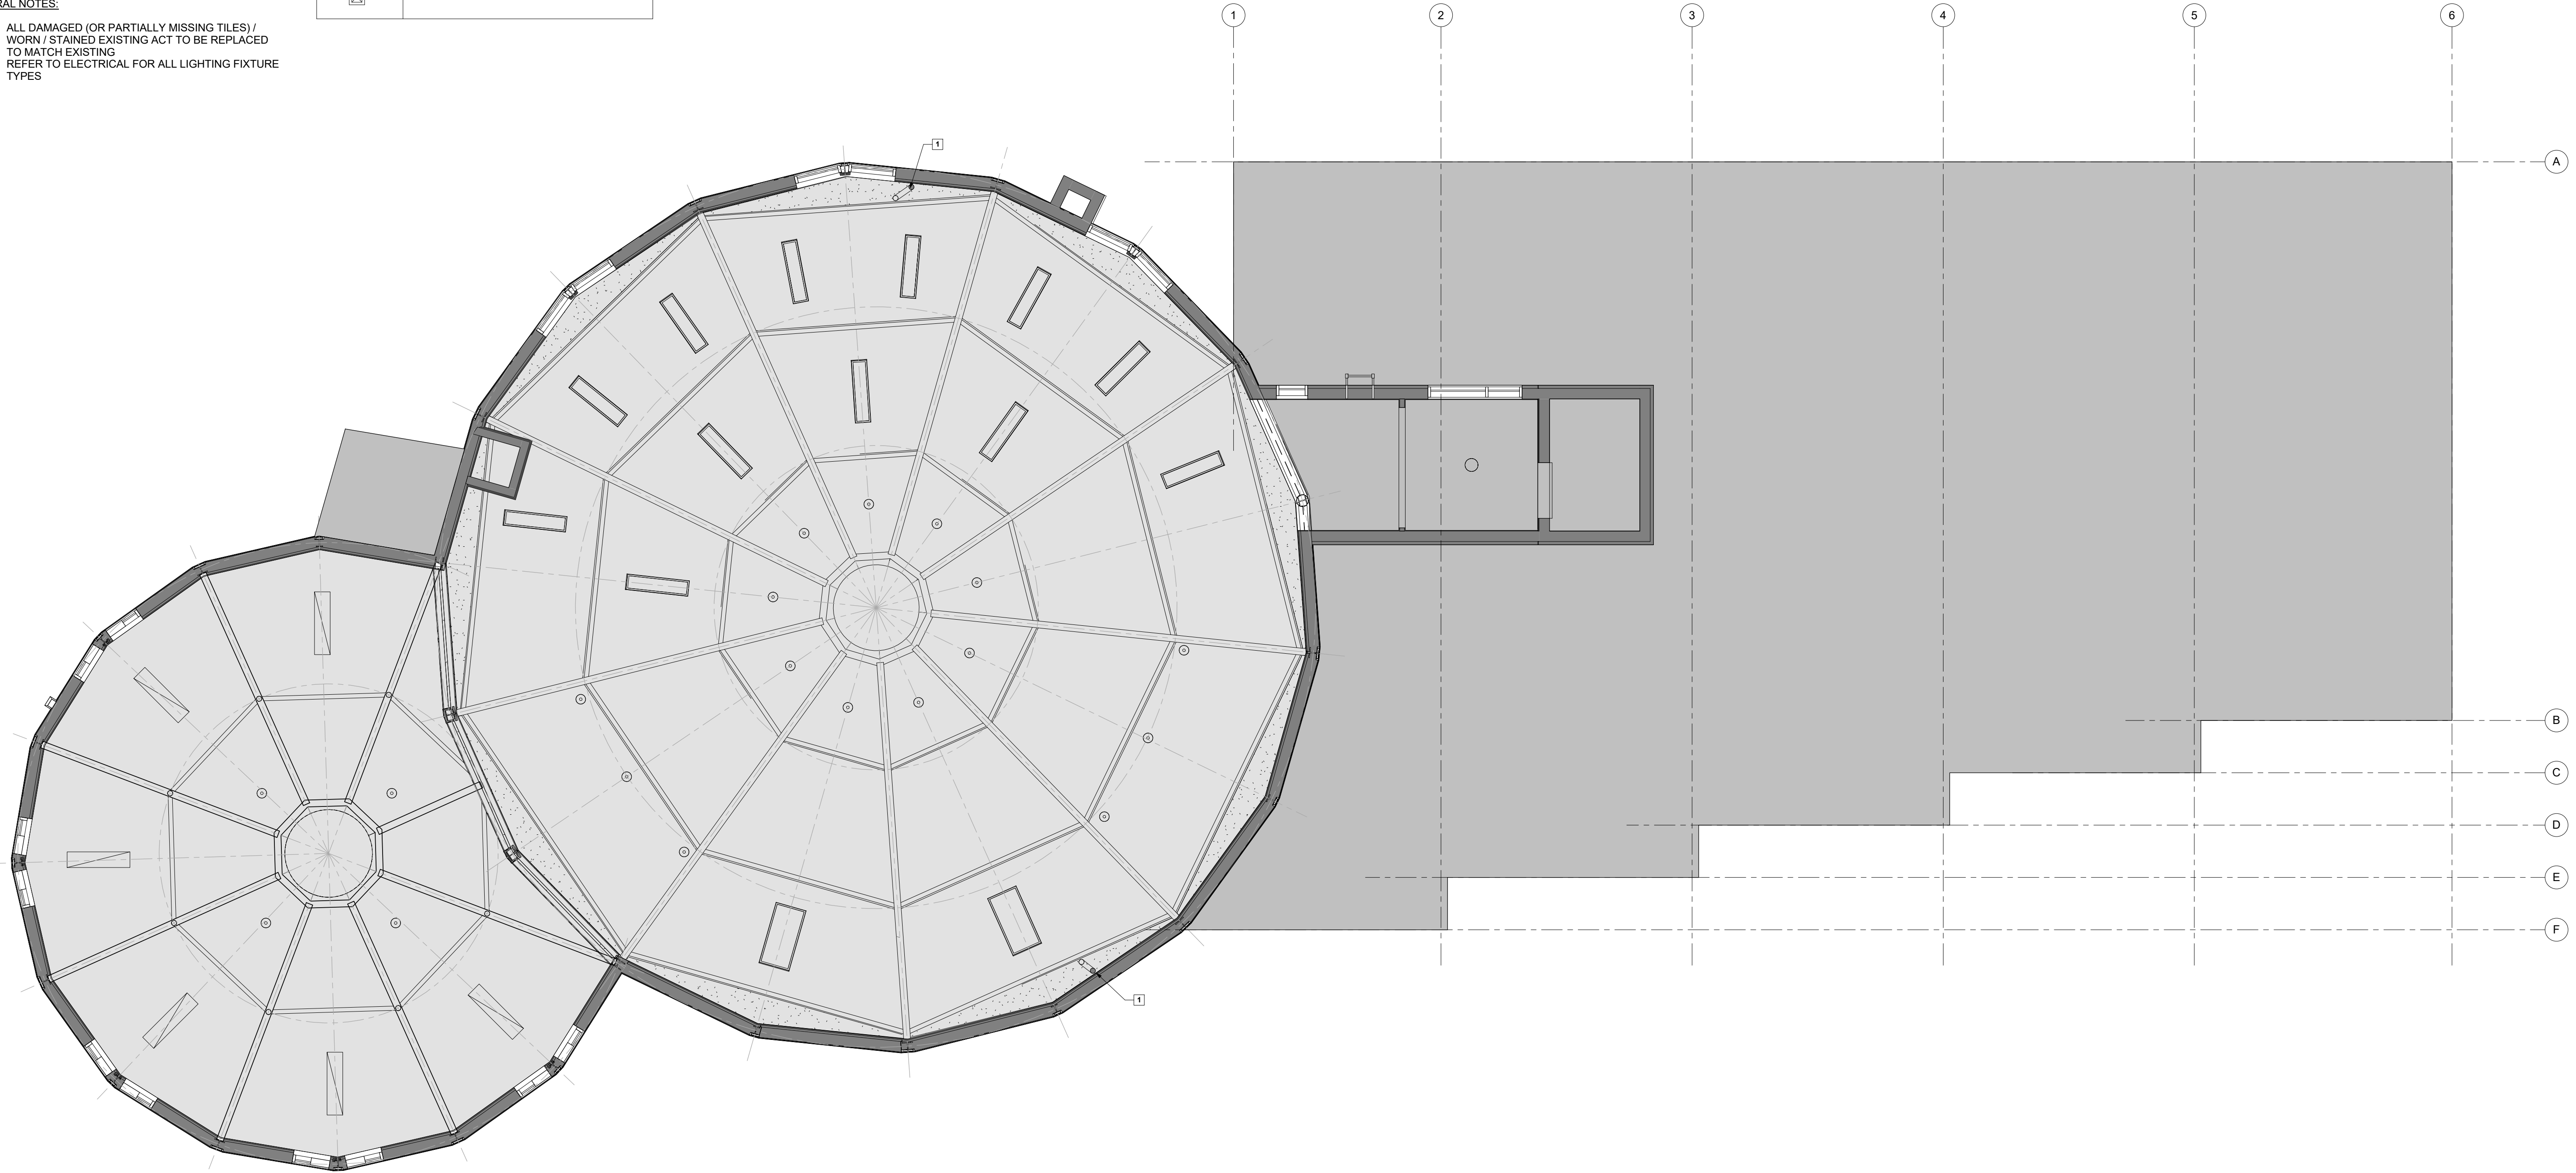


KEYNOTE LEGEND	
1	JOG PLUMBING STACK AT UNDERSIDE OF EXISTING WOOD PURLIN INBOARD OF ROOF EDGE TO AVOID NEW ROOF CURB; REFER TO DRAWING A105

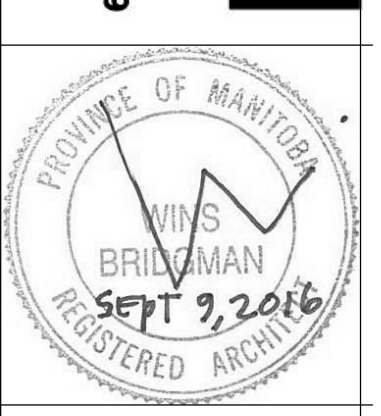
RCP LEGEND	
	EXISTING CEILING TYPE TO REMAIN
	NEW/REVISED ACOUSTIC CEILING TILE
	GYPSUM BOARD, PAINTED
	OPEN TO ABOVE
	AREA N.I.C.
	NEW SUPPLY AIR DIFFUSER
	NEW EXHAUST GRILLE

GENERAL NOTES:

1. ALL DAMAGED (OR PARTIALLY MISSING TILES) / WORN / STAINED EXISTING ACT TO BE REPLACED TO MATCH EXISTING
2. REFER TO ELECTRICAL FOR ALL LIGHTING FIXTURE TYPES



1 MEZZANINE RCP
3/16" = 1'-0"



Project:
St. Vital Library

6 Fermor Ave. Winnipeg, MB
Project Number: 1605
Bid Opportunity Number: 788-2016

Drawing Title:
MEZZANINE RCP

#	Issue/Revision	Date
1	ISSUED FOR CONSTRUCTION	SEPT 9, 2016

Sheet No: A153

This drawing is property of the Architect and cannot be reproduced or used without the consent of the Architect. The contractor is responsible for checking and verifying all levels and dimensions and shall report all discrepancies to the Architect and obtain clarification prior to commencing work.