


1 NEW BASEMENT LIGHTING PLAN
3/16" = 1'-0"

- NOTES:
1. ELECTRICAL CONTRACTOR SHALL PROVIDE TYPEWRITTEN, UPDATED PANELBOARD SCHEDULES FOR ALL EXISTING PANELBOARD DIRECTORIES AS REQUIRED.
 2. ELECTRICAL ITEMS SHOWN DOTTED ARE EXISTING AND SHALL REMAIN OR BE RELOCATED AS NOTED. EXTEND WIRING FOR ALL RELOCATED ITEMS.
 3. PAINT ALL JUNCTION BOXES TO MATCH EXISTING COLOUR CODING OF BUILDING SYSTEMS.
 4. WIRE AND CONNECT NEW TYPE F LUMINAIRES TO EXISTING CIRCUIT AND CONTROL. CONFIRM EXISTING ON SITE.
 5. WIRE AND CONNECT NEW TYPE B AND G LUMINAIRES TO EXISTING LIGHTING CIRCUIT. CONFIRM EXISTING ON SITE.
 6. WIRE AND CONNECT NEW TYPE C LUMINAIRES TO EXISTING LIGHTING CIRCUIT. CONFIRM EXISTING ON SITE.
 7. WIRE AND CONNECT NEW TYPE E-1 EGRESS SIGN TO EXISTING EXIT SIGN CIRCUIT. CONFIRM EXISTING ON SITE.
 8. PROVIDE AND INSTALL NEW STRIP LIGHT. WIRE AND CONNECT TO EXISTING CIRCUIT AND CONTROL. CONFIRM EXISTING ON SITE. LOCATION TO BE COORDINATED ON SITE WITH CITY.

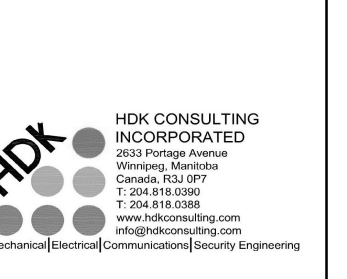

Project:
St. Vital Library

8 Fernor Ave. Winnipeg Manitoba
Project Number: 10254
Bid Opportunity Number: 788-2016

Drawing Title:
NEW BASEMENT LIGHTING PLAN

#	Issue/Revision	Date
1	ISSUED FOR CONSTRUCTION	SEPT 09, 2016

Sheet No: E-8

This drawing is property of the Architect and cannot be reproduced or used without the consent of the Architect. The Contractor is responsible for checking and verifying all levels and dimensions and shall report all discrepancies to the Architect and obtain clarification prior to commencing work.