


24 VDC POWER FROM TS2-F04,
1.0 AMP QUICK BLOW FUSE
DRAWING: I02

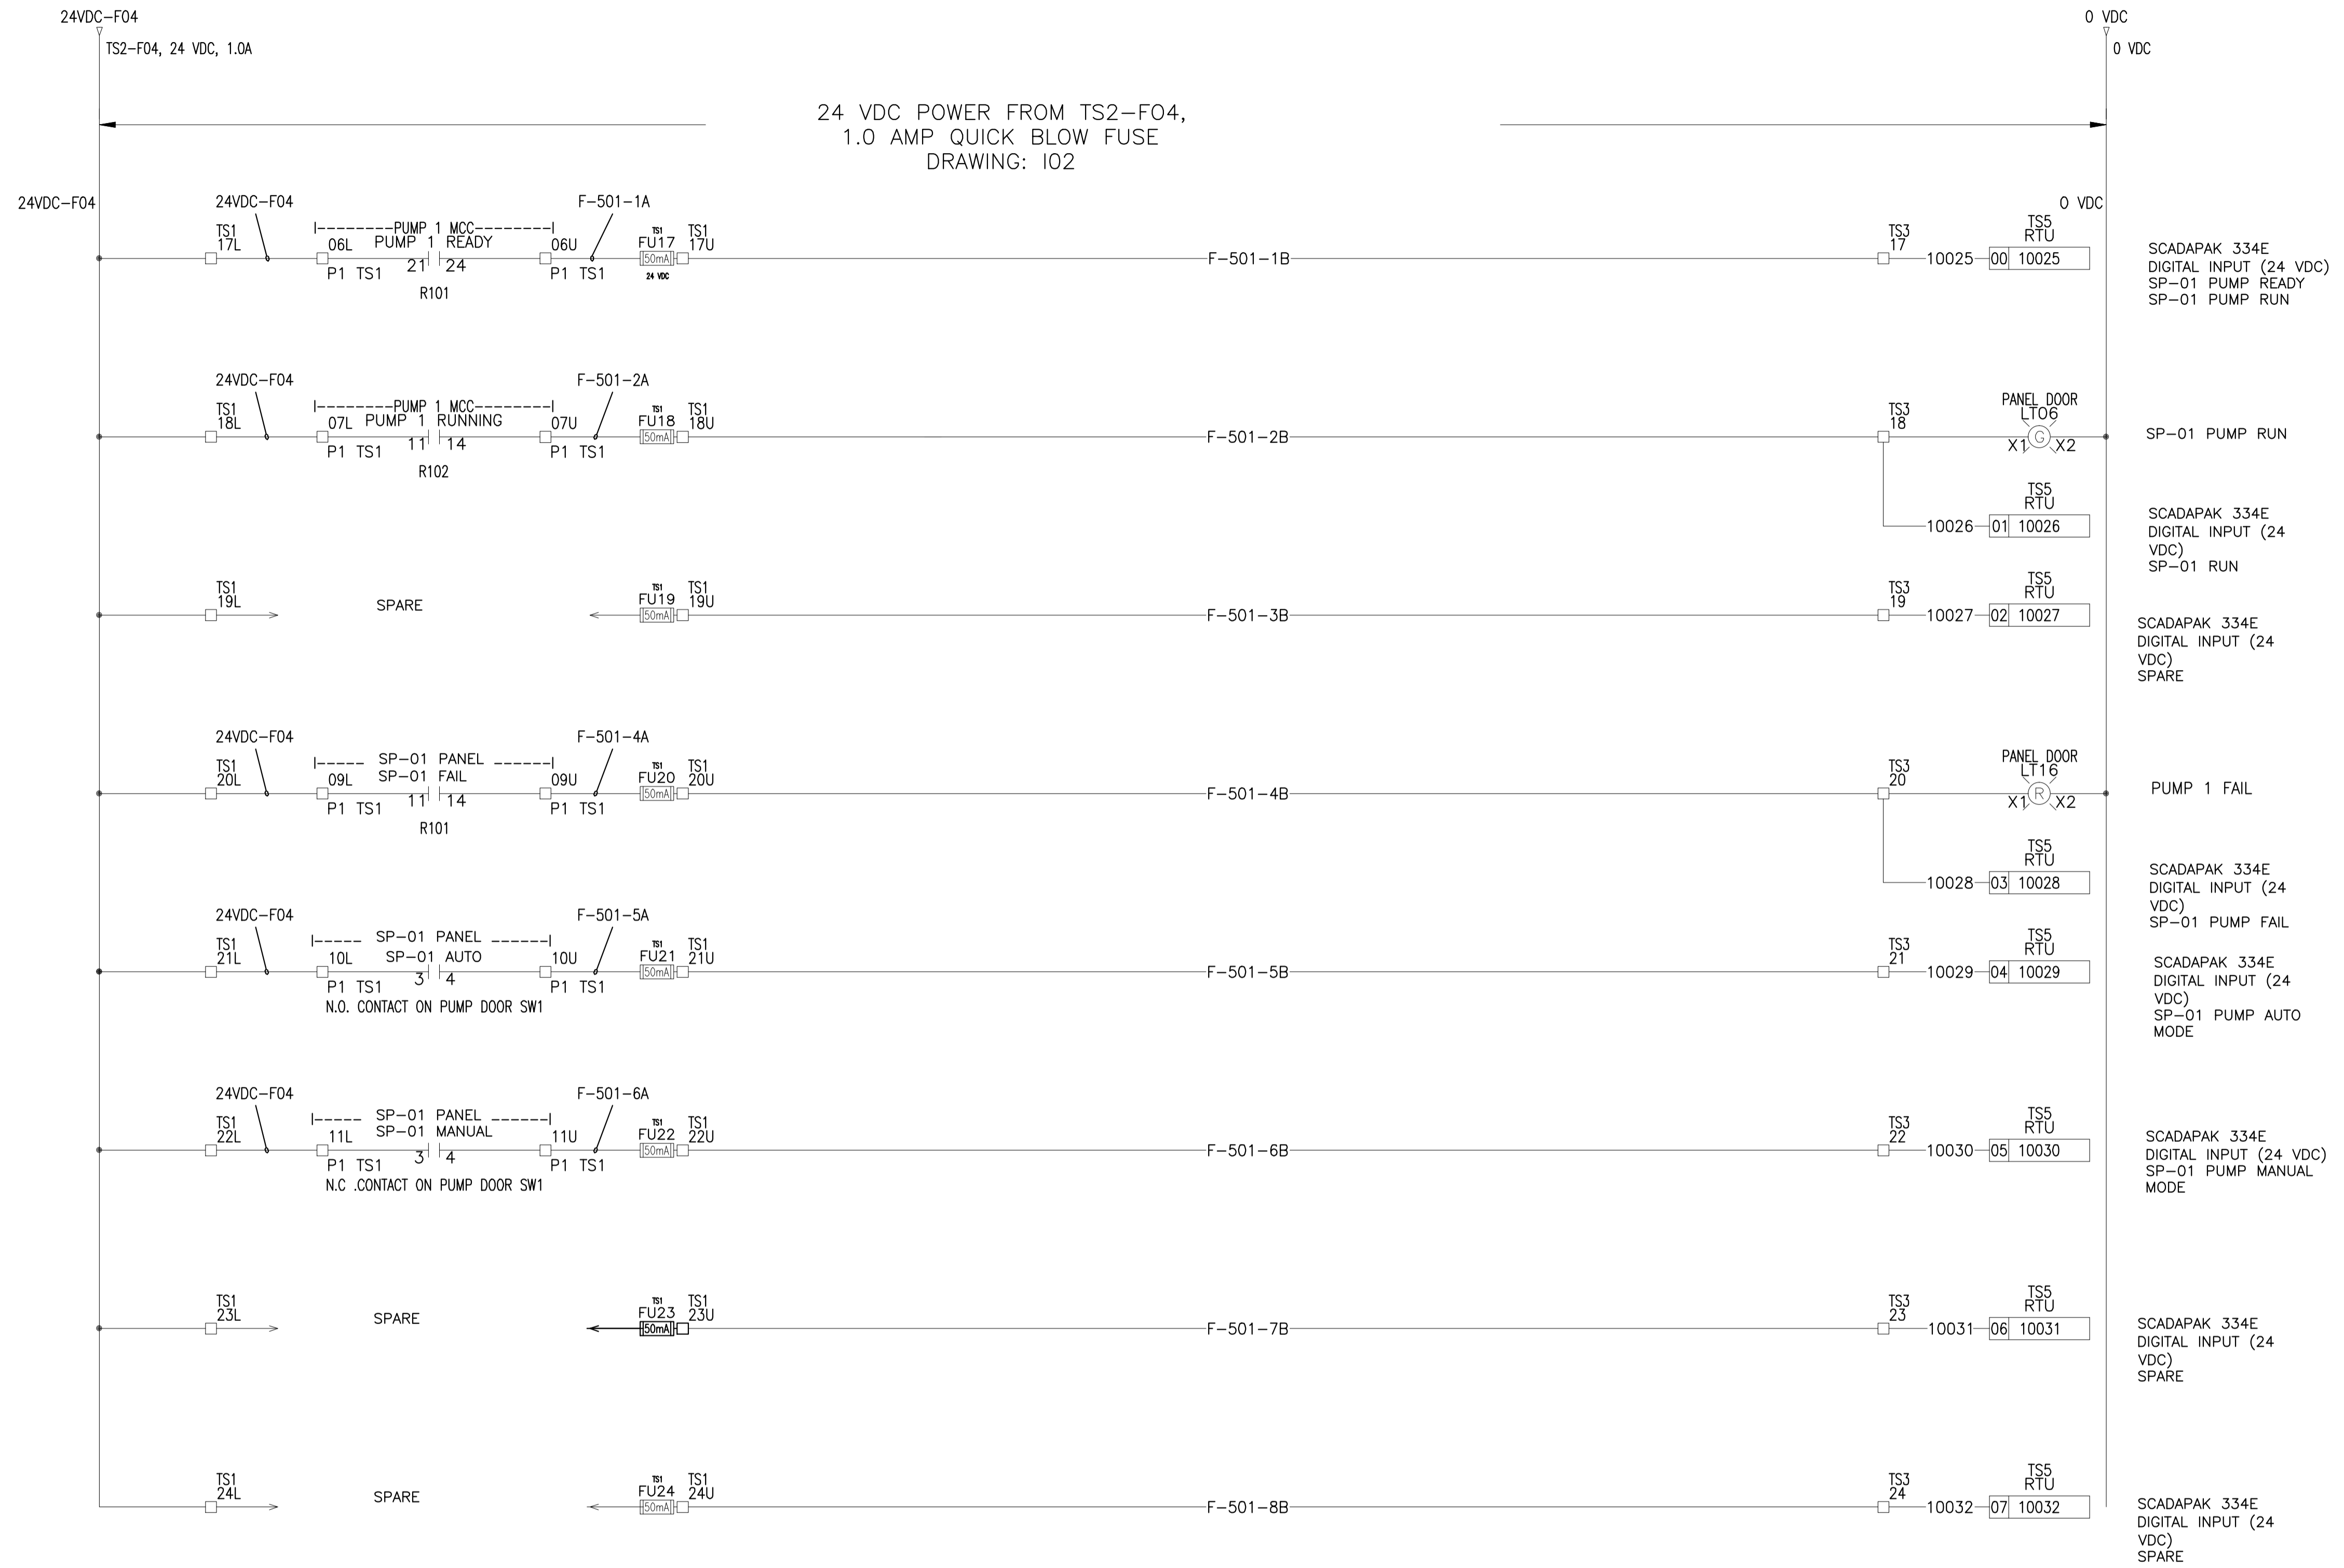

E:\Projects\2016\Ruby\Agency-MMM\WSP\working_drawing\sheet\sheet1 - Page 7.dwg - Tab: I02


NOTE:
These design documents are prepared solely for the use by the party with whom the design professional has entered into a contract and there are no representations of any kind made by the design professional to any party with whom the design professional has not entered into a contract.

METRIC
WHOLE NUMBERS INDICATE MILLIMETRES
DECIMALIZED NUMBERS INDICATE METRES



NO.	ISSUED FOR TENDER	DATE	BY
1	ISSUED FOR TENDER	09/07/16	HP
NO. REVISIONS			

WSP MMM GROUP	
1600 BUFFALO PLACE, WINNIPEG, MANITOBA CANADA R3T 6B8 PHONE: 204-477-6650 FAX: 204-474-2884 WWW.WSPGROUP.COM	
DESIGNED BY DG	CHECKED BY HP
DRAWN BY DG	APPROVED BY HP
HOR. SCALE VERTICAL AS NOTED	RELEASED FOR CONSTRUCTION
DATE 2016/09/07	DATE

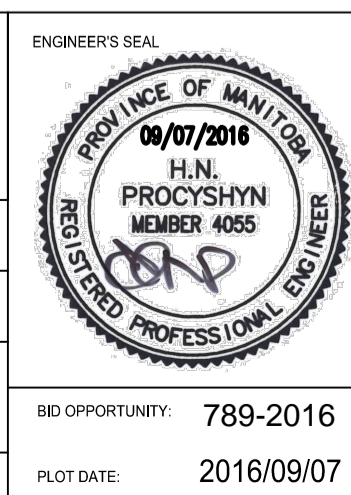

THE CITY OF WINNIPEG WATER AND WASTE DEPARTMENT OUTFALL GATE CHAMBER UPGRADES RUBY STREET SRS OUTFALL GATE CHAMBER P1 FEEDBACK		CONSULTANT DRAWING NUMBER 5516047 - I07
		SHEET OF 23 OF 34
		CITY DRAWING NUMBER LD-7944