
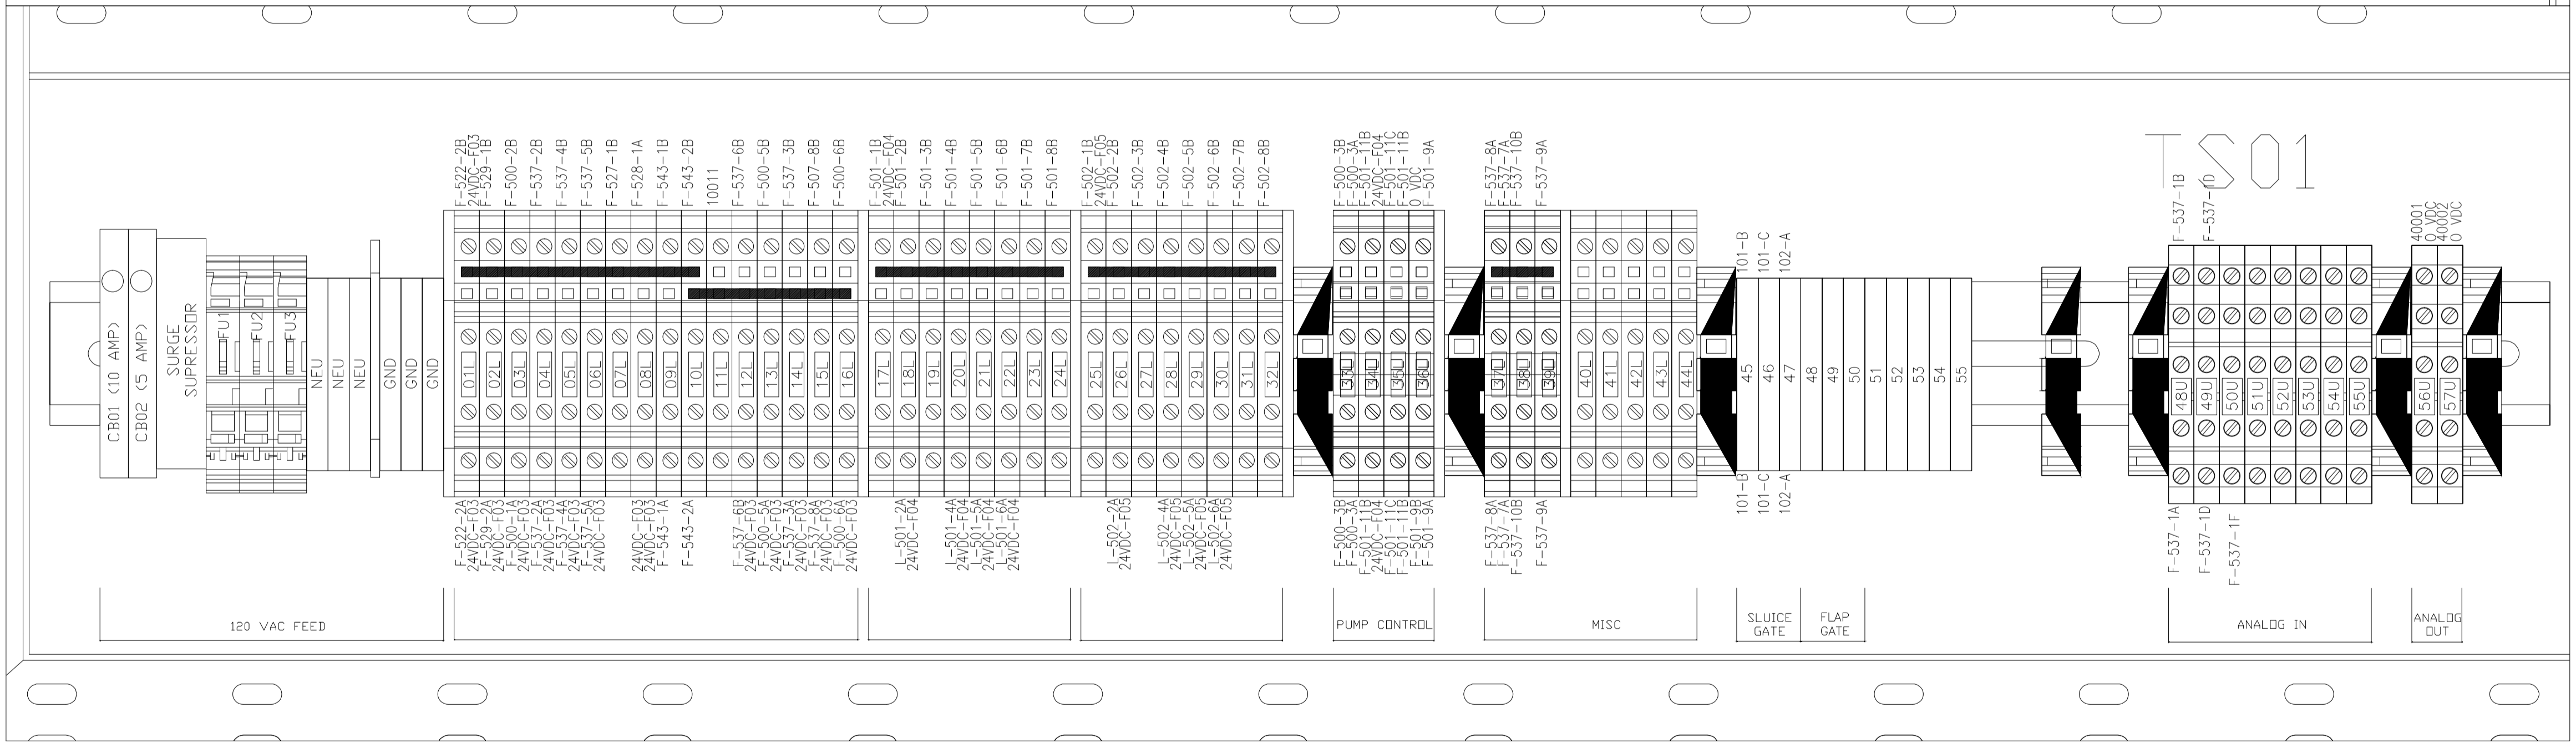


TS05

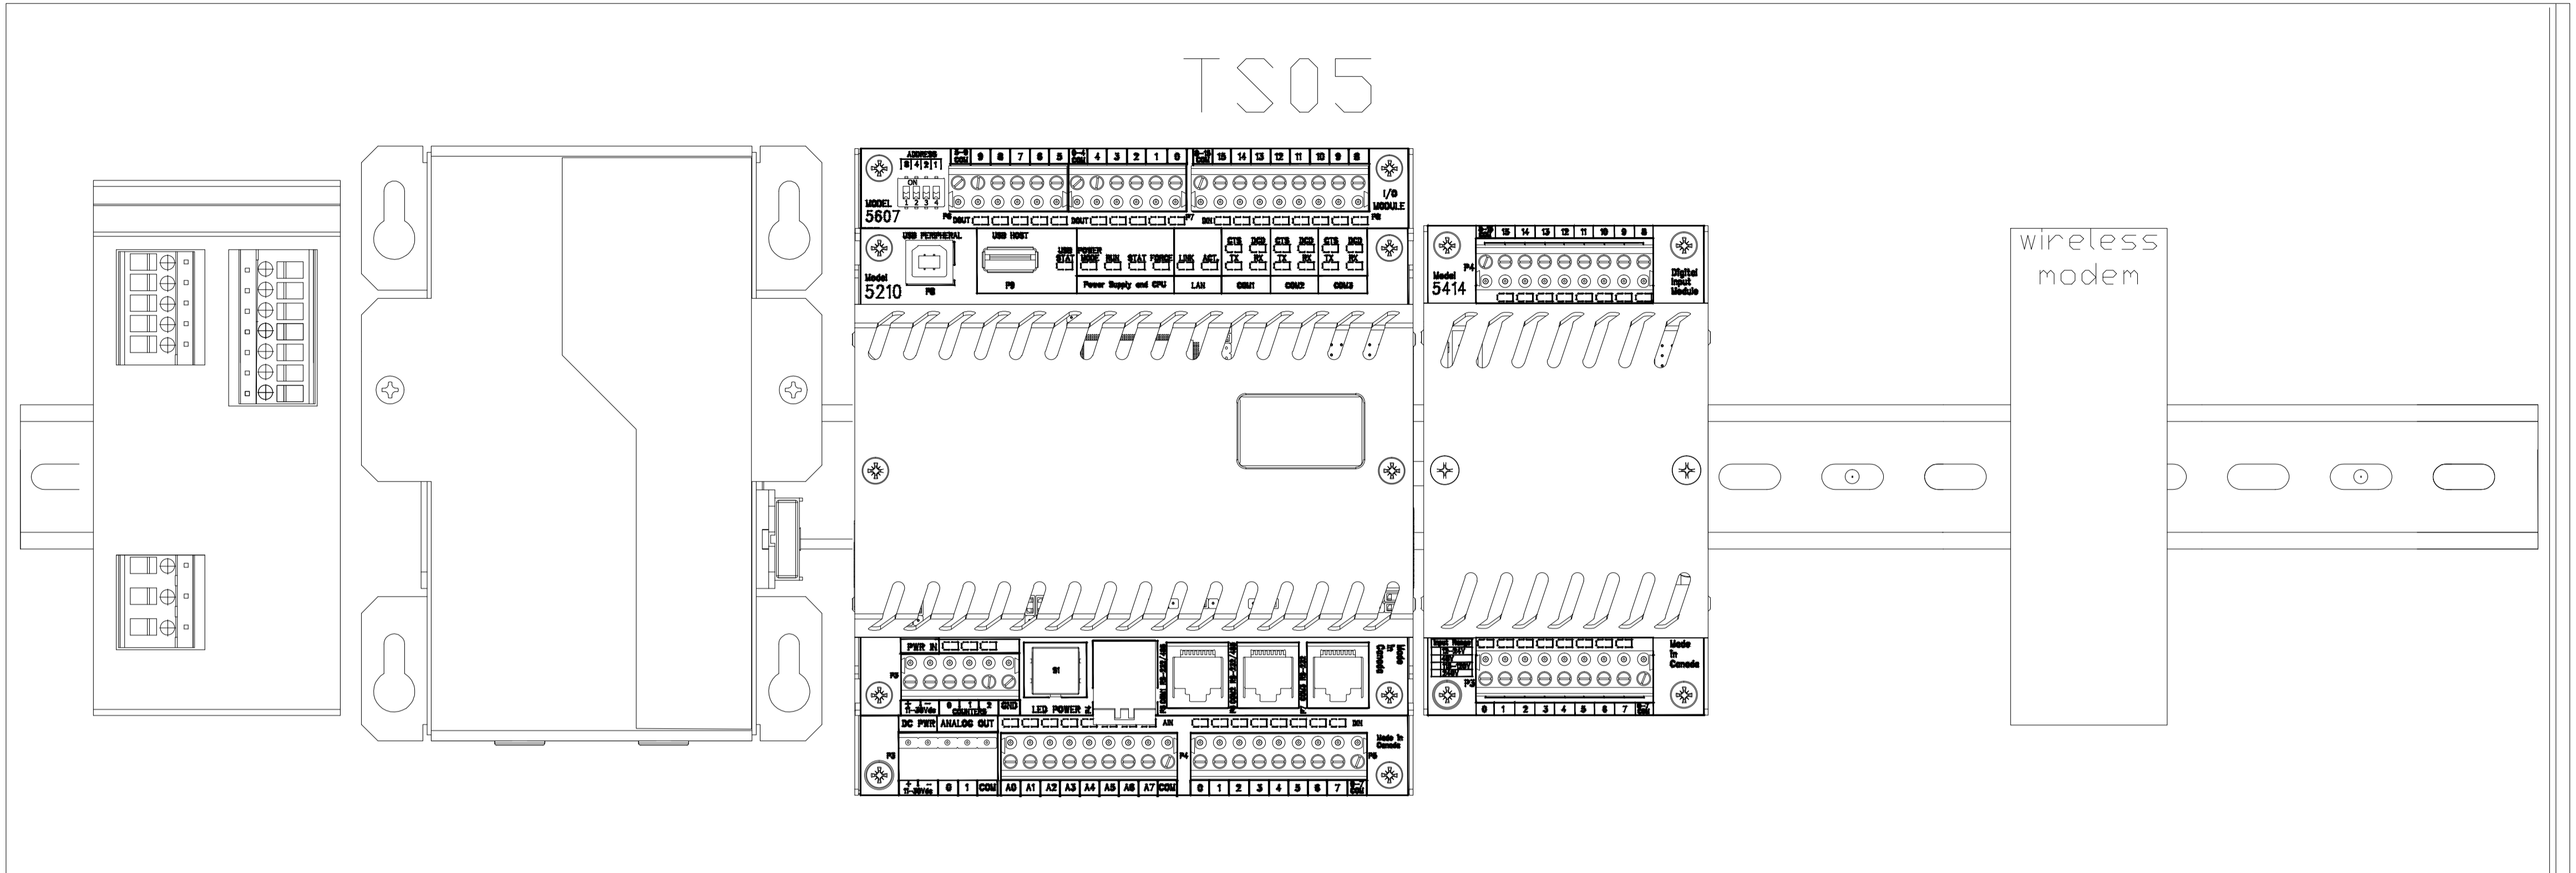

C:\Users\32016\OneDrive\WSP\working_drawing\sheet\sheet17page 21.dwg - tab E-1
 Sep 13, 2016 - 1:10pm

NOTE:
 These design documents are prepared solely for the use by the party with whom the design professional has entered into a contract and there are no representations of any kind made by the design professional to any party with whom the design professional has not entered into a contract.

METRIC
 WHOLE NUMBERS INDICATE MILLIMETRES
 DECIMALIZED NUMBERS INDICATE METRES

APEGM
 Certificate of Authorization
 WSP Canada Inc.
 No. 5750 Date: SEP. 07, 2016

NO.	REVISIONS	DATE	BY
1	ISSUED FOR TENDER	09/07/16	HP

1600 BUFFALO PLACE, WINNIPEG, MANITOBA CANADA R3T 6B8
 PHONE: 204-477-6650 FAX: 204-474-2864 WWW.WSPGROUP.COM

DESIGNED BY	DG	CHECKED BY	HP
DRAWN BY	DG	APPROVED BY	HP

HOR. SCALE: AS NOTED
 VERTICAL: AS NOTED

RELEASED FOR CONSTRUCTION

DATE: 2016/09/07

ENGINEER'S SEAL

BID OPPORTUNITY: 789-2016
 PLOT DATE: 2016/09/07

THE CITY OF WINNIPEG
 WATER AND WASTE DEPARTMENT

OUTFALL GATE CHAMBER UPGRADES
 RUBY STREET
 SRS OUTFALL GATE CHAMBER
 TS01 AND TS05 DEVICE PLACEMENT DETAILS

CONSULTANT DRAWING NUMBER	5516047 - 117
SHEET OF	33 OF 34
CITY DRAWING NUMBER	LD-7954