


NOTE: CHAINAGES SHOWN ARE ALONG S. R. OF FORREST AVE.

| WATER SERVICE INFORMATION | | | | | |
|-----------------------------|-----------------------------|----------------------------|---------------------------------------|----------------|---------------------------------------|
| ADDRESS | SIZE (mm) MATERIAL (STREET) | SIZE (mm) MATERIAL (PROP.) | SHORT & LONG MEASUREMENT | CORP. LOCATION | REMARKS |
| 253 FORREST AVE RESIDENTIAL | 20 | 16 | 2.06 WEL OF HSE 80.536 EEL AIKINS ST | 1.3 W OF S/C | OUTSIDE SET LIMITS |
| 249 FORREST AVE RESIDENTIAL | 16 | 16 | 1.46 WEL OF HSE 92.887 EEL AIKINS ST | 1.3 E OF S/C | RENEW TO R W/20 CU |
| 248 FORREST AVE RESIDENTIAL | 20 | 20 | 2.32 WEL OF HSE 89.124 EEL AIKINS ST | 2.1 E OF S/C | RECONNECT SERVICE |
| 246 FORREST AVE RESIDENTIAL | 20 | 12 | 4.14 WEL OF HSE 100.635 EEL AIKINS ST | OPP OF S/C | RECONNECT SERVICE |
| 245 FORREST AVE RESIDENTIAL | 16 | 16 | 3.10 WEL OF HSE 103.231 EEL AIKINS ST | 0.3 W OF S/C | RENEW TO R W/20 CU |
| 243 FORREST AVE RESIDENTIAL | 20 | 20 | 1.22 WEL OF HSE 116.783 EEL AIKINS ST | 1.4 E OF S/C | RECONNECT SERVICE |
| 242 FORREST AVE RESIDENTIAL | 16 | 16 | 4.25 WEL OF HSE 116.284 EEL AIKINS ST | OPP OF S/C | RENEW TO R W/20 CU |
| 241 FORREST AVE RESIDENTIAL | 20 | 12 | 2.36 WEL OF HSE 126.192 EEL AIKINS ST | OPP OF S/C | RECONNECT SERVICE |
| 239 FORREST AVE RESIDENTIAL | 20 | 20 | 4.00 WEL OF HSE 125.876 EEL AIKINS ST | 0.9 E OF S/C | RECONNECT SERVICE |
| 238 FORREST AVE RESIDENTIAL | 16 | 16 | 3.93 WEL OF HSE 133.140 EEL AIKINS ST | 0.5 W OF S/C | RENEW TO R W/20 CU |
| 236 FORREST AVE RESIDENTIAL | 20 | 12 | 1.39 EWL OF HSE 141.338 EEL AIKINS ST | 1.3 E OF S/C | RECONNECT SERVICE |
| 235 FORREST AVE RESIDENTIAL | 20 | 16 | 6.16 WEL OF HSE 141.872 WWL MAIN ST | OPP OF S/C | RENEW TO R W/20 CU |
| 232 FORREST AVE RESIDENTIAL | 16 | 16 | OPP OF EL HSE 124.958 WWL MAIN ST | 0.9 W OF S/C | RENEW TO R W/20 CU |
| 231 FORREST AVE RESIDENTIAL | 16 | 20 | 2.05 WEL OF HSE 125.135 WWL MAIN ST | OPP OF S/C | RENEW TO R W/20 CU |
| 230 FORREST AVE RESIDENTIAL | 20 | 20 | 2.98 WEL OF HSE 118.368 WWL MAIN ST | 0.5 W OF S/C | RENEW TO R W/20 CU |
| 229 FORREST AVE RESIDENTIAL | 20 | 20 | 1.01 EWL OF HSE 120.444 WWL MAIN ST | OPP OF S/C | RECONNECT SERVICE |
| 228 FORREST AVE RESIDENTIAL | 16 | 16 | 5.05 WEL OF HSE 110.478 WWL MAIN ST | 0.5 W OF S/C | RENEW TO R W/20 CU |
| 227 FORREST AVE RESIDENTIAL | 20 | 20 | 2.46 EWL OF HSE 110.092 WWL MAIN ST | OPP OF S/C | RECONNECT SERVICE |
| 226 FORREST AVE RESIDENTIAL | 16 | 16 | 4.82 WEL OF HSE 100.686 WWL MAIN ST | 1.1 W OF S/C | RENEW TO R W/20 CU |
| 224 FORREST AVE RESIDENTIAL | 20 | 20 | 1.34 EWL OF HSE 89.877 WWL MAIN ST | 0.3 W OF S/C | RECONNECT SERVICE |
| 223 FORREST AVE RESIDENTIAL | 16 | 16 | 1.10 WEL OF HSE 88.372 WWL MAIN ST | OPP OF S/C | RENEW TO R W/20 CU |
| 222 FORREST AVE RESIDENTIAL | 20 | 20 | 2.05 WEL OF HSE 78.960 WWL MAIN ST | 0.5 E OF S/C | RECONNECT SERVICE |
| 220 FORREST AVE RESIDENTIAL | 12 | 16 | 62.624 WWL MAIN ST | OPP OF S/C | RECONNECT SERVICE |
| 217 FORREST AVE RESIDENTIAL | 16 | 16 | 0.60 WEL OF HSE 65.771 WWL MAIN ST | OPP OF S/C | RENEW TO R W/20 CU |
| 216 FORREST AVE RESIDENTIAL | 20 | 20 | 6.42 WEL OF HSE 57.748 WWL MAIN ST | 0.4 W OF S/C | RECONNECT SERVICE |
| 215 FORREST AVE RESIDENTIAL | 16 | 20 | 1.42 WEL OF HSE 56.143 WWL MAIN ST | OPP OF S/C | RENEW TO R W/20 CU |
| 214 FORREST AVE RESIDENTIAL | 16 | 16 | 3.46 EWL OF HSE 48.740 WWL MAIN ST | 0.3 W OF S/C | RENEW TO R W/20 CU |
| 212 FORREST AVE RESIDENTIAL | 16 | 16 | 2.46 WEL OF HSE 40.160 WWL MAIN ST | OPP OF S/C | RENEW TO R W/20 CU |
| 211 FORREST AVE RESIDENTIAL | 20 | 20 | 1.60 WEL OF HSE 43.315 WWL MAIN ST | 0.3 W OF S/C | RECONNECT SERVICE |
| 1905 MAIN ST COMMERCIAL | 20 | 20 | 17.17 WEL OF BLDG 37.846 WWL MAIN ST | 1.7 E OF S/C | SERVICED OFF PARTRIDGE OUTSIDE LIMITS |
| 1880 MAIN ST COMMERCIAL | - | - | 11.36 EWL BLDG 11.719 WWL MAIN ST | - | RECONNECT SERVICE |

* SERVICES TO BE RENEWED TO R. ALL OTHERS TO BE RECONNECTED

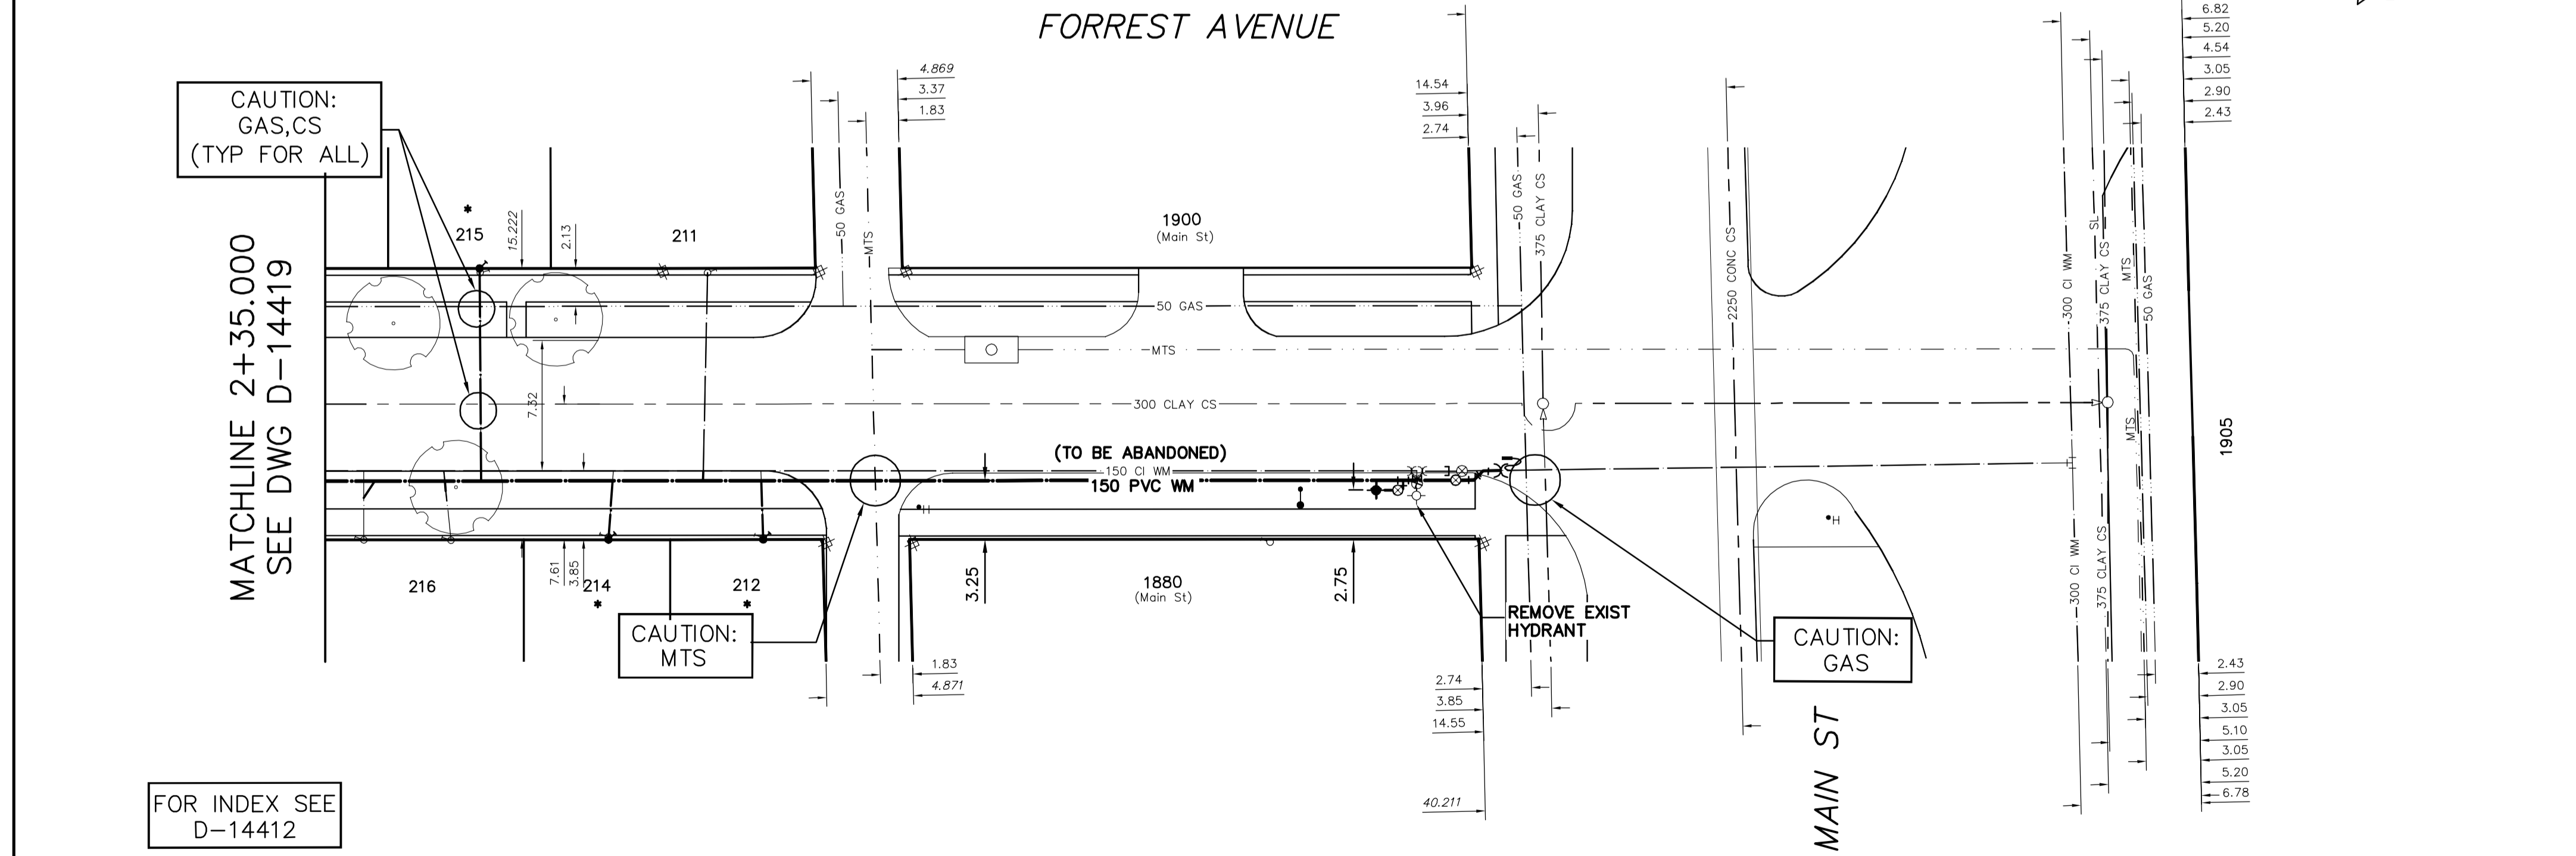


CAUTION: GAS, CS (TYP FOR ALL)

CAUTION: MTS

CAUTION: GAS

NOTE: ALL VALVES TO BE INSTALLED CLOCKWISE TO CLOSE

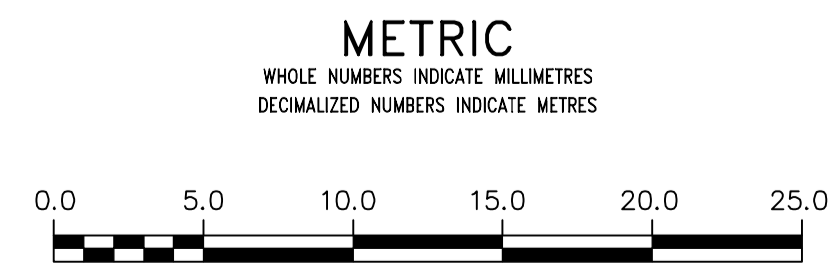

WARNING
IF POWER EQUIPMENT OR EXPLOSIVES ARE TO BE USED FOR EXCAVATION ON THIS PROJECT THE CONTRACTOR MUST:
1) NOTIFY THE GAS COMPANY OF THE PROPOSED LOCATION OF EXCAVATION.
2) TAKE PRECAUTION TO AVOID DAMAGE TO GAS COMPANY INSTALLATIONS.
SEE PROVINCIAL REGULATION 210/72 FOR DETAILS

LOCATION APPROVED UNDERGROUND STRUCTURES
SUPV. U/G STRUCTURES COMMITTEE DATE
NOTE: LOCATION OF UNDERGROUND STRUCTURES AS SHOWN ARE BASED ON THE BEST INFORMATION AVAILABLE BUT NO GUARANTEE IS GIVEN THAT ALL EXISTING UTILITIES ARE SHOWN OR THAT THE GIVEN LOCATIONS ARE EXACT. CONFIRMATION OF EXISTENCE AND EXACT LOCATION OF ALL SERVICES MUST BE OBTAINED FROM THE INDIVIDUAL UTILITIES BEFORE PROCEEDING WITH CONSTRUCTION.

| B.M. ELEV. | NO. | REVISIONS | DATE | BY |
|------------|-----|-----------|------|----|
| | | | | |

| | | | |
|---------------------------|-----------------------------------|-------------|------------|
| DESIGNED BY | ML | CHECKED BY | SC |
| DRAWN BY | RJ | APPROVED BY | KZ |
| SCALE: | HORIZONTAL 1:250 VERTICAL 1:50 | | |
| DATE | 2016 11 01 | DATE | 2016 10 31 |
| RELEASED FOR CONSTRUCTION | | KAS ZUREK | |
| PLOT DATE: 2016 11 01 | | | |

ENGINEER'S SEAL
ORIGINAL SIGNED BY S.J.R. COUNOYER 16/10/31
CONSULTANT DRAWING NUMBER

THE CITY OF WINNIPEG
Winnipeg
WATER AND WASTE DEPARTMENT
ENGINEERING DIVISION

2016 WATER MAIN RENEWALS
CONTRACT 13
FORREST AVENUE
65 W OF MAIN STREET TO MAIN STREET

SHEET 9 OF 15
CITY DRAWING NUMBER
D-14420