

CP - M801

NSW - M801
IP:
SCHNEIDER ELECTRIC
CONNEXIUM
TCSEU083FN0

1

2

3


4

5


6

7


HMI - M801
IP:

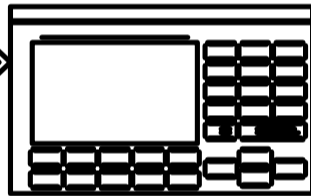

PLC - M801

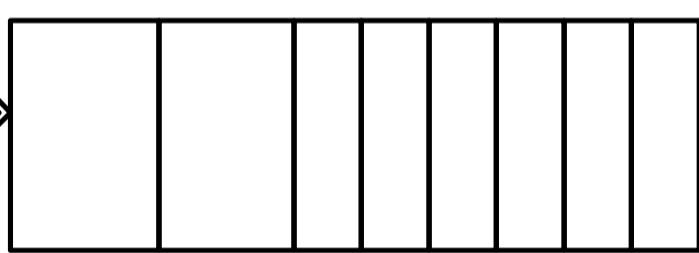


AHU - M639

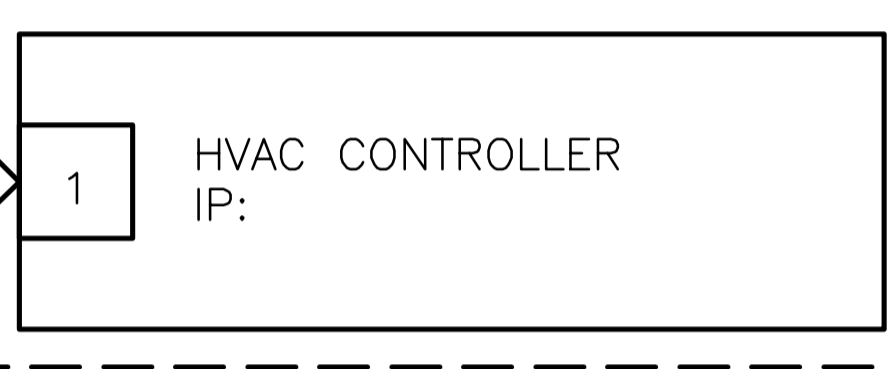

AHU - M651



EXISTING LAB VENTILATION SYSTEM
CONTROL PANEL

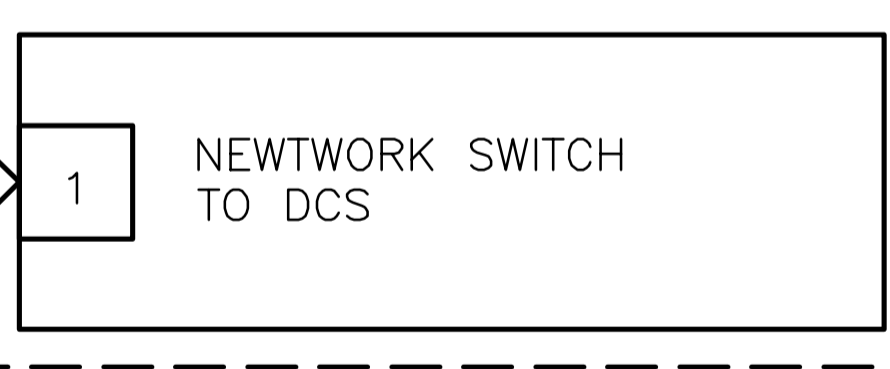

LEGEND:

- RJ45 PORT OR PATCH PANEL
- RJ45 CONNECTOR SHIELD
- RJ45 CONNECTOR UNSHIELD
- CAT 6 CABLE, SHIELDED



B.M. ELEV.	DESIGNED BY BLM
	DRAWN BY SCK
	CHECKED BY -
	APPROVED BY -
	HOR. SCALE
	VERTICAL
0	Issued for Tender
NO.	REVISIONS
	DATE
	BY
	DATE

DILLON CONSULTING

RELEASED FOR CONSTRUCTION

ENGINEER'S SEAL

PROVINCE OF MANITOBA

Oct 27/16

B.L. MOORE

REGISTERED PROFESSIONAL ENGINEER

CONSULTANT PROJECT NO. 163526

THE CITY OF WINNIPEG
WATER AND WASTE DEPARTMENT

NORTH END SEWAGE TREATMENT PLANT
NEWPC MAIN BUILDING - HVAC REPLACEMENT

NETWORK DIAGRAM

CITY DRAWING NUMBER 1-0101M-E0059-001

SHEET 8 OF 21

E-02