


FIELD

CONTROL PANEL CP-M801

FIELD TERMINALS


PLC SECTION

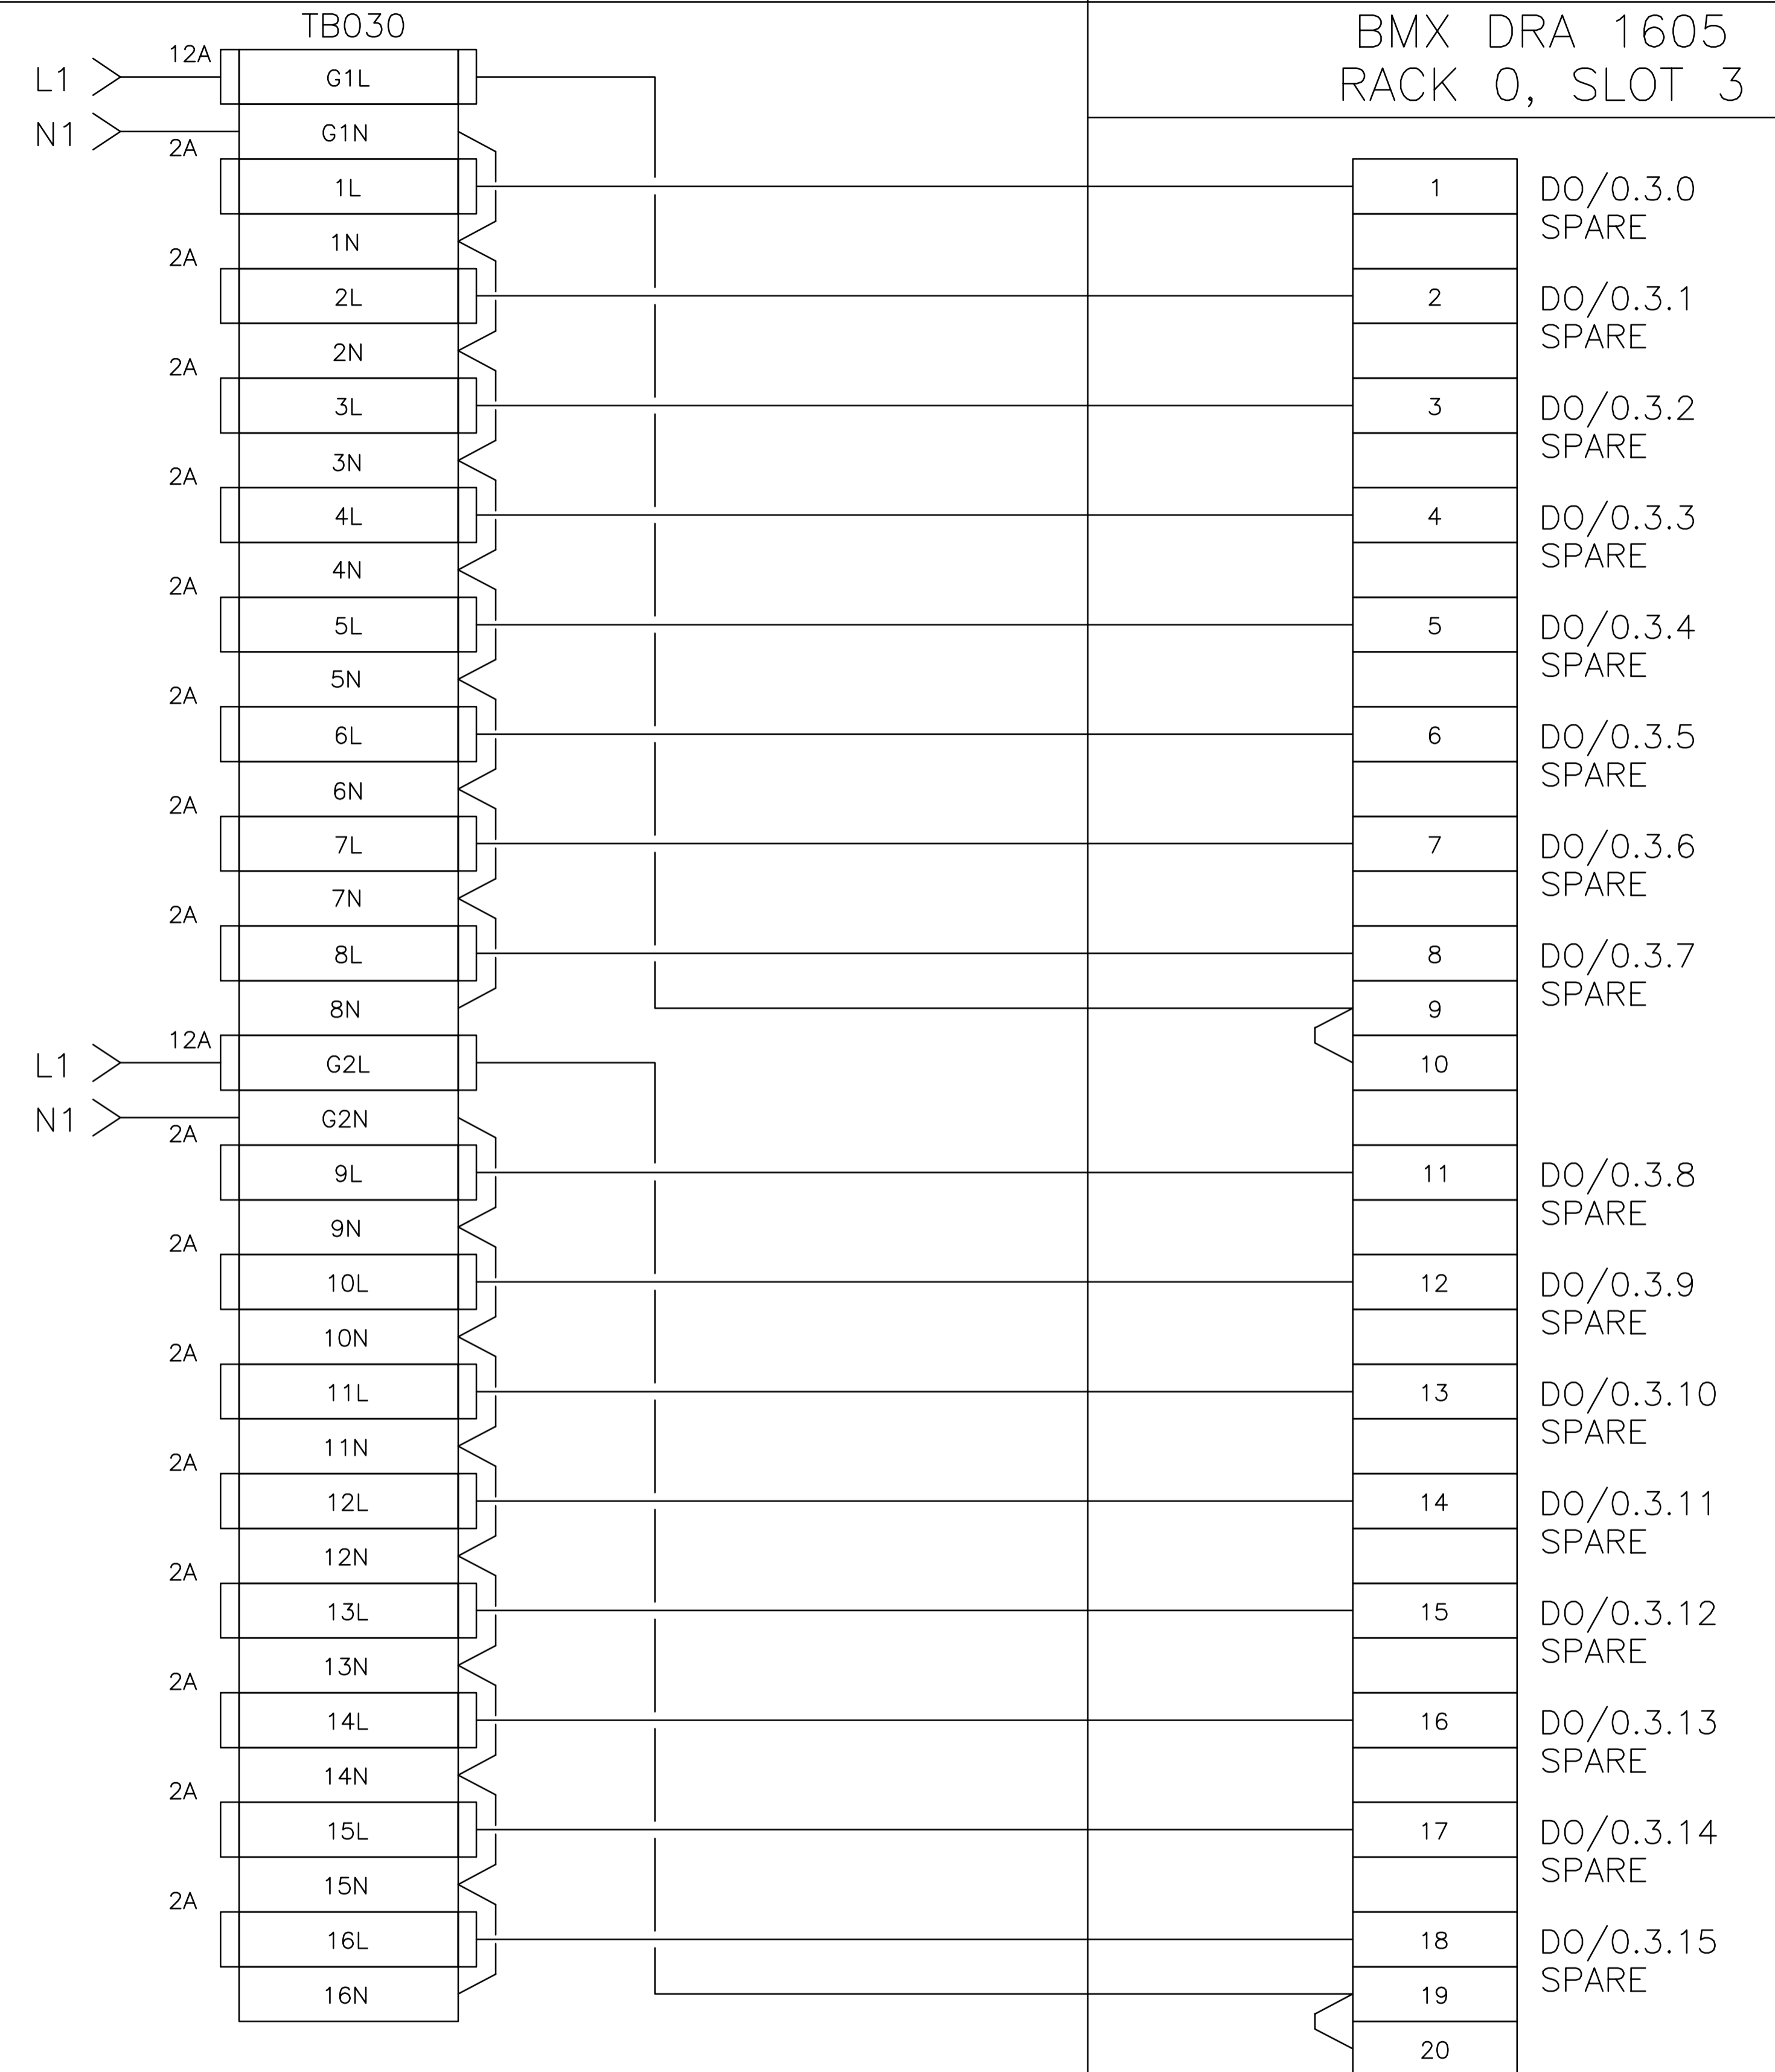

B.M. ELEV.					
DESIGNED BY	BLM				
DRAWN BY	MS				
CHECKED BY	-				
APPROVED BY	-				
HOR. SCALE					
VERTICAL					
NO.	ISSUED FOR TENDER	16/10/27	BLM		
NO.	REVISIONS	DATE	BY	DATE	



RELEASED FOR CONSTRUCTION

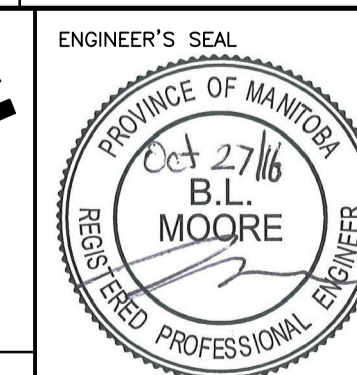

CONSULTANT PROJECT NO. 163526

THE CITY OF WINNIPEG
 WATER AND WASTE DEPARTMENT

NORTH END SEWAGE TREATMENT PLANT
 NEWPCC MAIN BUILDING - HVAC REPLACEMENT

CONTROL PANEL CP-M801
 RACK 0, SLOT 3, WIRING DIAGRAM

CITY DRAWING NUMBER 1-0101M-A0045-001
 SHEET 15 OF 21

IL-04