




# THE CITY OF WINNIPEG

WATER AND WASTE DEPARTMENT  
ENGINEERING DIVISION

CONSTRUCTION OF 2700 TRUNK SEWER  
COCKBURN AND CALROSSIE COMBINED  
SEWER RELIEF WORKS – CONTRACT 4

BID OPPORTUNITY 748-2016

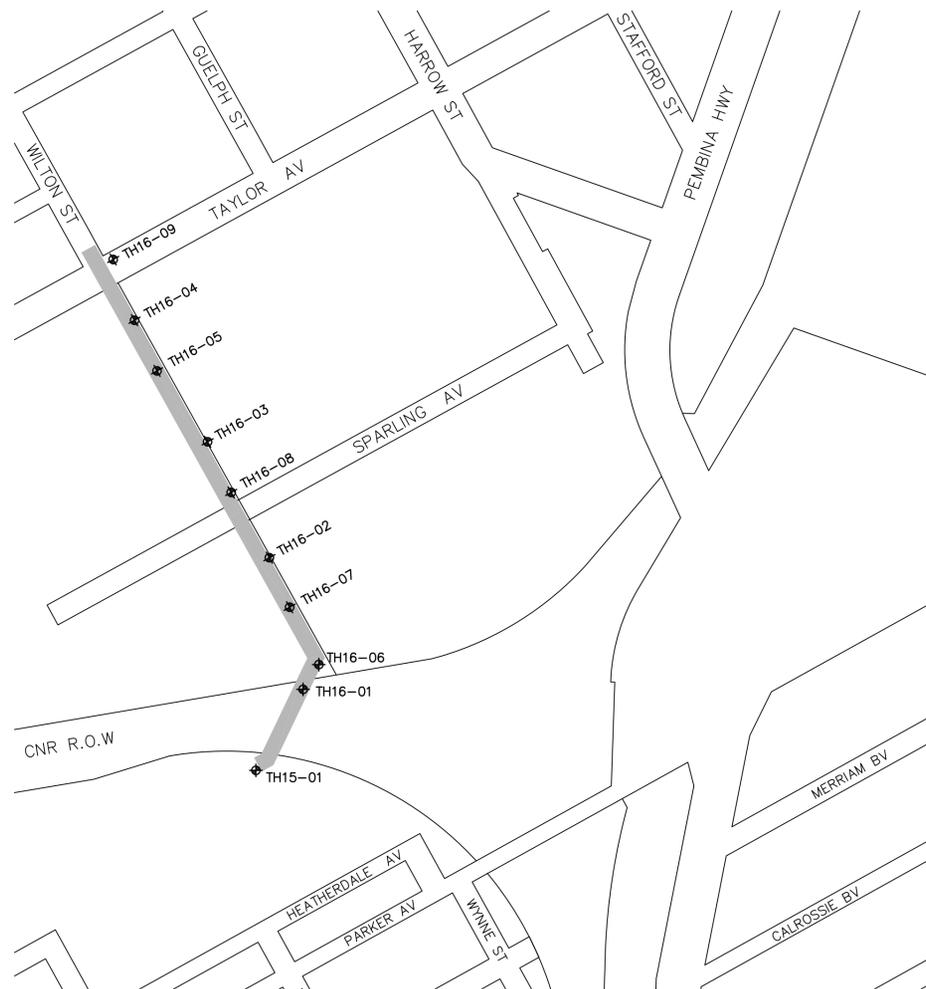

TEST HOLE LOCATIONS		
TESTHOLE ID	NORTHING	EASTING
TH15-01	5523789	632421
TH16-01	5523861	632463
TH16-02	5523978	632433
TH16-03	5524081	632378
TH16-04	5524189	632313
TH16-05	5524144	632333
TH16-06	5523883	632477
TH16-07	5523934	632451
TH16-08	5524036	632399
TH16-09	5524243	632294

REFER TO GEOTECHNICAL REPORT FOR TEST HOLE DETAILS.

PRELIMINARY  
NOT FOR CONSTRUCTION

ISSUED FOR RFQ 908-2016  
NOVEMBER, 2016