



PLAN VIEW

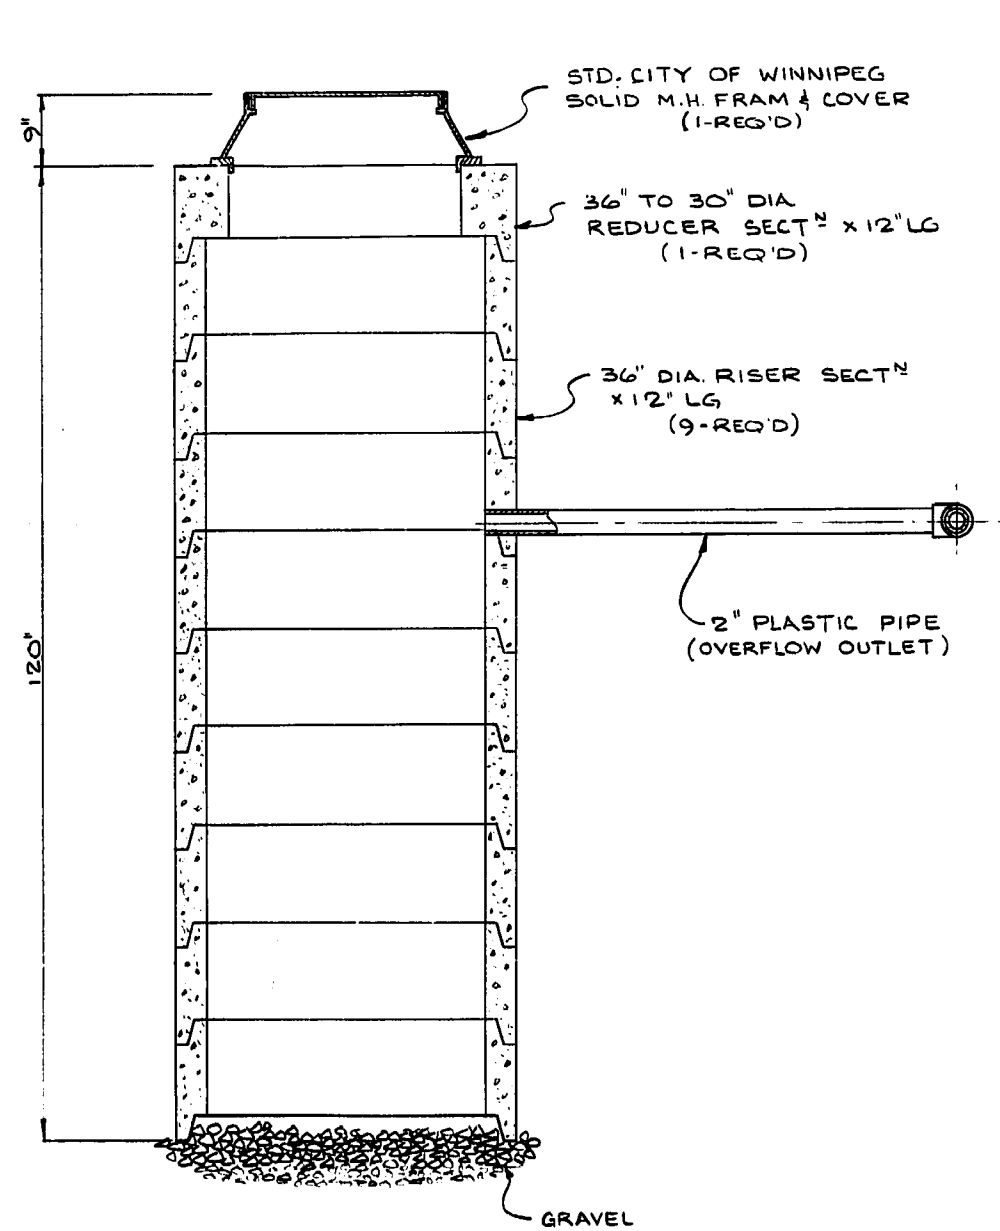

SECTION A-A

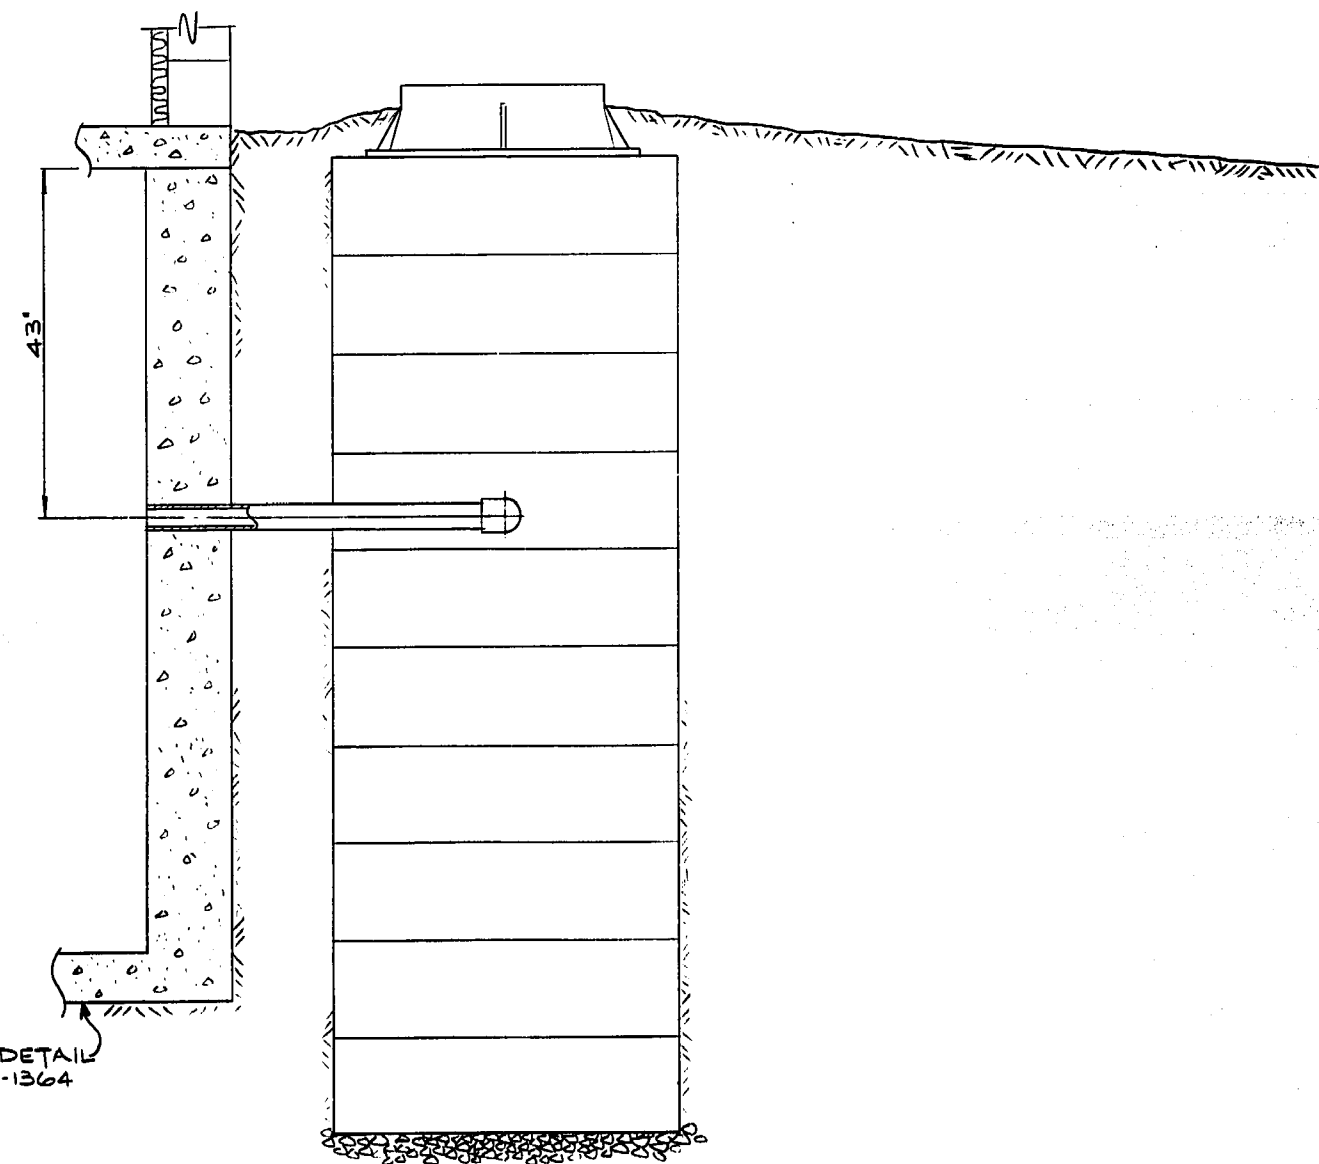

SECTION B-B

FOR SUMP DETAIL
SEE DWG. D-1364

AS BUILT
SURVEY ENGINEERING DATE

NO.	DESCRIPTION	DATE	BY

REVISIONS

The City of Winnipeg
Waterworks, Waste and Disposal Division

ST JAMES-ASSINIBOIA STANDPIPE
MANHOLE DETAIL

DESIGNED BY	DRAWN BY
CHECKED BY	DATE
APPROVED BY	22 - NOV - 1977
SCALE	DRAWING NO.
N.T.S.	D-1367