


NOTES:	DESCRIPTION	LOAD WATTS	BKR	CIRCUIT	BKR	LOAD WATTS	DESCRIPTION	NOTES:
REPLACE W/NEW	TRAC LIGHTING; GALLERY DISPLAY 203 NORTH		15	1	34	15	RECEPTACLES	EXIST
REPLACE W/NEW	TRAC LIGHTING; GALLERY DISPLAY 203 NORTH		15	2	35	15	RECEPTACLES	EXIST
REPLACE W/NEW	TRAC LIGHTING; GALLERY DISPLAY 203 SOUTH		15	3	36	15	RECEPTACLES	EXIST
REPLACE W/NEW	TRAC LIGHTING; GALLERY DISPLAY 203 SOUTH		15	4	37	15	LIGHTING; CORRIDOR 204, UTR 205, 206	NEW
REPLACE W/NEW	TRAC LIGHTING; GALLERY DISPLAY 201 NORTH		15	5	38	15	RECEPTACLES	EXIST
REPLACE W/NEW	TRAC LIGHTING; GALLERY DISPLAY 201 NORTH		15	6	39	20	RECEPTACLES	EXIST
REPLACE W/NEW	DISPLAY CASE LIGHTING (NORTH)		15	7	40	20	EXIT LIGHTS	EXIST
REPLACE W/NEW	DISPLAY CASE LIGHTING (SOUTH)		15	8	41	15	CEILING FANS	EXIST
REPLACE W/NEW	TRAC LIGHTING; GALLERY DISPLAY 201 EAST		15	9	42	15	EXHAUST FAN; ARTIFACT HOLDING RM. 208	NEW
REPLACE W/NEW	TRAC LIGHTING; GALLERY DISPLAY 201 EAST		15	10	43	15	HANDICAP DOORS	EXIST
REPLACE W/NEW	TRAC LIGHTING; PROCESSING RM. 202		15	11	44	15	VESTIBULE FAN SOUTH	EXIST
REPLACE W/NEW	TRAC LIGHTING; PROCESSING RM. 202		15	12	45	15	VESTIBULE FAN NORTH	EXIST
REPLACE W/NEW	LIGHTING; ARTIFACT HOLDING RM. 208		15	13	46			
REPLACE W/NEW	BLADE; NIGHTLIGHT, EMERG LITE PACK UNIT #2		15	14	47	30	WEST VESTIBULE FAN FORCE HEATER	NEW
NEW	STATUE LIGHTING; BLADE - LOBBY 101		15	15	48			
NEW	LIGHTING; MEETING/OFFICE 207		15	16	49	15		
REPLACE W/NEW	BLADE		15	17	50	15		
EXIST	LIGHTS; NORTH & SOUTH VESTIBULE		15	18	51	15	RECEPTACLES; MUSEUM ENTRY, GALLERY DISPLAY	NEW
EXIST	MEZZ LIGHTS, AHU FAN 2021 CONTROLS		15	19	52	30	NORTH VESTIBULE FAN FORCE HEATER	EXIST
EXIST	BOLLARD LIGHTS		15	20	53			
EXIST	EXTERIOR LIGHTS		15	21	54	30	SOUTH VESTIBULE FAN FORCE HEATER	EXIST
EXIST	EXTERIOR LIGHTS		15	22	55			
REPLACE W/NEW	TRAC LIGHTING; MUSEUM GALLERY SPACE 200		15	23	56			
NEW	RECEPTACLE; MEETING/OFFICE 207		15	24	57			
EXIST	TEMPORARY TRAILER POWER	60		25	58	30	WEST VESTIBULE IN-FLOOR HEAT	EXIST
EXIST	TEMPORARY TRAILER POWER			26	59			
NEW	BUST LIGHTING; BLADE - MUSEUM GALLERY 200		15	27	60	15	AUTO DOOR OPERATOR; UTR 205	NEW
EXIST	OFF CAMPUS PANEL		70	28	61	15	AUTO DOOR OPERATOR; UTR 206	NEW
EXIST	COMPUTER RECEPTACLES		15	29	62	15	RECEPTACLE; MEETING RM 207	NEW
EXIST	COMPUTER RECEPTACLES		15	30	63	15	RECEPTACLE; ARTIFACT HOLDING RM. 208, UTRs	NEW
EXIST	COMPUTER RECEPTACLES		15	31	64			
EXIST	COMPUTER RECEPTACLES		15	32	65		TEMPORARY PANEL FEED	EXIST
EXIST	COMPUTER RECEPTACLES		15	33	66			

No.	REVISION/DESCRIPTION	BY	DATE
1	ISSUED FOR ADDENDUM No:1	DTA	2016.12.09
0	ISSUED FOR CONSTRUCTION.	DTA	2016.11.28

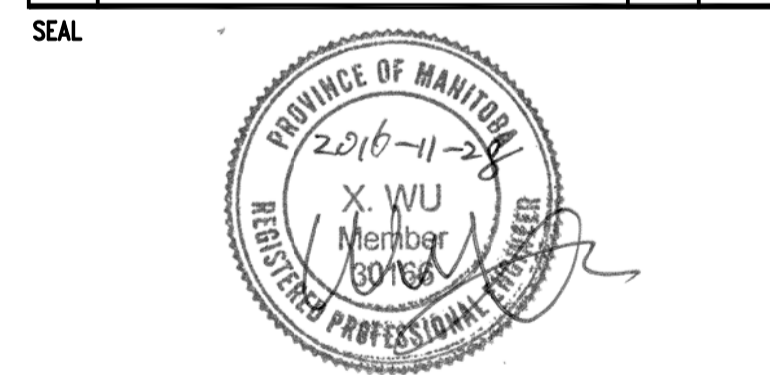

DATE	USER	APPROVAL
2016.11.18	DTA	DTA

THE CITY OF WINNIPEG
 PLANNING, PROPERTY AND
 DEVELOPMENT DEPARTMENT
 MUNICIPAL ACCOMMODATIONS DIVISION
 3-65 GARRY STREET, R3C 4K4

PROJECT
 AQUATIC HALL OF FAME MUSEUM
 ROYAL GALLERY SPACE RESTORATION

25 POSEIDON BAY
 SHEET TITLE
 ELECTRICAL PANEL SCHEDULES

SCALE	PROJECT No:	SHEET No:
AS SHOWN	2014-148	E6R1