


**B SECTION**  
1:50  
PGAD-G003

- NOTES:**
- REFER TO DRAWING PPIID-G103 FOR DETAILS ON SEAL WATER PIPING AND VALVE ARRANGEMENT. CONTRACTOR TO FIELD-ROUTE AND CONNECT TO EXISTING PIPING.
  - REFER TO P&IDs FOR DETAILS ON SMALL DIAMETER PIPING (<50mm) AND THEIR VALVING ARRANGEMENT. CONTRACTOR TO FIELD ROUTE SMALL DIAMETER PIPING.



NO.	REVISIONS	DATE	DESIGN	CHECK
01	ISSUED FOR ADDENDUM 4 - 976-2016	2017/06/30	B.C.	J.C.
00	ISSUED FOR CONSTRUCTION - 976-2016	2017/04/05	B.C.	J.C.

<b>CH2MHILL</b>	
DESIGNED BY: B. EDGAR	CHECKED BY: F. ABSI
DRAWN BY: M. KUSIA	APPROVED BY: H.T. FREIHAMMER
SCALE: 1:50	ISSUED FOR CONSTRUCTION BY: J. SHUMKA
DATE: 2017/04/05	DATE: 2017/04/05
CONSULTANT NO.: 474248	

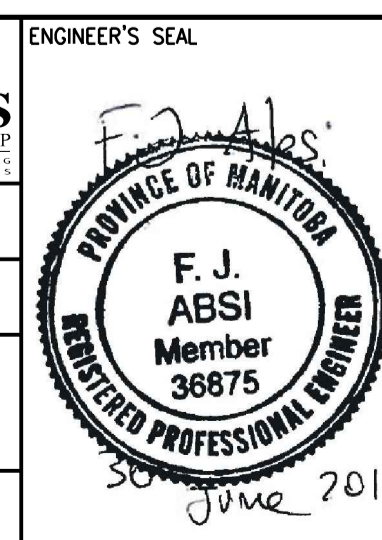

**THE CITY OF WINNIPEG**  
WATER AND WASTE DEPARTMENT

SOUTH END WATER POLLUTION CONTROL CENTRE  
SEWPC UPGRADING/EXPANSION PROJECT  
PROCESS  
INFLUENT PUMP STATION  
SECTION A AND B

CITY DRAWING NUMBER: 1-0102-PGAD-G004  
SHEET: 001  
REV: 01  
SIZE: A1