



SENIUK RD

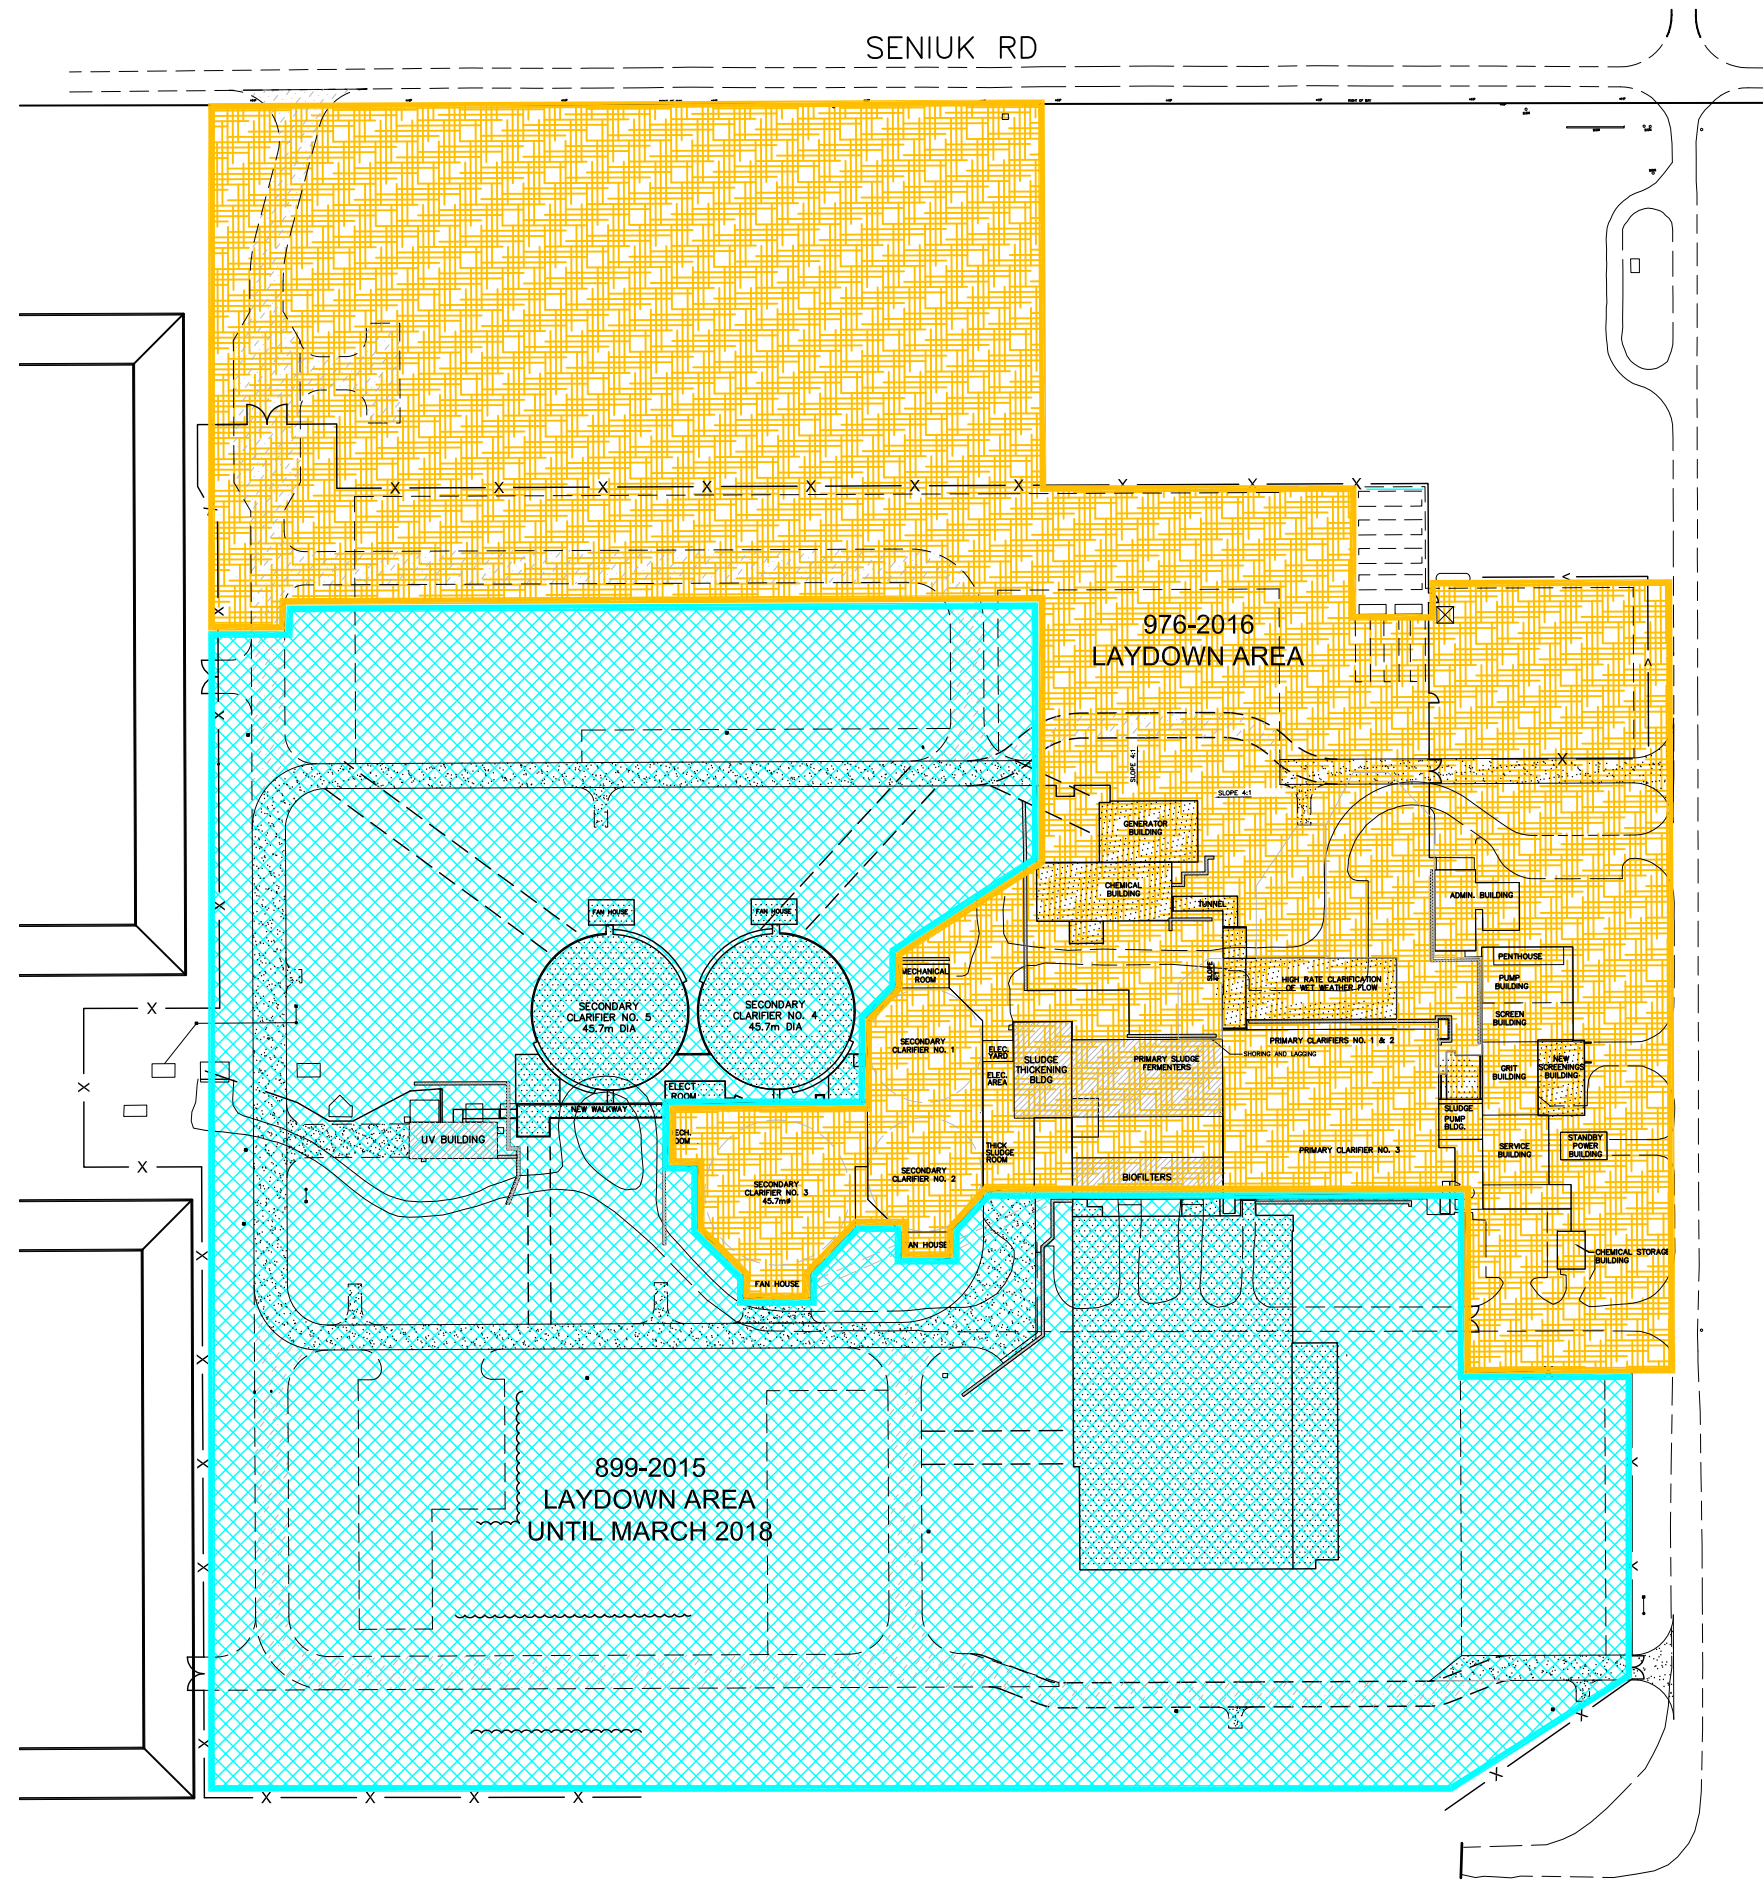

CONTRACTOR 899-2015 IS PRIME CONTRACTOR AND IS RESPONSIBLE FOR ROADS AND PARKING AREAS MAINTENANCE AND SNOW REMOVAL UNTIL TOTAL PERFORMANCE.

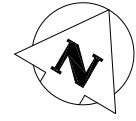

CONTRACTOR 976-2016 IS PRIME CONTRACTOR AND IS RESPONSIBLE FOR ROADS AND PARKING AREAS MAINTENANCE AND SNOW REMOVAL UNTIL TOTAL PERFORMANCE OF 976-2016. ONCE 899-2015 SITE IS HANDED OVER TO 976-2016 CONTRACTOR, 976-2016 CONTRACTOR SHALL BE RESPONSIBLE FOR ROADS AND PARKING AREAS MAINTENANCE AND SNOW REMOVAL UNTIL TOTAL PERFORMANCE.

Appendix C - Rev 1
Site Delineation And Snow Removal