

DRAWING INDEX

SHEET NUMBER	CITY OF WINNIPEG DRAWING NUMBER	DRAWING TITLE
1	LD-8454	COVER SHEET
2	LD-8455	INDEX PAGE
3	LD-8456	VOYAGEUR AVENUE OUTFALL (ST-21) - PLAN AND PROFILE - S-MA20002394
4	LD-8458	AMARYNTH CRESCENT OUTFALL (ST-9) - PLAN AND PROFILE - S-MA20000088
5	LD-8459	ASSINIBOINE CRESCENT OUTFALL (AS-34) - PLAN AND PROFILE - S-MA70011382 AND S-MA70011379
6	LD-8460	RAGLAN ROAD OUTFALL (AS-73) - PLAN AND PROFILE - S-MA20011468
7	LD-8461	PLINGUET STREET OUTFALL (SE-11) - PLAN AND PROFILE - S-MA70041411
8	LD-8462	LOTUS LANE OUTFALL (RR-30) - PLAN AND PROFILE - S-MA70007444
9	LD-8463	LEMAY AVENUE OUTFALL (RR-2) - PLAN AND PROFILE - S-MA60022526
10	LD-8464	WELLINGTON CRESCENT OUTFALL (AS-67A) - PLAN AND PROFILE - S-MA60006745
11	LD-8465	MISCELLANEOUS DETAILS - SHEET 1 OF 2
12	LD-8466	MISCELLANEOUS DETAILS - SHEET 2 OF 2
13	LD-8467	FORT ROUGE PARK - OUTFALL INSPECTION (AS-92) - S-MA60020193
14	LD-8468	ARCHIBALD STREET - OUTFALL INSPECTION (SE-1) - S-MA70016004 AND S-MA70019979

ABBREVIATIONS

WWS	WASTE WATER SEWER
CS	COMBINED SEWER
LDS	LAND DRAINAGE SEWER
ℓ	PROPERTY LINE
ℓ	CENTER LINE
G.I.S.	GEOGRAPHIC INFORMATION SYSTEM
B.M.	BENCH MARK
TH	TEST HOLE
ELEV	ELEVATION
INV	INVERT
MIN	MINIMUM
MAX	MAXIMUM
SL	STREET LIGHTING
TS	TRAFFIC SIGNALS
ABAND	ABANDONED
BLDG	BUILDING
HSE	HOUSE
CRN	CORNER
OPP	OPPOSITE
C/S OR S/C	CURB STOP
MTS	MANITOBA TELEPHONE SYSTEM
R.O.W.	RIGHT-OF-WAY
WM	WATER MAIN
CULV	CULVERT
MH	MANHOLE
CB	CATCH BASIN
CI	CURB INLET
VERT.	VERTICAL
HORZ.	HORIZONTAL
I.B.	IRON BAR
FIBRE	FIBRE OPTIC
TYP	TYPICAL
X-ING	CROSSING
HYD	HYDRANT
EXIST	EXISTING
N	NORTH
E	EAST
S	SOUTH
W	WEST
W/	WITH
C/W	CONSTRUCTED WITH
CONC	CONCRETE
AC	ASBESTOS CEMENT
VC OR CLAY	VITRIFIED CLAY
CI	CAST IRON
DI	DUCTILE IRON
PVC	POLYVINYL CHLORIDE
HDPE	HIGH DENSITY POLYETHYLENE
PCCP	PRESTRESSED CONCRETE CYLINDER PIPE

LEGEND


DESCRIPTION	EXISTING	PROPOSED
WATER PIPE	—	—
FIRE HYDRANT	⊕	⊕
VALVE	⊗	⊗
CURB STOP	⊕	⊕
REDUCER	⊘	⊘
COUPLING OR SLIDER	X	X
CROSS	⊗	⊗
BEND - 11.25°, 22.5°, 45°, 90°	B	B
TEE	H	H
VERTICAL BEND	H	H
ANODE	⊕	⊕
REPAIR MARKER	⊕	⊕
PLUG	J	J
SEWER PIPE	—	—
MANHOLE	⊕	⊕
CATCH BASIN	⊕	⊕
CURB INLET	⊕	⊕
JUNCTION	—	—
ℓ DITCH	—	—
CULVERT	—	—
SURVEY BAR	⊕	⊕
SURVEY MONUMENT	⊕	⊕
TREE - DECIDUOUS	⊕	⊕
TREE - CONIFEROUS	⊕	⊕
HYDRO	—	—
HYDRO POLE	⊕	⊕
LAMP STANDARD	⊕	⊕
HYDRO POLE W/STREET LIGHTING	⊕	⊕
POLE	⊕	⊕
GUY ANCHOR	⊕	⊕
M.T.S. POLE	⊕	⊕
PEDESTAL OR BOX	⊕	⊕
CABINET	⊕	⊕
M.T.S., SHAW, OR VIDEON	⊕	⊕
TRAFFIC SIGNALS	⊕	⊕
TRAFFIC LIGHT STANDARD	⊕	⊕
GAS	⊕	⊕
STEAM	⊕	⊕
FIBRE OPTIC	⊕	⊕
FENCE	⊕	⊕
EDGE OF PAVEMENT OR GUTTER	⊕	⊕
EDGE UNPAVED OR GRAVEL ROAD	⊕	⊕
ℓ	⊕	⊕
PROJECTED ℓ	⊕	⊕
LOT LINE	⊕	⊕
SIDEWALK - PATHWAY	⊕	⊕
EASEMENT	⊕	⊕
EDGE OF BUILDING	⊕	⊕
MAILBOX	⊕	⊕
PARKING METER	⊕	⊕
TEST HOLE	⊕	⊕
TREE LINE OR BUSH	⊕	⊕

HATCH PATTERNS

EXISTING	PROPOSED	DESCRIPTION
		EARTH OR GROUND ABOVE PIPE
		SAND OR OTHER FINE MATERIAL
		CONCRETE
		WASHED STONE OR GRANULAR MATERIAL
		INTERLOCKING STONE
		METAL
		GRAVEL OR STONE

PROFILE

DESCRIPTION	EXISTING	PROPOSED
WATER PIPE	—	—
HYDRANT TOP	⊕	⊕
VALVE	⊗	⊗
TEE OR CROSS	⊕	⊕
COUPLING OR BEND	⊕	⊕
REDUCER	⊕	⊕
END OF PIPE	⊕	⊕
SEWER PIPE	—	—
UNPAVED GROUND SURFACE	—	—
PAVED GROUND SURFACE - ℓ PIPE	—	—
GUTTER (NORTH AND WEST)	—	—
GUTTER (SOUTH AND EAST)	—	—
ℓ DITCH (NORTH AND WEST)	—	—
ℓ DITCH (SOUTH AND EAST)	—	—
STRUCTURE	—	—
MANHOLE OR CATCH BASIN	—	—

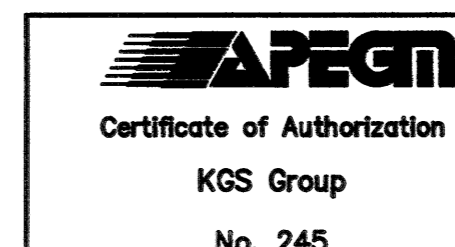

<p>LOCATION APPROVED UNDERGROUND STRUCTURES</p> <p>SUPV. U/G STRUCTURES COMMITTEE</p> <p>DATE</p> <p>NOTE: LOCATION OF UNDERGROUND STRUCTURES AS SHOWN ARE BASED ON THE BEST INFORMATION AVAILABLE BUT NO GUARANTEE IS GIVEN THAT ALL EXISTING UTILITIES ARE SHOWN OR THAT THE GIVEN LOCATIONS ARE EXACT. CONFIRMATION OF EXISTENCE AND EXACT LOCATION OF ALL SERVICES MUST BE OBTAINED FROM THE INDIVIDUAL UTILITIES BEFORE PROCEEDING WITH CONSTRUCTION.</p>	<p>B.M. ELEV.</p> <table border="1"> <tr><td> </td><td> </td><td> </td><td> </td><td> </td><td> </td></tr> <tr><td> </td><td> </td><td> </td><td> </td><td> </td><td> </td></tr> <tr><td> </td><td> </td><td> </td><td> </td><td> </td><td> </td></tr> <tr><td> </td><td> </td><td> </td><td> </td><td> </td><td> </td></tr> <tr><td> </td><td> </td><td> </td><td> </td><td> </td><td> </td></tr> <tr><td> </td><td> </td><td> </td><td> </td><td> </td><td> </td></tr> <tr><td> </td><td> </td><td> </td><td> </td><td> </td><td> </td></tr> <tr><td> </td><td> </td><td> </td><td> </td><td> </td><td> </td></tr> <tr><td> </td><td> </td><td> </td><td> </td><td> </td><td> </td></tr> <tr><td> </td><td> </td><td> </td><td> </td><td> </td><td> </td></tr> </table>	<p>KGS GROUP CONSULTING ENGINEERS</p> <p>DESIGNED BY NGV</p> <p>CHECKED BY RSO</p> <p>DRAWN BY GEL</p> <p>APPROVED BY RSO</p> <p>SCALE: HORIZONTAL NA VERTICAL NA</p> <p>RELEASED FOR CONSTRUCTION Date: 2/24/19</p>	<p>ENGINEER'S SEAL</p>	<p>THE CITY OF WINNIPEG WATER AND WASTE DEPARTMENT ENGINEERING DIVISION</p> <p>2018 OUTFALL RENEWAL REHABILITATION PROGRAM</p> <p>INDEX PAGE</p>	<p>SHEET 2 OF 14</p> <p>CITY DRAWING NUMBER LD-8455</p>
<p>NO.</p> <p>ISSUED FOR CONSTRUCTION 2017 12 05</p> <p>REVISIONS</p>	<p>DATE BY</p> <p>DATE BY</p> <p>DATE BY</p> <p>DATE BY</p> <p>DATE BY</p>	<p>CONSULTANT DRAWING NUMBER</p> <p>17-0107-020_LD-8455</p>	