


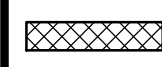


SOUTHBOUND CURB LANE BARRIER ELEVATION
1:75
LOOKING WEST

REPAIR LEGEND

	TYPE 1 CONCRETE BARRIER REPAIR	2.0 m
	TYPE 2 CONCRETE BARRIER REPAIR	0.76 m ²
	CONCRETE BARRIER JOINT REPAIR	24
	BARRIER LOCATION NO.	

APPROXIMATE QUANTITY


- NOTES:
1. DIMENSIONS SHOWN OF EXISTING BARRIERS ARE APPROXIMATE.
 2. DIMENSIONS SHOWN OF REPAIR AREAS ARE APPROXIMATE. LAYOUT ACTUAL REPAIR AREAS WITH CONTRACT ADMINISTRATOR ON SITE.
 3. SEE SPECIFICATION FOR REPAIR PREPARATION & CONCRETE REPLACEMENT DETAILS.
 4. REPLACE ALL BARRIER JOINT SEALS WITH EMSEAL BEJS-ON-A-REEL

METRIC

WHOLE NUMBERS INDICATE MILLIMETRES
DECIMALIZED NUMBERS INDICATE METRES



B.M. ELEV.	DESIGNED BY	DRA
	DRAWN BY	KB
	CHECKED BY	SSR
	APPROVED BY	RJT
	HOR. SCALE	-
	VERTICAL	
0 ISSUED FOR TENDER	02/25/17	RJT
NO. REVISIONS	DATE	BY
		DATE FEBRUARY 24, 2017

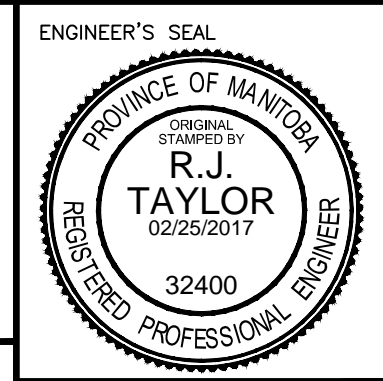

THE CITY OF WINNIPEG
PUBLIC WORKS DEPARTMENT

2017 BRIDGE MAINTENANCE - MIDTOWN
BRIDGE & ST. VITAL BRIDGE REPAIRS

MIDTOWN BARRIER REPAIR LAYOUT 1

CITY DRAWING NUMBER	B114-17-03
SHEET	03 OF 17
CONSULTANT DRAWING NUMBER	--

CONSULTANT PROJECT NUMBER
17-5199