



WATER SERVICE INFORMATION						
ADDRESS	SIZE (mm)	SIZE (mm)	SHORT & LONG MEASUREMENT	CORP. LOCATION	REMARKS	
142 EDGEWATER DR	20	20	4.04 WEL HSE	OPP S/C	RECONNECT SERVICE	
RESIDENTIAL	CU	CU	60.548 WML SWEETWATER BAY(W.LEG)		RECONNECT SERVICE	
151 EDGEWATER DR	20	20	4.11 EWL HSE		RECONNECT SERVICE	
RESIDENTIAL	CU	CU	65.872 WML SWEETWATER BAY(W.LEG)		RECONNECT SERVICE	
154 EDGEWATER DR	20	20	4.13 WEL HSE		RECONNECT SERVICE	
RESIDENTIAL	CU	CU	41.138 WML SWEETWATER BAY(W.LEG)		RECONNECT SERVICE	
155 EDGEWATER DR	20	20	8.40 EWL HSE		RECONNECT SERVICE	
RESIDENTIAL	CU	CU	41.518 WML SWEETWATER BAY(W.LEG)		RECONNECT SERVICE	
158 EDGEWATER DR	20	20	5.34 EWL HSE		RECONNECT SERVICE	
RESIDENTIAL	CU	CU	27.957 WML SWEETWATER BAY(W.LEG)		RECONNECT SERVICE	
159 EDGEWATER DR	20	20	6.77 WEL HSE		RECONNECT SERVICE	
RESIDENTIAL	CU	CU	21.125 WML SWEETWATER BAY(W.LEG)		RECONNECT SERVICE	
162 EDGEWATER DR	20	20	6.29 WEL HSE	0.3 E OF S/C	RECONNECT SERVICE	
RESIDENTIAL	CU	CU	9.459 WML SWEETWATER BAY(W.LEG)		RECONNECT SERVICE	
163 EDGEWATER DR	20	20	8.52 WEL HSE		RECONNECT SERVICE	
RESIDENTIAL	CU	CU	20.374 WEL SWEETWATER BAY(W.LEG)		RECONNECT SERVICE	
167 EDGEWATER DR	20	20	2.75 WEL HSE		RECONNECT SERVICE	
RESIDENTIAL	CU	CU	21.110 EWL SWEETWATER BAY(W.LEG)		RECONNECT SERVICE	
171 EDGEWATER DR	20	20	7.67 EWL HSE		RECONNECT SERVICE	
RESIDENTIAL	CU	CU	19.110 EEL SWEETWATER BAY(W.LEG)		RECONNECT SERVICE	
175 EDGEWATER DR	20	20	8.51 EWL HSE		RECONNECT SERVICE	
RESIDENTIAL	CU	CU	40.371 EEL SWEETWATER BAY(W.LEG)		RECONNECT SERVICE	
179 EDGEWATER DR	20	20	8.17 EWL HSE		RECONNECT SERVICE	
RESIDENTIAL	CU	CU	60.422 EEL SWEETWATER BAY(W.LEG)		RECONNECT SERVICE	
183 EDGEWATER DR	20	20	9.79 EWL HSE	3.5 E OF S/C	OUTSIDE SET LIMITS	
RESIDENTIAL	CU	CU	81.798 EEL SWEETWATER BAY(W.LEG)		OUTSIDE SET LIMITS	
3 SWEETWATER BAY	20	20	0.32 SSL HSE		OUTSIDE SET LIMITS	
RESIDENTIAL	CU	CU	18.736 SSL EDGEWATER DR	OPP S/C	OUTSIDE SET LIMITS	
141 SWEETWATER BAY	20	20	4.20 SSL EDGEWATER DR		OUTSIDE SET LIMITS	
RESIDENTIAL	CU	CU	9.067 SSL EDGEWATER DR		OUTSIDE SET LIMITS	

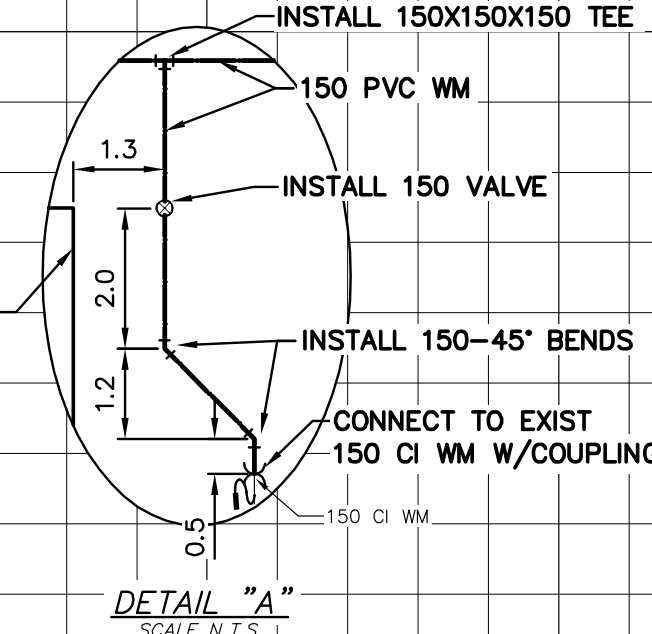

NOTE: CHAINAGES SHOWN ARE ALONG S. R. OF EDGEWATER DR

EDGEWATER DRIVE

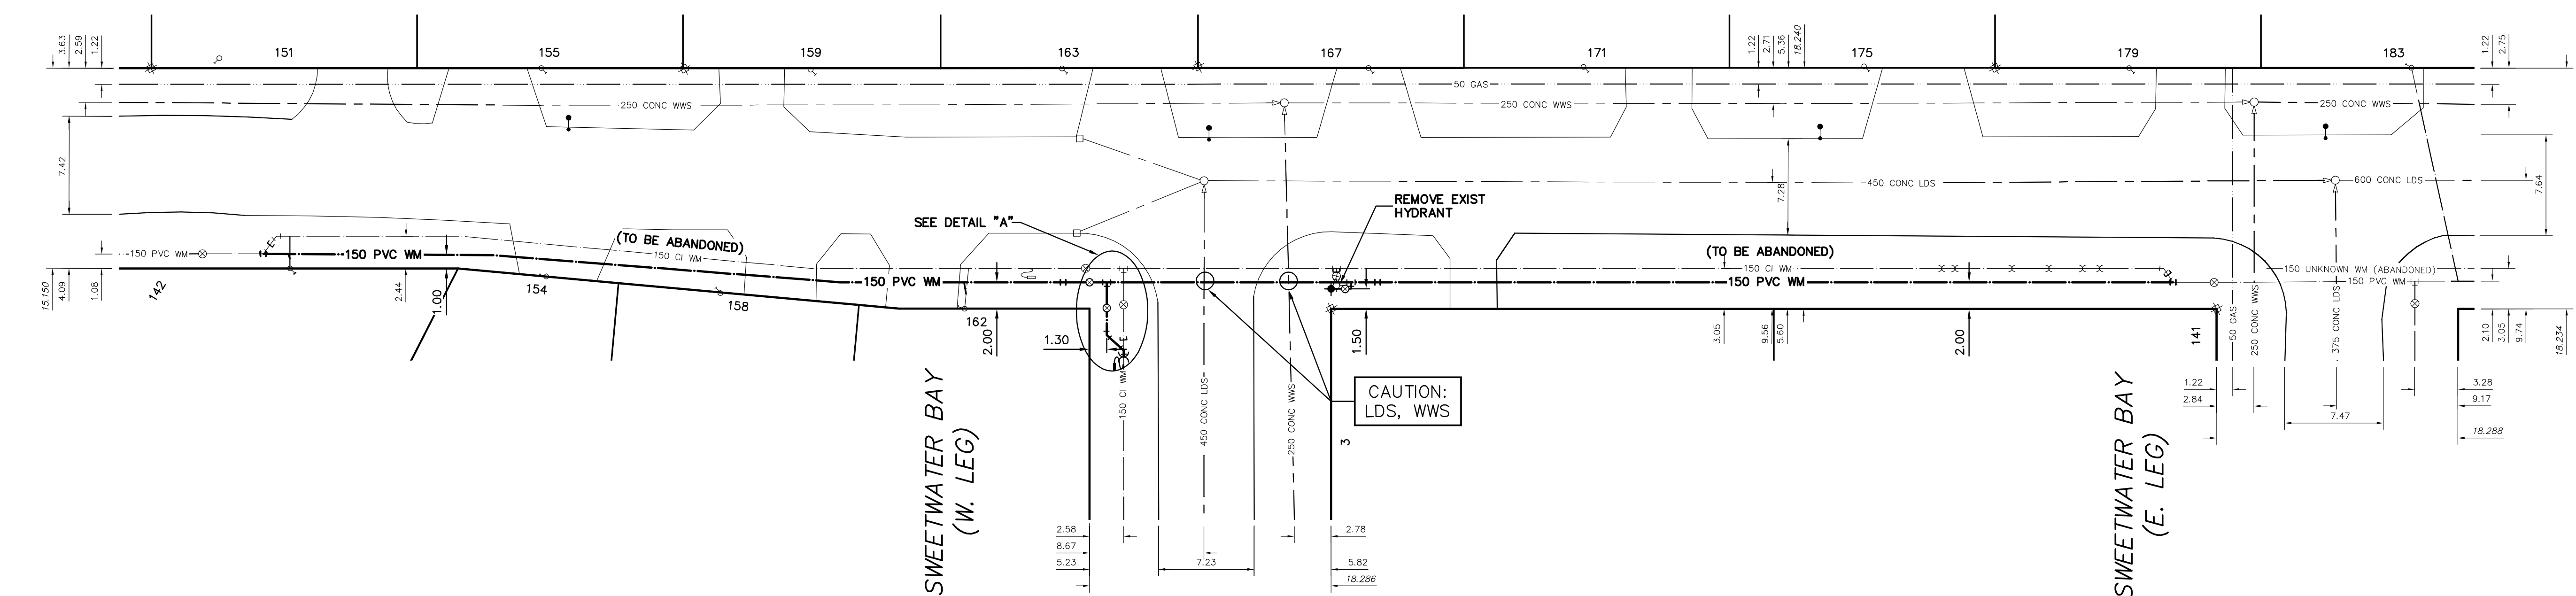

NOTE: ALL VALVES TO BE INSTALLED CLOCKWISE TO CLOSE

FOR INDEX SEE D-14601

**METRIC**  
WHOLE NUMBERS INDICATE MILLIMETRES  
DECIMALIZED NUMBERS INDICATE METRES

**WARNING**

IF POWER EQUIPMENT OR EXPLOSIVES ARE TO BE USED FOR EXCAVATION ON THIS PROJECT THE CONTRACTOR MUST:

- 1) NOTIFY THE GAS COMPANY OF THE PROPOSED LOCATION OF EXCAVATION.
- 2) TAKE PRECAUTION TO AVOID DAMAGE TO GAS COMPANY INSTALLATIONS.

SEE PROVINCIAL REGULATION 210/72 FOR DETAILS

LOCATION APPROVED UNDERGROUND STRUCTURES

SUPV. U/G STRUCTURES COMMITTEE DATE

NOTE: LOCATION OF UNDERGROUND STRUCTURES AS SHOWN ARE BASED ON THE BEST INFORMATION AVAILABLE BUT NO GUARANTEE IS GIVEN THAT ALL EXISTING UTILITIES ARE SHOWN OR THAT THE GIVEN LOCATIONS ARE EXACT. CONFIRMATION OF EXISTENCE AND EXACT LOCATION OF ALL SERVICES MUST BE OBTAINED FROM THE INDIVIDUAL UTILITIES BEFORE PROCEEDING WITH CONSTRUCTION.

NO.	REVISIONS	DATE	BY

DESIGNED BY	MJK	CHECKED BY	SC
DRAWN BY	RJ	APPROVED BY	KZ
SCALE:	HORIZONTAL 1:250 VERTICAL 1:50		
DATE	2017 05 10	DATE	2017 05 09
PLOT DATE:	2017 05 10		

ENGINEER'S SEAL

ORIGINAL SIGNED BY S.J.R. COURNOYER 17/05/09

CONSULTANT DRAWING NUMBER

**THE CITY OF WINNIPEG**  
WATER AND WASTE DEPARTMENT  
ENGINEERING DIVISION

2017 WATER MAIN RENEWALS  
CONTRACT 2

**EDGEWATER DRIVE**  
74 W OF SWEETWATER BAY (W. LEG) TO SWEETWATER BAY (E. LEG)

SHEET 9 OF 18  
CITY DRAWING NUMBER D-14608