


**WATER SERVICE INFORMATION**

ADDRESS	SIZE (mm) MATERIAL (STREET)	SIZE (mm) MATERIAL (PROP.)	SHORT & LONG MEASUREMENT	CORP. LOCATION	REMARKS
241 PARKVILLE BAY RESIDENTIAL	20	20	4.29 EWL HSE	-	RENEW SERVICE TO R CORP IN STREET
242 PARKVILLE BAY RESIDENTIAL	20	20	6.881 EEL PARKVILLE BAY (W. LEG)	-	RENEW SERVICE TO R CORP IN DRIVEWAY
244 PARKVILLE BAY RESIDENTIAL	20	20	1.13 WVL HSE	4.0 E OF S/C	RENEW SERVICE TO R CORP IN DRIVEWAY
246 PARKVILLE BAY RESIDENTIAL	20	20	3.74 EEL PARKVILLE BAY (W. LEG)	-	RECONNECT SERVICE
248 PARKVILLE BAY RESIDENTIAL	20	20	1.69 WEL HSE	-	RECONNECT SERVICE
248 PARKVILLE BAY RESIDENTIAL	20	20	10.051 EEL PARKVILLE BAY (W. LEG)	-	RECONNECT SERVICE
250 PARKVILLE BAY RESIDENTIAL	20	20	4.93 SNL HSE	-	RECONNECT SERVICE
147 PARKVILLE DR RESIDENTIAL	20	20	7.065 NSL PARKVILLE BAY (S. LEG)	-	RECONNECT SERVICE
149 PARKVILLE DR RESIDENTIAL	20	20	7.41 SNL HSE	-	RECONNECT SERVICE
166 PARKVILLE DR RESIDENTIAL	20	20	18.340 NSL PARKVILLE BAY (S. LEG)	-	RECONNECT SERVICE
170 PARKVILLE DR RESIDENTIAL	20	20	1.58 NSL HSE	-	RECONNECT SERVICE
147 PARKVILLE DR RESIDENTIAL	20	20	41.459 SSL PARKVILLE DR	-	OUTSIDE SET LIMITS
149 PARKVILLE DR RESIDENTIAL	20	20	2.60 WEL HSE	-	OUTSIDE SET LIMITS
166 PARKVILLE DR RESIDENTIAL	20	20	19.380 EWL PARKVILLE BAY (W. LEG)	-	OUTSIDE SET LIMITS
170 PARKVILLE DR RESIDENTIAL	20	20	0.74 WEL HSE	-	OUTSIDE SET LIMITS
147 PARKVILLE DR RESIDENTIAL	20	20	14.128 WEL PARKVILLE BAY (W. LEG)	-	OUTSIDE SET LIMITS
166 PARKVILLE DR RESIDENTIAL	20	20	3.86 WEL HSE	-	OUTSIDE SET LIMITS
170 PARKVILLE DR RESIDENTIAL	20	20	12.419 EEL PARKVILLE BAY (W. LEG)	-	RECONNECT SERVICE
170 PARKVILLE DR RESIDENTIAL	20	20	3.18 NSL HSE	-	RECONNECT SERVICE
170 PARKVILLE DR RESIDENTIAL	20	20	12.947 SSL PARKVILLE DR	-	RECONNECT SERVICE

\* SERVICES TO BE RENEWED TO R. ALL OTHERS TO BE RECONNECTED

NOTE: ALL VALVES TO BE INSTALLED CLOCKWISE TO CLOSE

FOR INDEX SEE D-14601

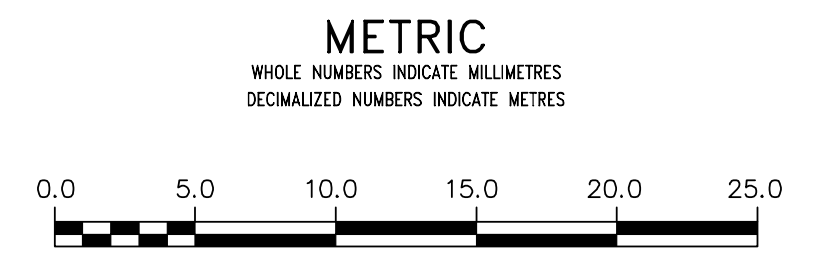

**WARNING**  
IF POWER EQUIPMENT OR EXPLOSIVES ARE TO BE USED FOR EXCAVATION ON THIS PROJECT THE CONTRACTOR MUST:  
1) NOTIFY THE GAS COMPANY OF THE PROPOSED LOCATION OF EXCAVATION.  
2) TAKE PRECAUTION TO AVOID DAMAGE TO GAS COMPANY INSTALLATIONS.  
SEE PROVINCIAL REGULATION 210/72 FOR DETAILS

**LOCATION APPROVED**  
UNDERGROUND STRUCTURES  
SUPV. U/G STRUCTURES COMMITTEE DATE  
NOTE: LOCATION OF UNDERGROUND STRUCTURES AS SHOWN ARE BASED ON THE BEST INFORMATION AVAILABLE BUT NO GUARANTEE IS GIVEN THAT ALL EXISTING UTILITIES ARE SHOWN OR THAT THE GIVEN LOCATIONS ARE EXACT. CONFIRMATION OF EXISTENCE AND EXACT LOCATION OF ALL SERVICES MUST BE OBTAINED FROM THE INDIVIDUAL UTILITIES BEFORE PROCEEDING WITH CONSTRUCTION.

NO.	REVISIONS	DATE	BY

DESIGNED BY	MJK	CHECKED BY	SC
DRAWN BY	RJ	APPROVED BY	KZ
SCALE:	HORIZONTAL 1:250 VERTICAL 1:50		
DATE	2017 05 10	RELEASED FOR CONSTRUCTION	KAS ZUREK
PLOT DATE:	2017 05 10	DATE	2017 05 09

ENGINEER'S SEAL  
ORIGINAL SIGNED BY S.J.R. COUNOYER 17/05/09  
CONSULTANT DRAWING NUMBER

**THE CITY OF WINNIPEG**  
WATER AND WASTE DEPARTMENT  
ENGINEERING DIVISION  
2017 WATER MAIN RENEWALS  
CONTRACT 2  
**PARKVILLE BAY (W.LEG)**  
PARKVILLE DRIVE TO  
PARKVILLE BAY (S. LEG)

SHEET 10 OF 18  
CITY DRAWING NUMBER  
D-14609