


NOTE: CHAINAGES SHOWN ARE ALONG S. P. OF PARKVILLE BAY

PARKVILLE BAY (W. LEG)

FOR CONTINUATION SEE DWG D-14609

PARKVILLE BAY (S. LEG)

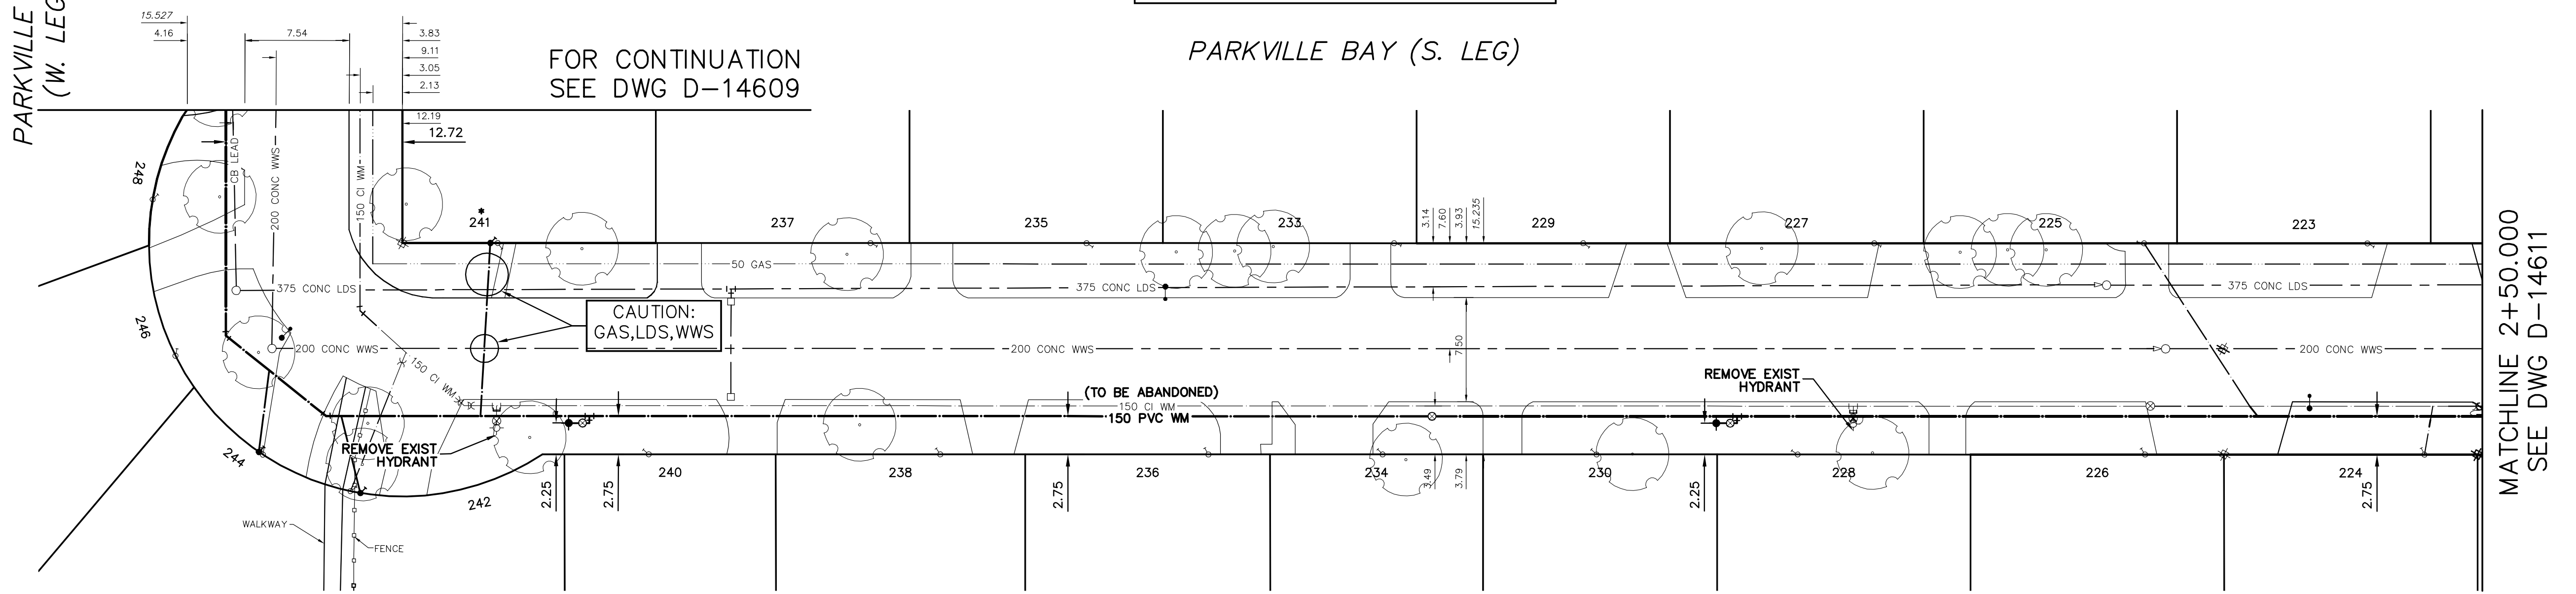


MATCHLINE 2+50.000  
SEE DWG D-14611

FOR WATER SERVICE TABLE SEE D-14611

NOTE: ALL VALVES TO BE INSTALLED CLOCKWISE TO CLOSE

FOR INDEX SEE D-14601

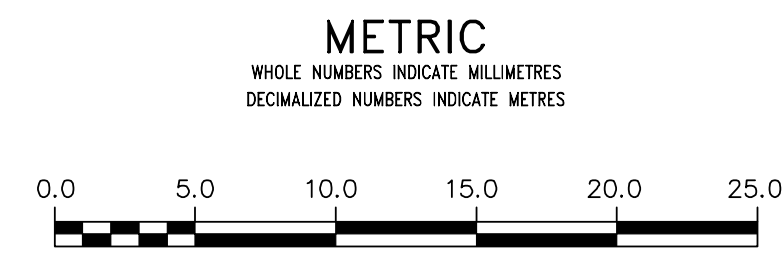

**WARNING**  
IF POWER EQUIPMENT OR EXPLOSIVES ARE TO BE USED FOR EXCAVATION ON THIS PROJECT THE CONTRACTOR MUST:  
1) NOTIFY THE GAS COMPANY OF THE PROPOSED LOCATION OF EXCAVATION.  
2) TAKE PRECAUTION TO AVOID DAMAGE TO GAS COMPANY INSTALLATIONS.  
SEE PROVINCIAL REGULATION 210/72 FOR DETAILS

**LOCATION APPROVED UNDERGROUND STRUCTURES**  
SUPV. U/G STRUCTURES COMMITTEE DATE  
NOTE:  
LOCATION OF UNDERGROUND STRUCTURES AS SHOWN ARE BASED ON THE BEST INFORMATION AVAILABLE BUT NO GUARANTEE IS GIVEN THAT ALL EXISTING UTILITIES ARE SHOWN OR THAT THE GIVEN LOCATIONS ARE EXACT. CONFIRMATION OF EXISTENCE AND EXACT LOCATION OF ALL SERVICES MUST BE OBTAINED FROM THE INDIVIDUAL UTILITIES BEFORE PROCEEDING WITH CONSTRUCTION.

NO.	REVISIONS	DATE	BY

DESIGNED BY	MJK	CHECKED BY	SC
DRAWN BY	RJ	APPROVED BY	KZ
SCALE:	HORIZONTAL 1:250 VERTICAL 1:50		
DATE	2017 05 10	RELEASED FOR CONSTRUCTION	KAS ZUREK
PLOT DATE:	2017 05 10	DATE	2017 05 09

ENGINEER'S SEAL  
ORIGINAL SIGNED BY S.J.R. COURNOYER 17/05/09  
CONSULTANT DRAWING NUMBER

**THE CITY OF WINNIPEG**  
WATER AND WASTE DEPARTMENT  
ENGINEERING DIVISION  
2017 WATER MAIN RENEWALS  
CONTRACT 2  
**PARKVILLE BAY (S. LEG)**  
PARKVILLE BAY (W. LEG) TO  
150 E OF PARKVILLE BAY (W. LEG)

SHEET 11 OF 18  
CITY DRAWING NUMBER  
D-14610