


**WATER SERVICE INFORMATION**

ADDRESS	SIZE (mm)	MATERIAL	SIZE (mm)	MATERIAL	SHORT & LONG MEASUREMENT	CORP. LOCATION	REMARKS
204 PARKVILLE BAY	20	CU	20	0.53 SNL HSE			RECONNECT SERVICE
RESIDENTIAL				34.763 SSL PARKVILLE DR			
206 PARKVILLE BAY			20	NL HSE			RECONNECT SERVICE
RESIDENTIAL				25.531 NSL PARKVILLE BAY (S. LEG)			
208 PARKVILLE BAY	20	CU	20	7.64 NNL HSE			RECONNECT SERVICE
RESIDENTIAL				15.086 NSL PARKVILLE BAY (S. LEG)			
210 PARKVILLE BAY	20	CU	20	1.96 EWL HSE			RECONNECT SERVICE
RESIDENTIAL				8.537 EWL PARKVILLE BAY (E. LEG)			
119 PARKVILLE DR	20	CU	20	4.97 EWL HSE	0.2 W OF S/C		OUTSIDE SET LIMITS
RESIDENTIAL				17.064 EWL PARKVILLE BAY (E. LEG)			
121 PARKVILLE DR	20	CU	20	1.69 WEL HSE	0.4 W OF S/C		OUTSIDE SET LIMITS
RESIDENTIAL				14.100 WEL PARKVILLE BAY (E. LEG)			
134 PARKVILLE DR	20	CU	20	4.19 NSL HSE			RECONNECT SERVICE
RESIDENTIAL				13.564 SSL PARKVILLE DR			
138 PARKVILLE DR			20	4.12 WEL HSE			OUTSIDE SET LIMITS
SPRINKLER				9.698 WWL PARKVILLE BAY (E. LEG)			

\*SERVICES TO BE RENEWED TO P.L. ALL OTHERS TO BE RECONNECTED

NOTE: ALL VALVES TO BE INSTALLED CLOCKWISE TO CLOSE

FOR INDEX SEE D-14601

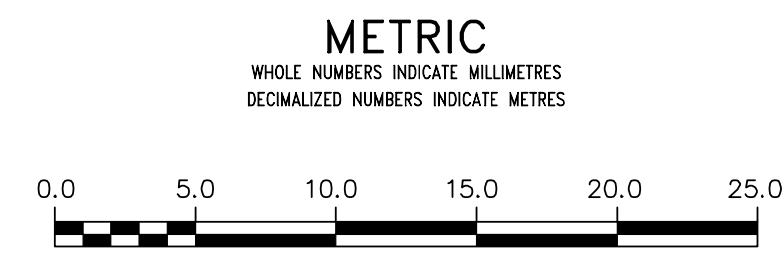

**WARNING**  
 IF POWER EQUIPMENT OR EXPLOSIVES ARE TO BE USED FOR EXCAVATION ON THIS PROJECT THE CONTRACTOR MUST:  
 1) NOTIFY THE GAS COMPANY OF THE PROPOSED LOCATION OF EXCAVATION.  
 2) TAKE PRECAUTION TO AVOID DAMAGE TO GAS COMPANY INSTALLATIONS.  
 SEE PROVINCIAL REGULATION 210/72 FOR DETAILS

**LOCATION APPROVED**  
 UNDERGROUND STRUCTURES  
 SUPV. U/G STRUCTURES COMMITTEE DATE  
 NOTE:  
 LOCATION OF UNDERGROUND STRUCTURES AS SHOWN ARE BASED ON THE BEST INFORMATION AVAILABLE BUT NO GUARANTEE IS GIVEN THAT ALL EXISTING UTILITIES ARE SHOWN OR THAT THE GIVEN LOCATIONS ARE EXACT. CONFIRMATION OF EXISTENCE AND EXACT LOCATION OF ALL SERVICES MUST BE OBTAINED FROM THE INDIVIDUAL UTILITIES BEFORE PROCEEDING WITH CONSTRUCTION.

NO.	REVISIONS	DATE	BY

DESIGNED BY	MJK	CHECKED BY	SC
DRAWN BY	RJ	APPROVED BY	KZ
SCALE:		RELEASED FOR CONSTRUCTION	
HORIZONTAL	1:250		
VERTICAL	1:50		
DATE	2017 05 10	DATE	2017 05 09
PLOT DATE:	2017 05 10		

ENGINEER'S SEAL  
 ORIGINAL SIGNED BY S.J.R. COURNOYER 17/05/09  
 CONSULTANT DRAWING NUMBER

**THE CITY OF WINNIPEG**  
 WATER AND WASTE DEPARTMENT  
 ENGINEERING DIVISION  
 2017 WATER MAIN RENEWALS  
 CONTRACT 2  
**PARKVILLE BAY (E. LEG)**  
 PARKVILLE BAY (N. LEG) TO  
 PARKVILLE DRIVE  
 SHEET 13 OF 18  
 CITY DRAWING NUMBER  
 D-14612