


WATER SERVICE INFORMATION

ADDRESS	SIZE (mm) MATERIAL (STREET)	SIZE (mm) MATERIAL (PROP.)	SHORT & LONG MEASUREMENT	CORP. LOCATION	REMARKS
2945 PEMBINA HWY	150	150	29.86 NSL BLDG	OPP VALVE	RECONNECT SERVICE
2945 PEMBINA HWY	150	150	185.054 NSL NEWDALE AVE	OPP VALVE	RECONNECT SERVICE
2965 PEMBINA HWY	150	150	13.78 SNL BLDG	OPP VALVE	RECONNECT SERVICE
2979 PEMBINA HWY	150	150	58.160 NSL NEWDALE AVE	OPP VALVE	RECONNECT SERVICE
2979 PEMBINA HWY	150	150	13.78 SNL BLDG	OPP VALVE	RECONNECT SERVICE
2981 PEMBINA HWY	150	150	58.160 NSL NEWDALE AVE	OPP VALVE	RECONNECT SERVICE
2981 PEMBINA HWY	150	150	13.78 SNL BLDG	OPP VALVE	RECONNECT SERVICE
2983 PEMBINA HWY	150	150	58.160 NSL NEWDALE AVE	OPP VALVE	RECONNECT SERVICE
2983 PEMBINA HWY	150	150	13.78 SNL BLDG	OPP VALVE	RECONNECT SERVICE
2985 PEMBINA HWY	150	150	58.160 NSL NEWDALE AVE	OPP VALVE	RECONNECT SERVICE
2985 PEMBINA HWY	150	150	13.78 SNL BLDG	OPP VALVE	RECONNECT SERVICE
2987 PEMBINA HWY	150	150	58.160 NSL NEWDALE AVE	OPP VALVE	RECONNECT SERVICE
2987 PEMBINA HWY	150	150	13.78 SNL BLDG	OPP VALVE	RECONNECT SERVICE
2989 PEMBINA HWY	150	150	58.160 NSL NEWDALE AVE	OPP VALVE	RECONNECT SERVICE
2989 PEMBINA HWY	150	150	13.78 SNL BLDG	OPP VALVE	RECONNECT SERVICE
2991 PEMBINA HWY	150	150	58.160 NSL NEWDALE AVE	OPP VALVE	RECONNECT SERVICE
2991 PEMBINA HWY	150	150	13.78 SNL BLDG	OPP VALVE	RECONNECT SERVICE
2993 PEMBINA HWY	150	150	58.160 NSL NEWDALE AVE	OPP VALVE	RECONNECT SERVICE
2993 PEMBINA HWY	150	150	13.78 SNL BLDG	OPP VALVE	RECONNECT SERVICE
2995 PEMBINA HWY	150	150	58.160 NSL NEWDALE AVE	OPP VALVE	RECONNECT SERVICE
2995 PEMBINA HWY	150	150	13.78 SNL BLDG	OPP VALVE	RECONNECT SERVICE
2997 PEMBINA HWY	150	150	58.160 NSL NEWDALE AVE	OPP VALVE	RECONNECT SERVICE
2997 PEMBINA HWY	150	150	13.78 SNL BLDG	OPP VALVE	RECONNECT SERVICE
2999A PEMBINA HWY	150	150	58.160 NSL NEWDALE AVE	OPP VALVE	RECONNECT SERVICE
2999A PEMBINA HWY	150	150	13.78 SNL BLDG	OPP VALVE	RECONNECT SERVICE
3000 PEMBINA HWY	150	150	15.36 NSL BLDG	OPP VALVE	RECONNECT SERVICE
3000 PEMBINA HWY	150	150	147.426 NSL NEWDALE AVE	OPP VALVE	RECONNECT SERVICE
3030 PEMBINA HWY	150	150	15.36 NSL BLDG	OPP VALVE	RECONNECT SERVICE
3030 PEMBINA HWY	150	150	83.219 NSL NEWDALE AVE	OPP VALVE	RECONNECT SERVICE

* SERVICES TO BE RENEWED TO R. ALL OTHERS TO BE RECONNECTED

FOR INDEX SEE D-14601

NOTE: CHAINAGES SHOWN ARE ALONG E. R. OF PEMBINA HWY.

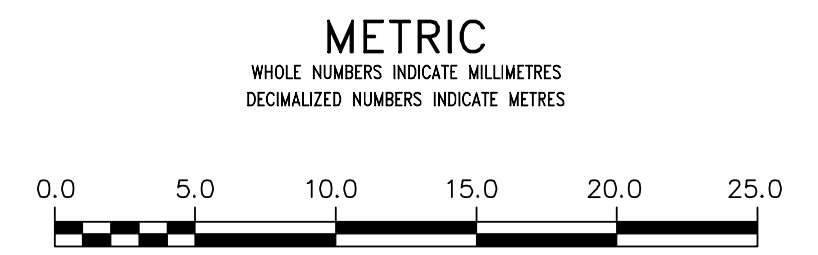

WARNING
IF POWER EQUIPMENT OR EXPLOSIVES ARE TO BE USED FOR EXCAVATION ON THIS PROJECT THE CONTRACTOR MUST:
1) NOTIFY THE GAS COMPANY OF THE PROPOSED LOCATION OF EXCAVATION.
2) TAKE PRECAUTION TO AVOID DAMAGE TO GAS COMPANY INSTALLATIONS.
SEE PROVINCIAL REGULATION 210/72 FOR DETAILS

LOCATION APPROVED UNDERGROUND STRUCTURES
SHPV. U/G STRUCTURES COMMITTEE DATE
NOTE: LOCATION OF UNDERGROUND STRUCTURES AS SHOWN ARE BASED ON THE BEST INFORMATION AVAILABLE BUT NO GUARANTEE IS GIVEN THAT ALL EXISTING UTILITIES ARE SHOWN OR THAT THE GIVEN LOCATIONS ARE EXACT. CONFIRMATION OF EXISTENCE AND EXACT LOCATION OF ALL SERVICES MUST BE OBTAINED FROM THE INDIVIDUAL UTILITIES BEFORE PROCEEDING WITH CONSTRUCTION.

NO.	REVISIONS	DATE	BY

DESIGNED BY MJK
CHECKED BY SC
DRAWN BY RS
APPROVED BY KZ
SCALE:
HORIZONTAL 1:250
VERTICAL 1:50
RELEASED FOR CONSTRUCTION
KAS ZUREK
DATE 2017 05 10
DATE 2017 05 09
PLOT DATE: 2017 05 10

ENGINEER'S SEAL
ORIGINAL SIGNED BY S.J.R. COURNOYER 17/05/09
CONSULTANT DRAWING NUMBER

THE CITY OF WINNIPEG
WATER AND WASTE DEPARTMENT
ENGINEERING DIVISION
2017 WATER MAIN RENEWALS
CONTRACT 2
PEMBINA HIGHWAY
87 N OF NEWDALE AVENUE TO NEWDALE AVENUE
SHEET 15 OF 18
CITY DRAWING NUMBER
D-14614