


# FS 2 Basement Equipment/Pipe Layout (A-1)

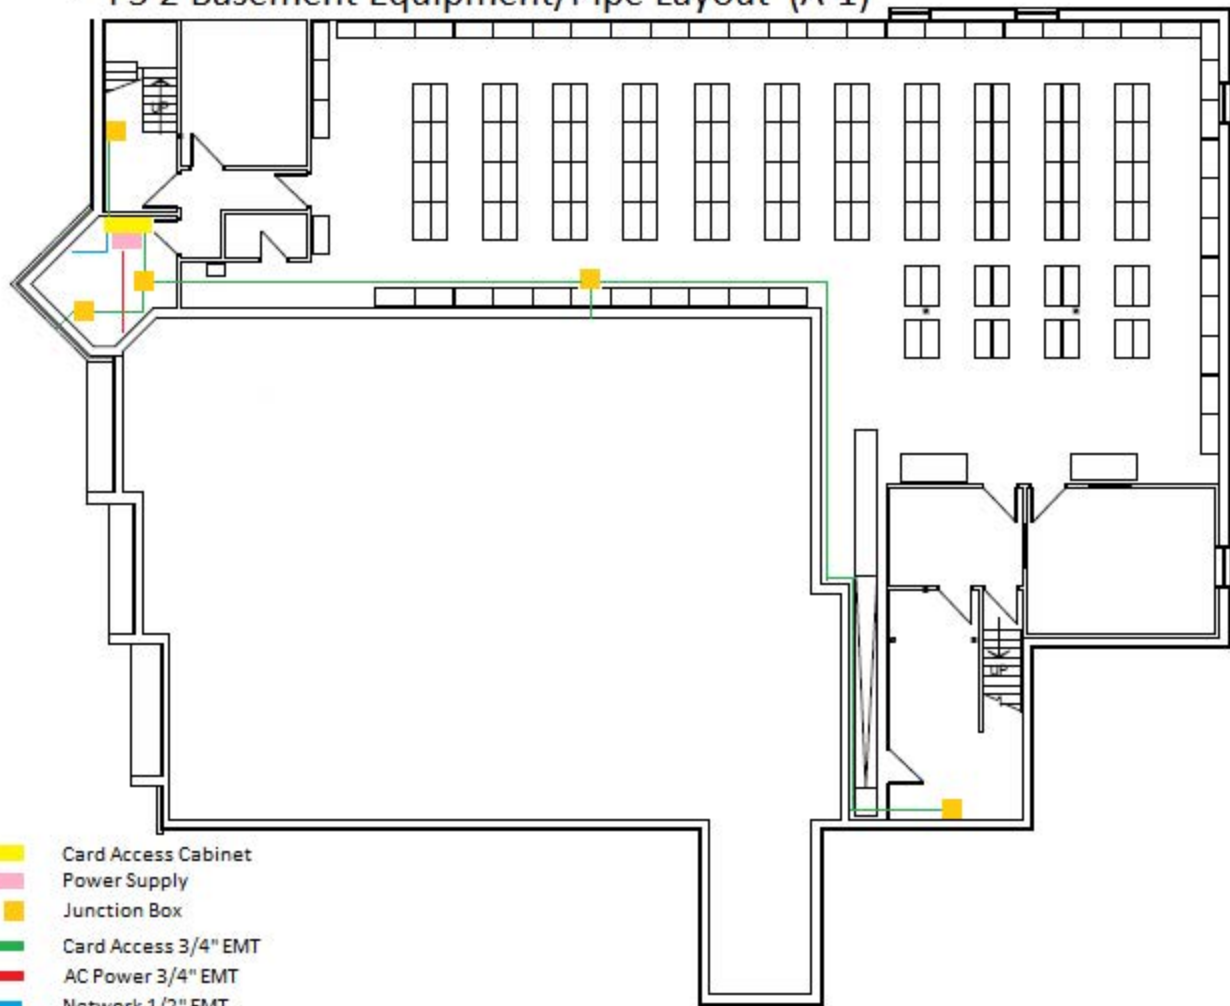

- Card Access Cabinet
- Power Supply
- Junction Box
- Card Access 3/4" EMT
- AC Power 3/4" EMT
- Network 1/2" EMT